



CONSEIL SCOLAIRE PUBLIC DE NORD-EST DE L'ONTARIO

HEARST, ON
- 4 CLASSROOM MODULAR COMPLEX -

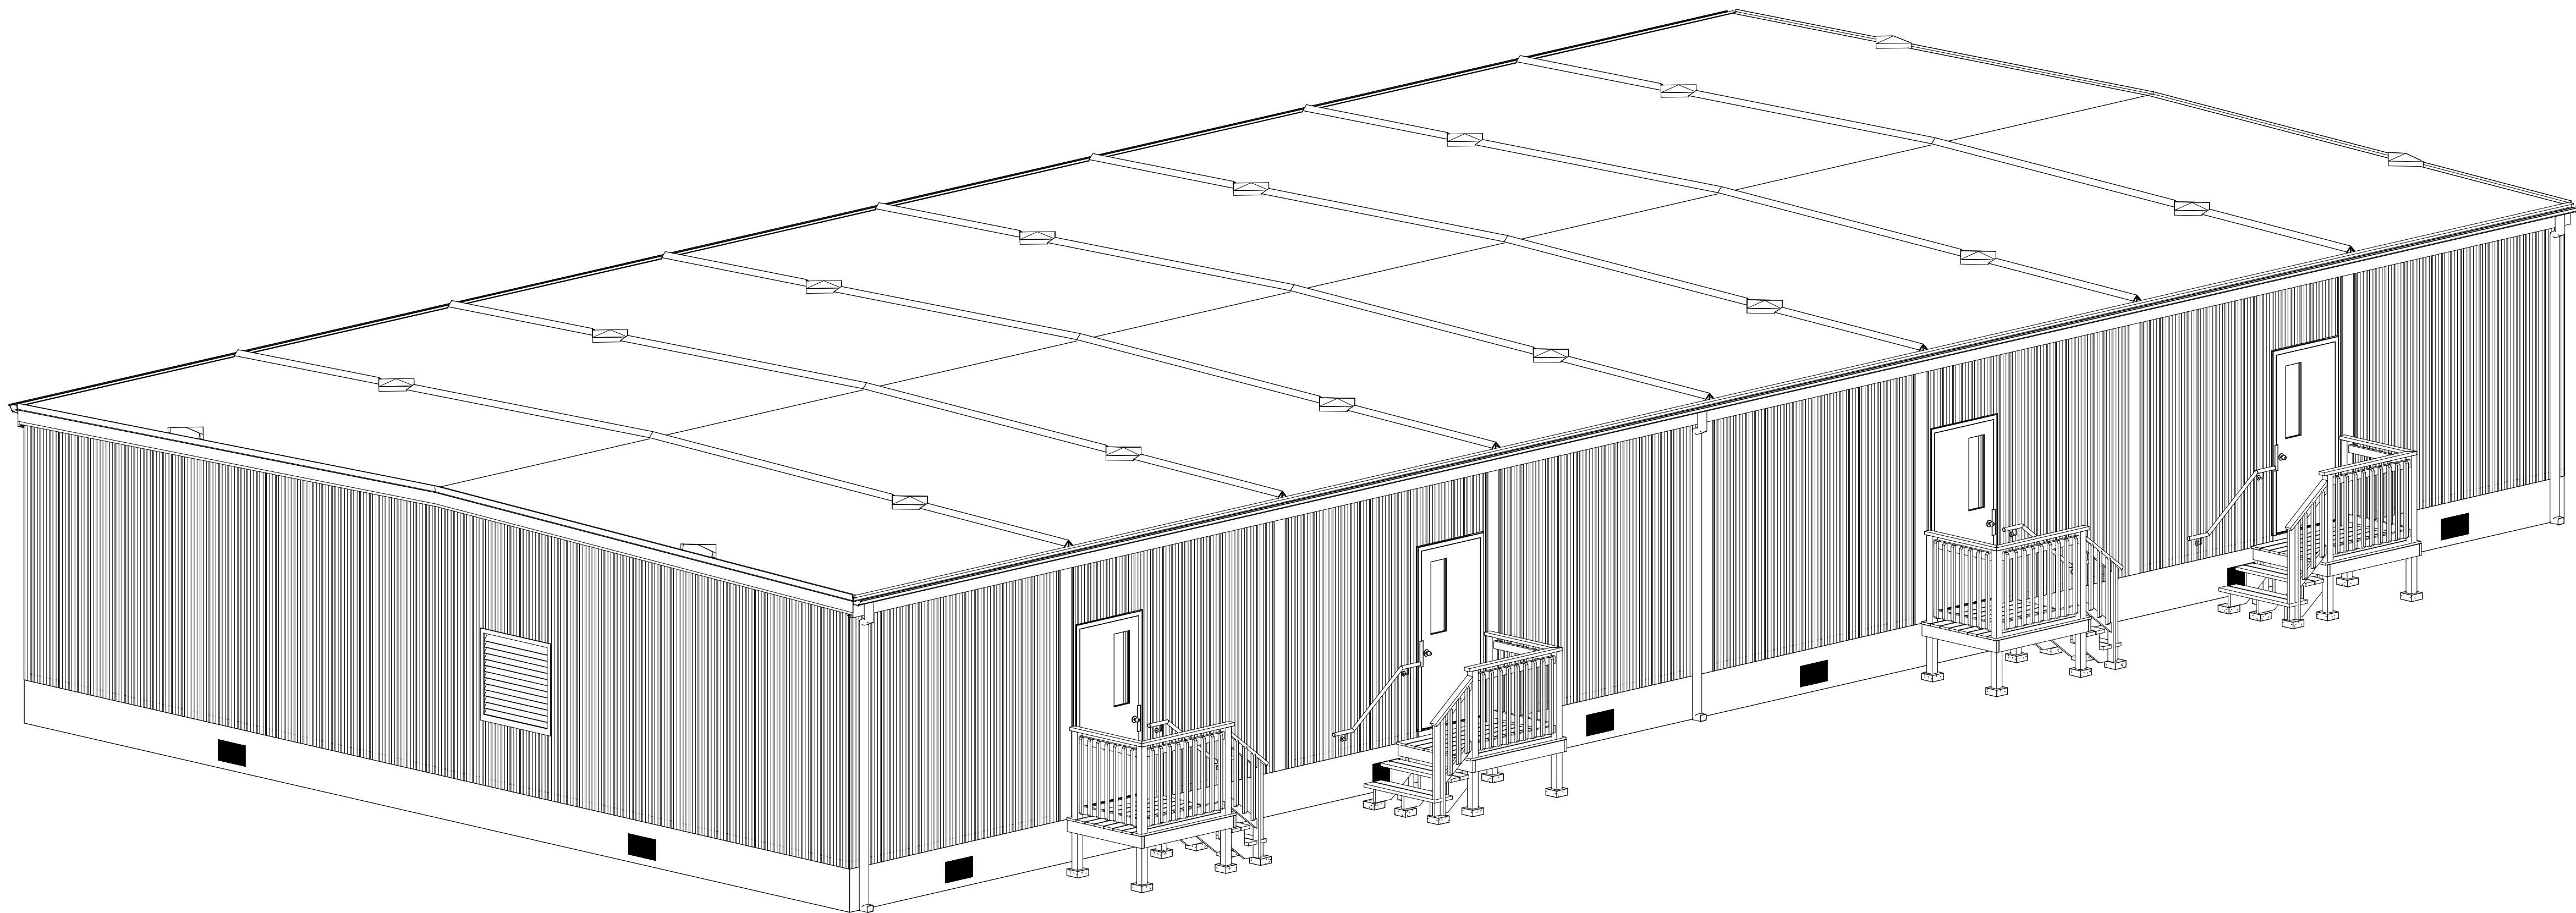

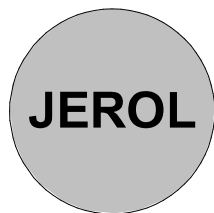

JEROL TECHNOLOGIES INC.

No.	DATE	REVISIONS

DATE	DRAWING STATUS
05/12/17	ISSUED FOR CUST. APPROVAL



OFF-SITE CONSTRUCTION

Phone: 1-800-465-7594

webpage: www.nrb-inc.com

Fax: 1-888-232-9872

THE INFORMATION CONTAINED IN THIS DRAWING REMAINS THE PROPERTY OF NRB INC. AND SHALL NOT BE MODIFIED OR COPIED WITHOUT PRIOR WRITTEN CONSENT. SPECIFICATIONS, WHEN PROVIDED, SHALL BE READ IN CONJUNCTION WITH THIS DRAWING.

SALES REPRESENTATIVE	DRAWN BY	PROJECT COORDINATOR	DATE
LAT	MES	SCA	MAY 2017


PROJECT

CONSEIL SCOLAIRE PUBLIC
DE NORD-EST DE L'ONTARIO
HEARST, ON
SERIES 6000 - 4 CLASSROOM COMPLEX
44'-0"x92'-0" QTY = 1

TITLE

COVER PAGE

PROJECT #	DRAWING #	REVISION #
176014	A0	

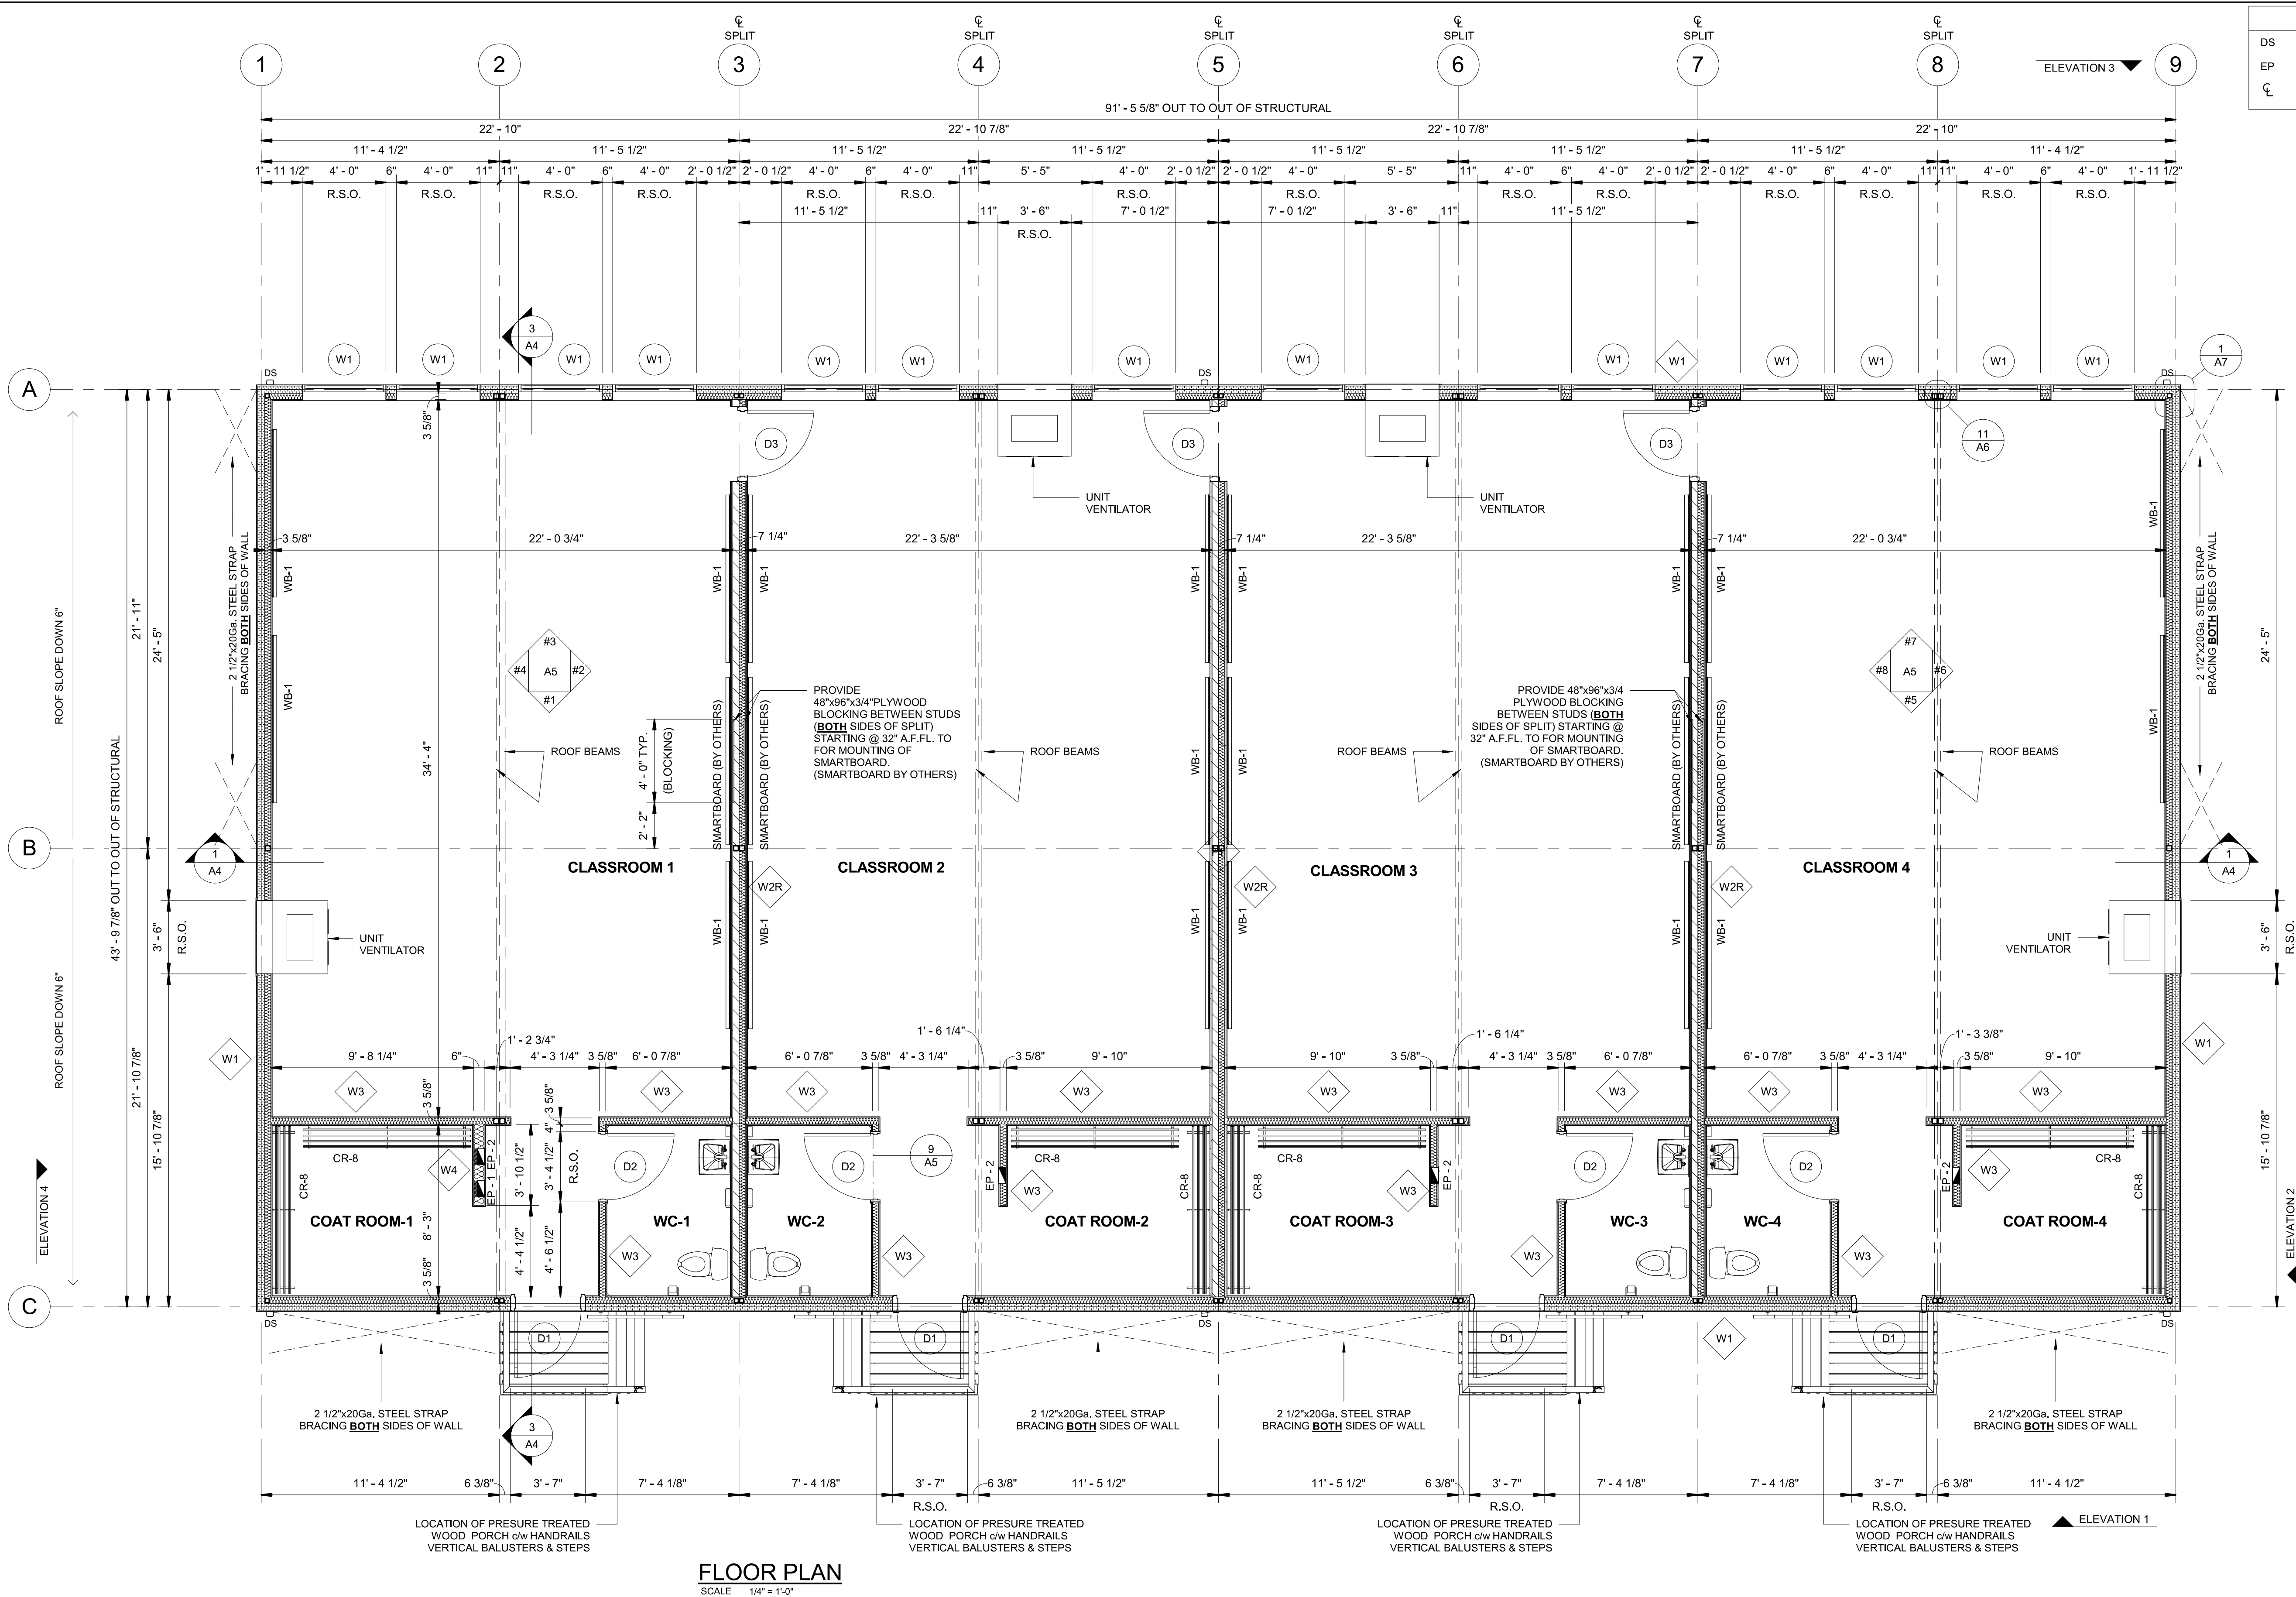

JEROL JEROL TECHNOLOGIES INC.

No.	DATE	REVISIONS

DATE 05/12/17 DRAWING STATUS ISSUED FOR CUST. APPROVAL

NRB OFF-SITE CONSTRUCTION

Phone: 1-800-465-7594 webpage: www.nrb-inc.com Fax: 1-888-232-9872

THE INFORMATION CONTAINED IN THIS DRAWING REMAINS THE PROPERTY OF NRB Inc. and SHALL NOT BE MODIFIED OR COPIED WITHOUT PRIOR WRITTEN CONSENT. SPECIFICATIONS, WHEN PROVIDED, SHALL BE READ IN CONJUNCTION WITH THIS DRAWING.

SALES REPRESENTATIVE	DRAWN BY	PROJECT COORDINATOR	DATE
LAT	MES	SCA	MAY 2017


PROJECT: CONSEIL SCOLAIRE PUBLIC DE NORD-EST DE L'ONTARIO HEARST, ON

SERIES 6000 - 4 CLASSROOM COMPLEX 44'-0"x92'-0" QTY = 1

TITLE: FLOOR PLAN

PROJECT #	DRAWING #	REVISION #
176014	A1	

PRINT DATE: 6/07/17 8:57:22 AM G:\17176014 PC2017 (4) CLASSROOM COMPLEX - CONSEIL SCOLAIRE PUBLIC DU NORD-EST DE L'ONTARIO\ARCHITECTURAL DRAWINGS\176014 (4 CC) CSP DU NORD-EST DE L'ONTARIO - CURRENT.rvt

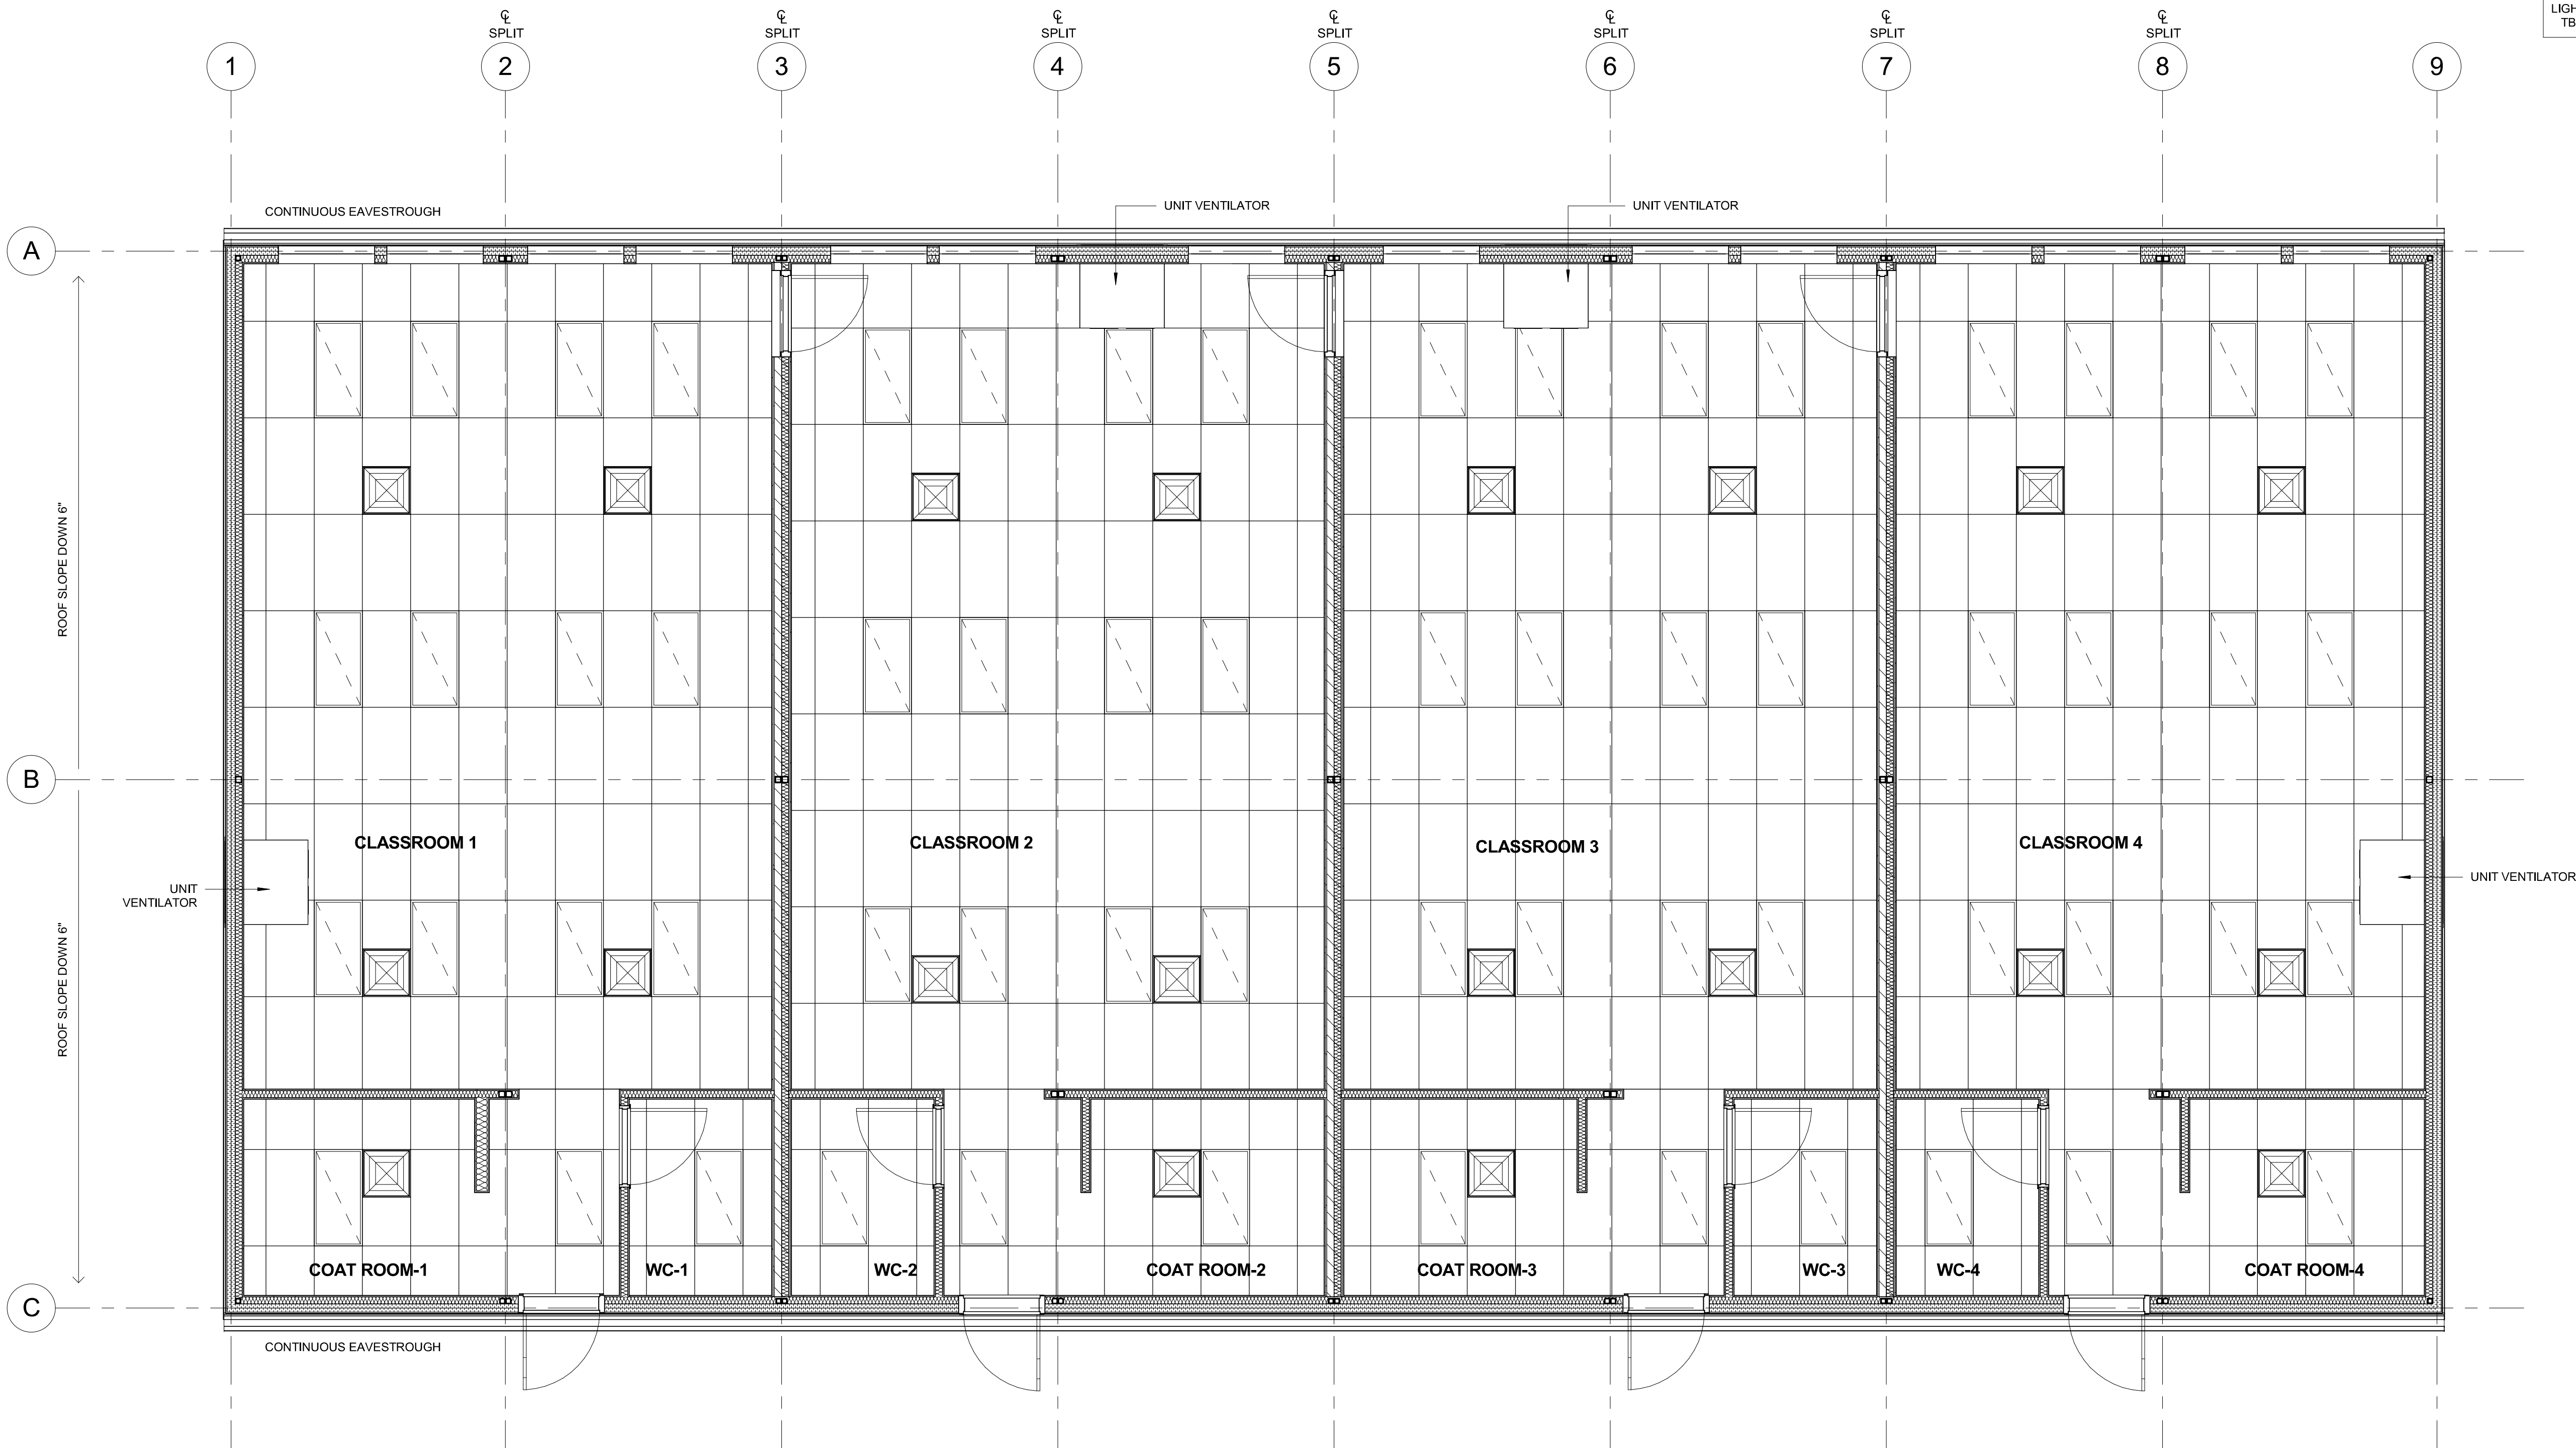

LIGHTING/DIFFUSER LAYOUT
TBD BY MECH. ENGINEER

REFLECTED CEILING PLAN
SCALE 1/4" = 1'-0"

COLOUR SCHEDULE

"CUSTOMER TO CONFIRM"

EXTERIOR:

SIDING (DIAMOND RIB): HERON BLUE QC6079
FASCIA: HERON BLUE QC6079
SOFFIT: HERON BLUE QC6079
SKIRTING PLYWOOD: REGENT GREY
WINDOW FRAMES: WHITE
EXIT DOOR PANEL: HERON BLUE QC6079
EXIT DOOR FRAMES: HERON BLUE QC6079
WASHROOM DOOR & FRAME: NRB STD GREY

INTERIOR:

WALL: VINYL COVERED GYPSUM BOARD: CLASSIC ICE
VCT FLOORING: GREY #51836
RUBBER BASE: 4" RB-32GREY
CEILING TILE: ARMSTRONG #2310

MILLWORK SCHEDULE

WB-1 8'-0" X 4'-0" WHITEBOARD C/W SINGLE WEB TRAY, MAPRAIL AND 2 MAP HOOKS. SET 32" FROM BOTTOM OF TRAY TO TOP OF FINISHED FLOOR.
CR-8 'A.S.P.' COAT RACK C/W HOOKS, SET @ 5'-0" TO TOP FROM FINISHED FLOOR. 9'-0" LONG

JEROL

JEROL TECHNOLOGIES INC.

No.	DATE	REVISIONS

DATE	DRAWING STATUS
05/12/17	ISSUED FOR CUST. APPROVAL



Phone: 1-800-465-7594 webpage: www.nrb-inc.com Fax: 1-888-232-9872

THE INFORMATION CONTAINED IN THIS DRAWING REMAINS THE PROPERTY OF NRB INC. AND SHALL NOT BE MODIFIED OR COPIED WITHOUT PRIOR WRITTEN CONSENT. SPECIFICATIONS, WHEN PROVIDED, SHALL BE READ IN CONJUNCTION WITH THIS DRAWING.


SALES REPRESENTATIVE	DRAWN BY	PROJECT COORDINATOR	DATE
LAT	MES	SCA	MAY 2017

PROJECT
CONSEIL SCOLAIRE PUBLIC
DE NORD-EST DE L'ONTARIO
HEARST, ON
SERIES 6000 - 4 CLASSROOM COMPLEX
44'-0"x92'-0" QTY = 1


TITLE
REFLECTED CEILING PLAN

PROJECT #	DRAWING #	REVISION #
176014	A2	


PRINT DATE: 6/07/17 8:57:27 AM G:\17176014 PC2017 (4) CLASSROOM COMPLEX - CONSEIL SCOLAIRE PUBLIC DU NORD-EST DE L'ONTARIO ARCHITECTURAL DRAWINGS\176014 (4 CC) CSP DU NORD-EST DE L'ONTARIO - CURRENT.rvt

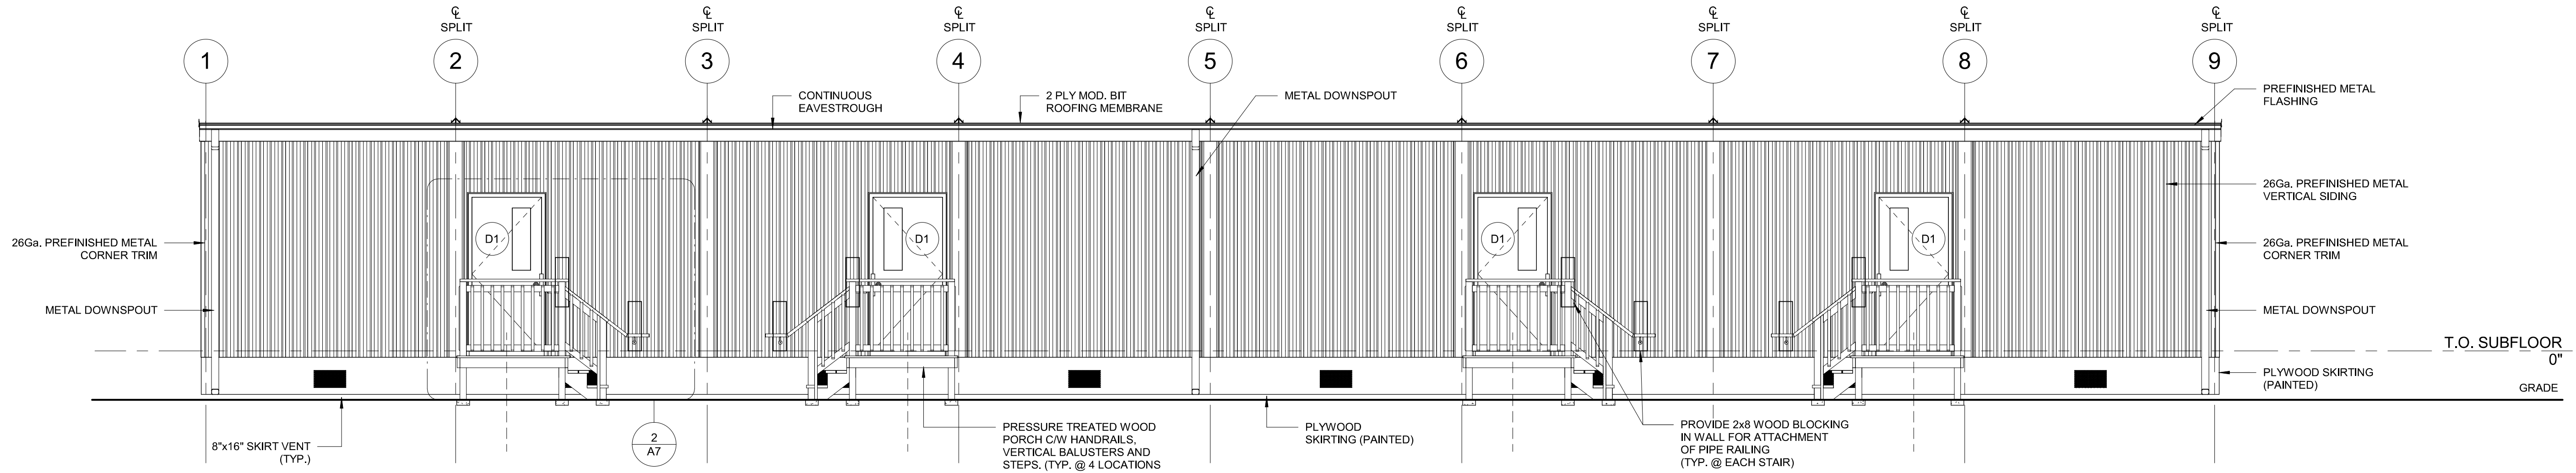


ELEVATION 1
SCALE 1/4" = 1'-0"

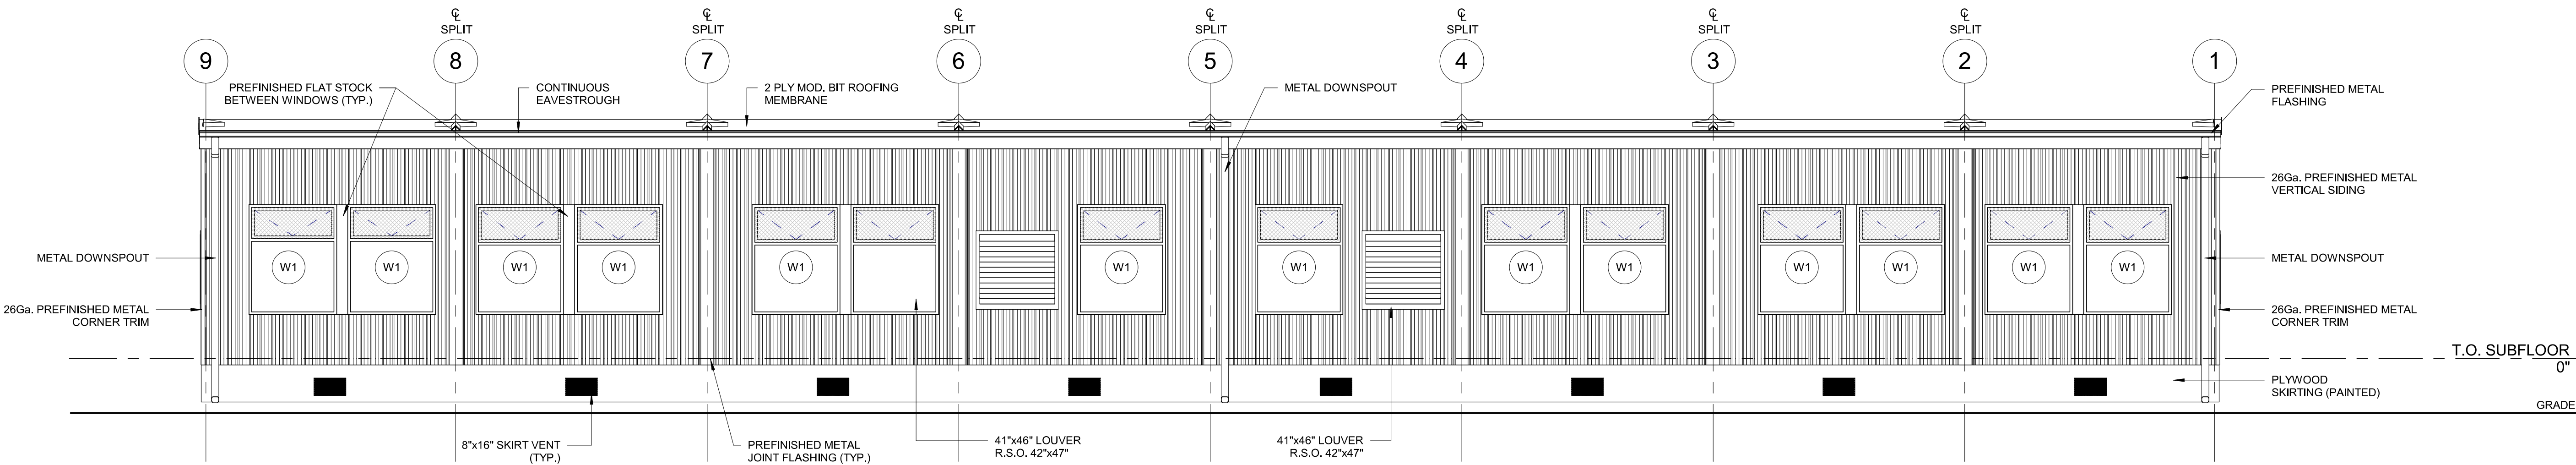

ELEVATION 3
SCALE 1/4" = 1'-0"

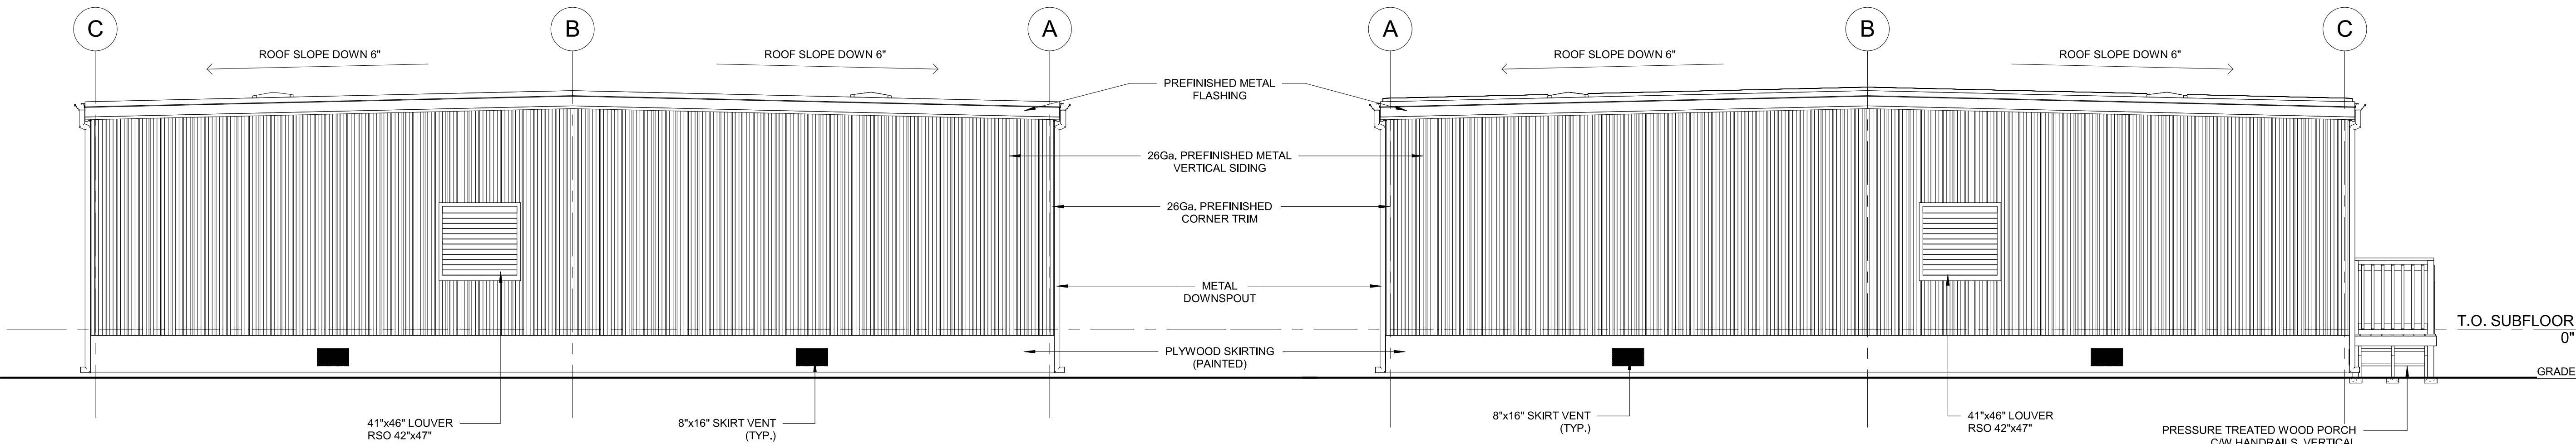

ELEVATION 2
SCALE 1/4" = 1'-0"

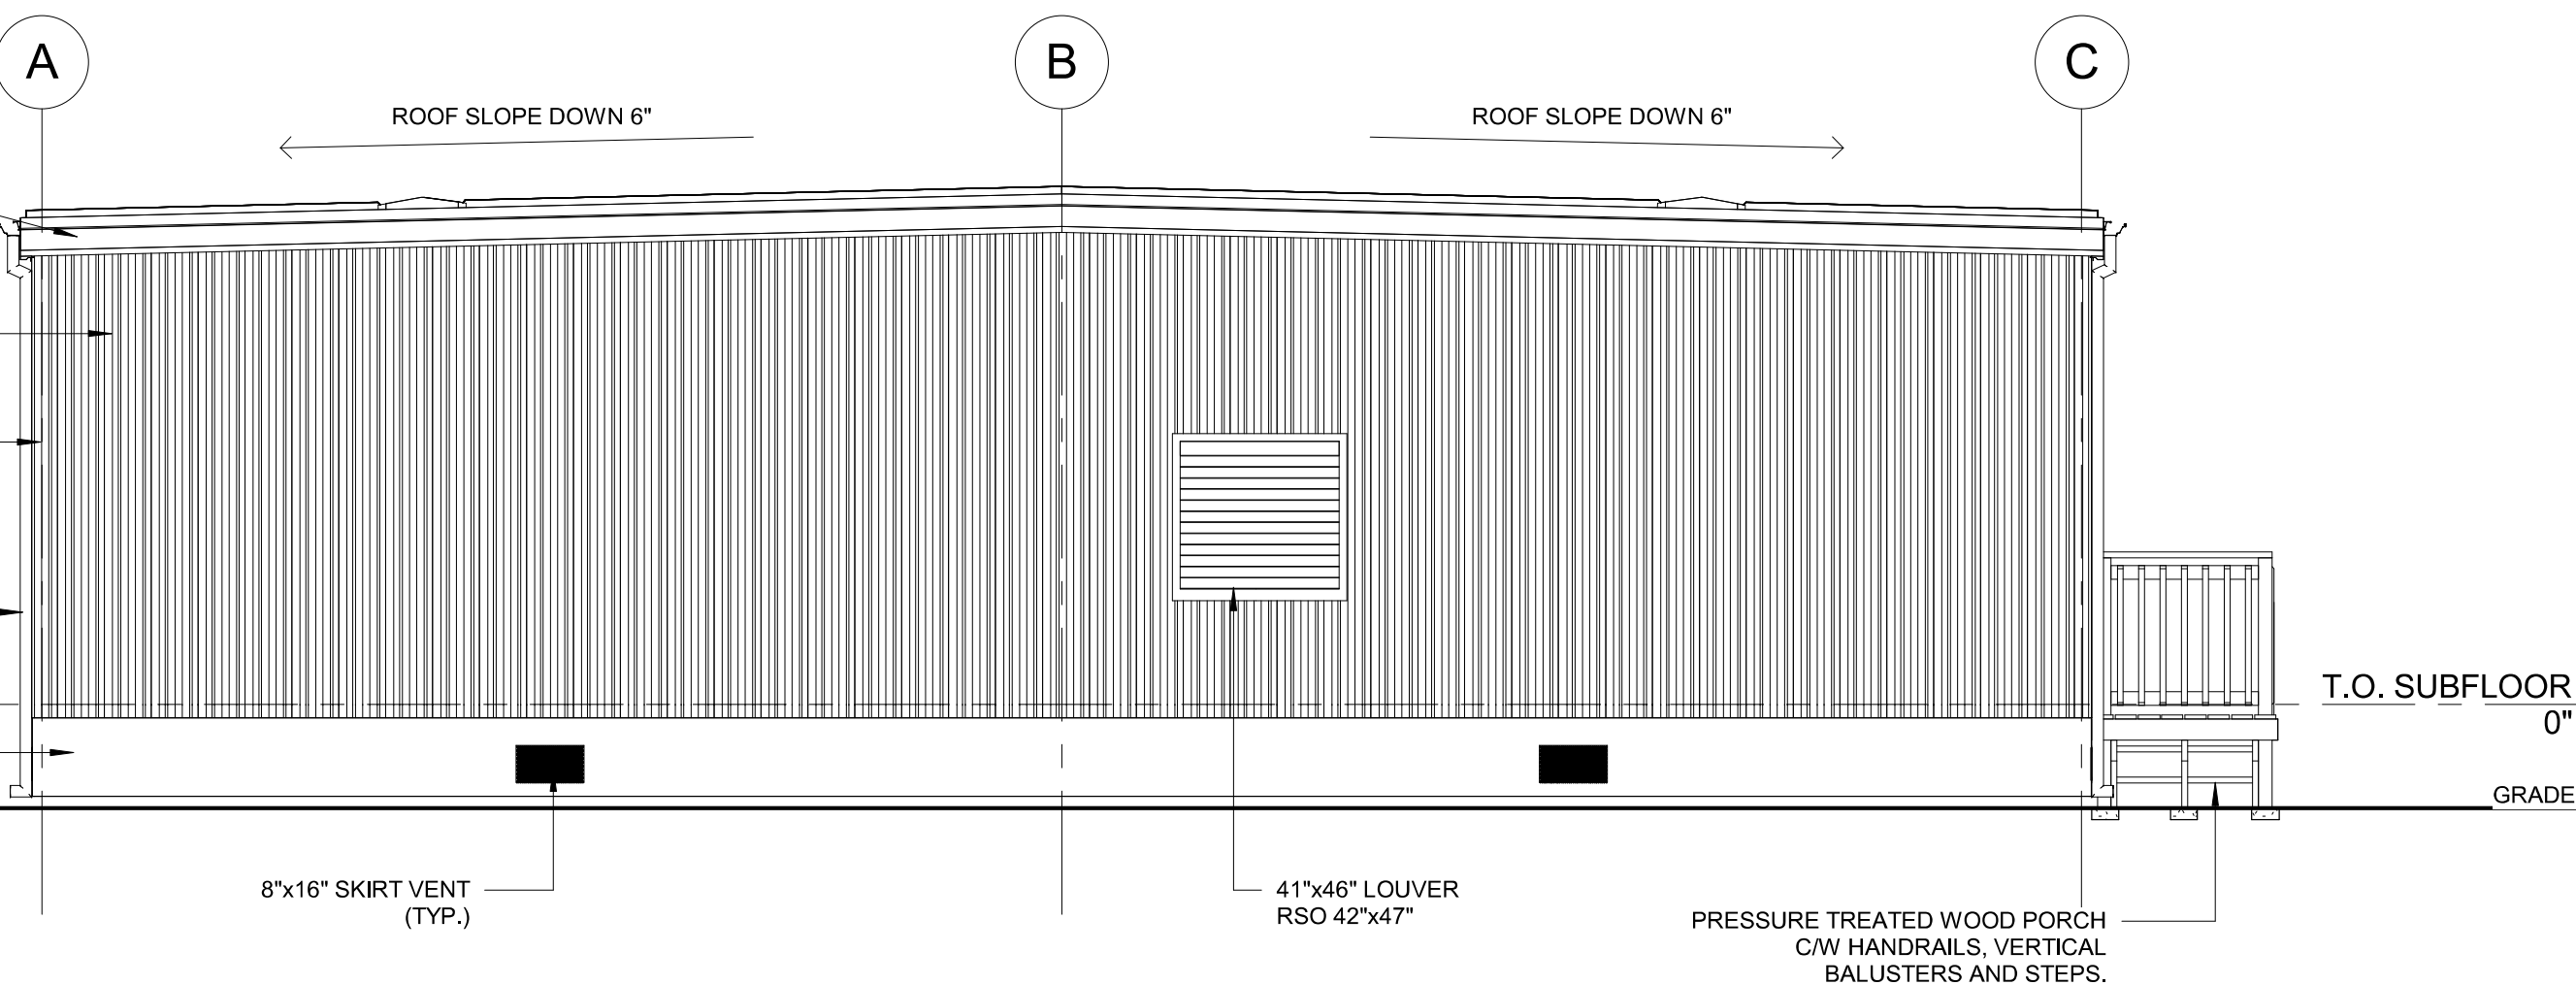

ELEVATION 4
SCALE 1/4" = 1'-0"

JEROL JEROL TECHNOLOGIES INC.

No.	DATE	REVISIONS

DATE	DRAWING STATUS
05/12/17	ISSUED FOR CUST. APPROVAL

NRB
OFF-SITE CONSTRUCTION

Phone: 1-800-465-7594 webpage: www.nrb-inc.com Fax: 1-888-232-9872


THE INFORMATION CONTAINED IN THIS DRAWING REMAINS THE PROPERTY OF NRB INC. AND SHALL NOT BE MODIFIED OR COPIED WITHOUT PRIOR WRITTEN CONSENT. SPECIFICATIONS, WHEN PROVIDED, SHALL BE READ IN CONJUNCTION WITH THIS DRAWING.

SALES REPRESENTATIVE	DRAWN BY	PROJECT COORDINATOR	DATE
LAT	MES	SCA	MAY 2017

PROJECT
**CONSEIL SCOLAIRE PUBLIC
DE NORD-EST DE L'ONTARIO
HEARST, ON**
SERIES 6000 - 4 CLASSROOM COMPLEX
44'-0"x92'-0" QTY = 1

TITLE
EXTERIOR ELEVATIONS

PROJECT #	DRAWING #	REVISION #
176014	A3	

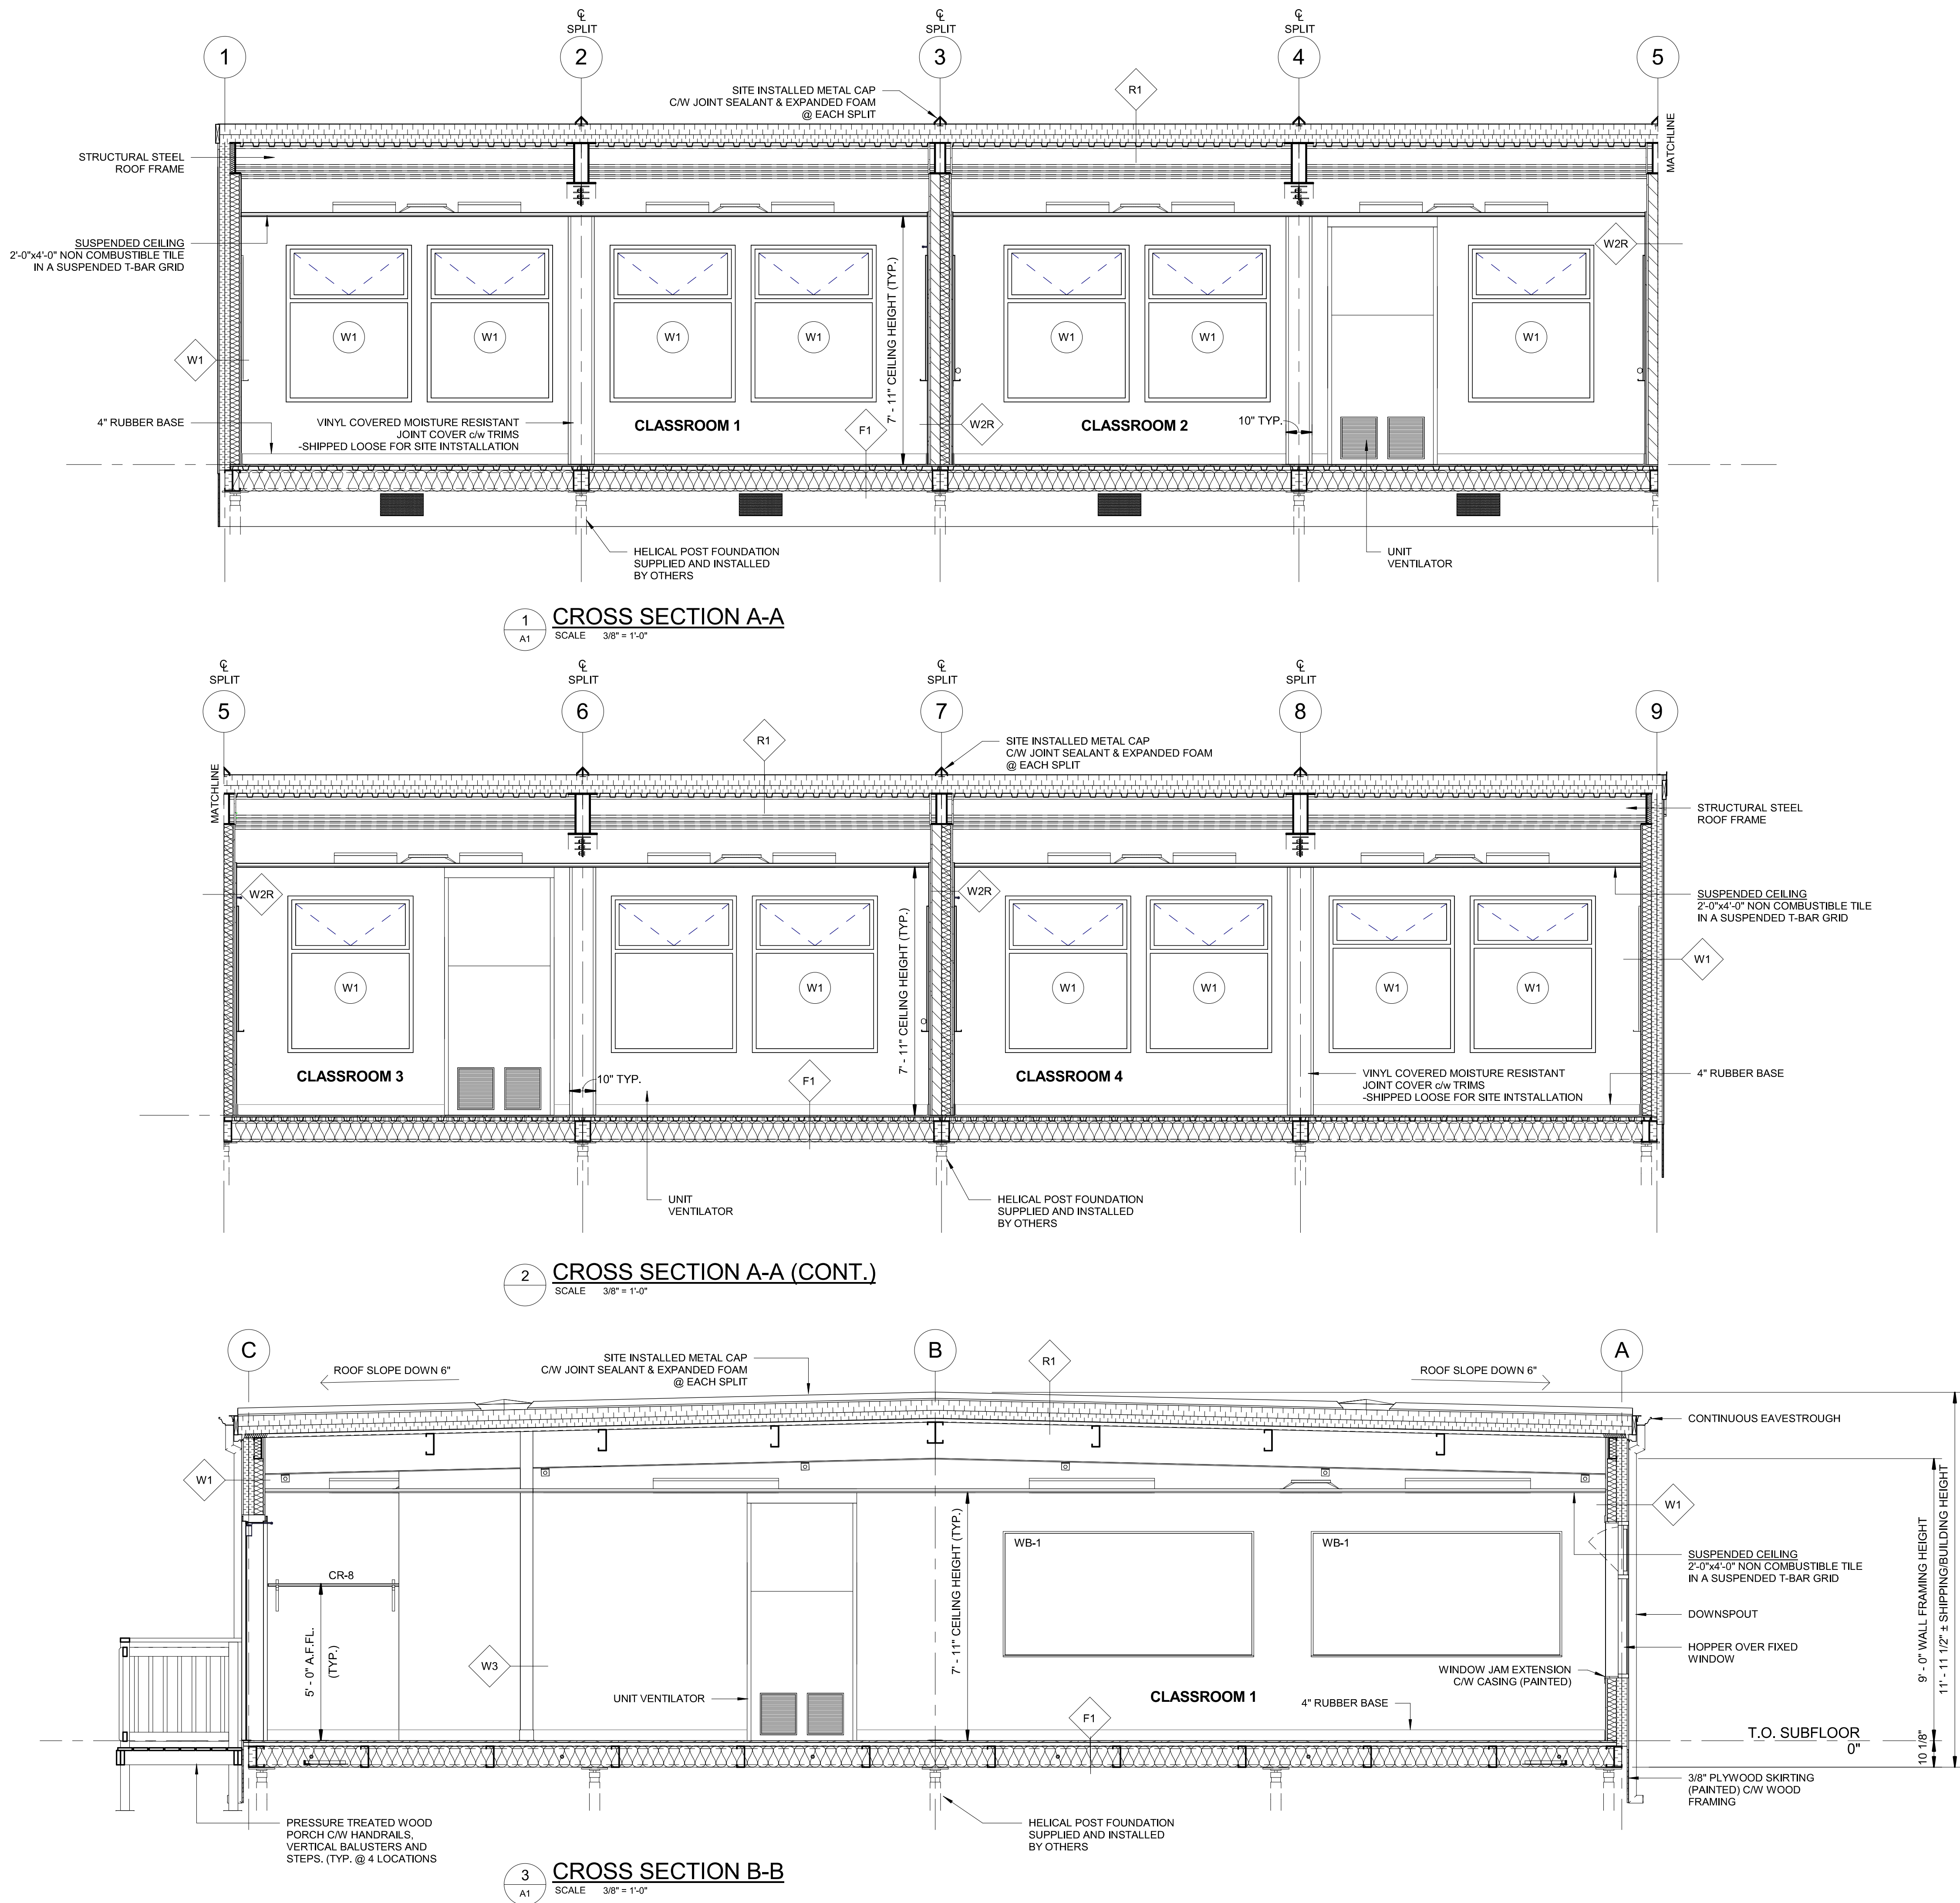

JEROL

JEROL TECHNOLOGIES INC.

No.	DATE	REVISIONS

DATE	DRAWING STATUS
05/12/17	ISSUED FOR CUST. APPROVAL



OFF-SITE CONSTRUCTION

Phone: 1-800-465-7594 webpage: www.nrb-inc.com Fax: 1-888-232-9872


THE INFORMATION CONTAINED IN THIS DRAWING REMAINS THE PROPERTY OF NRB INC. AND SHALL NOT BE MODIFIED OR COPIED WITHOUT PRIOR WRITTEN CONSENT. SPECIFICATIONS, WHEN PROVIDED, SHALL BE READ IN CONJUNCTION WITH THIS DRAWING.

SALES REPRESENTATIVE	DRAWN BY	PROJECT COORDINATOR	DATE
LAT	MES	SCA	MAY 2017


PROJECT
CONSEIL SCOLAIRE PUBLIC DE NORD-EST DE L'ONTARIO
HEARST, ON
SERIES 6000 - 4 CLASSROOM COMPLEX
44'-0"x92'-0" QTY = 1

TITLE
CROSS SECTIONS


PROJECT #	DRAWING #	REVISION #
176014	A4	

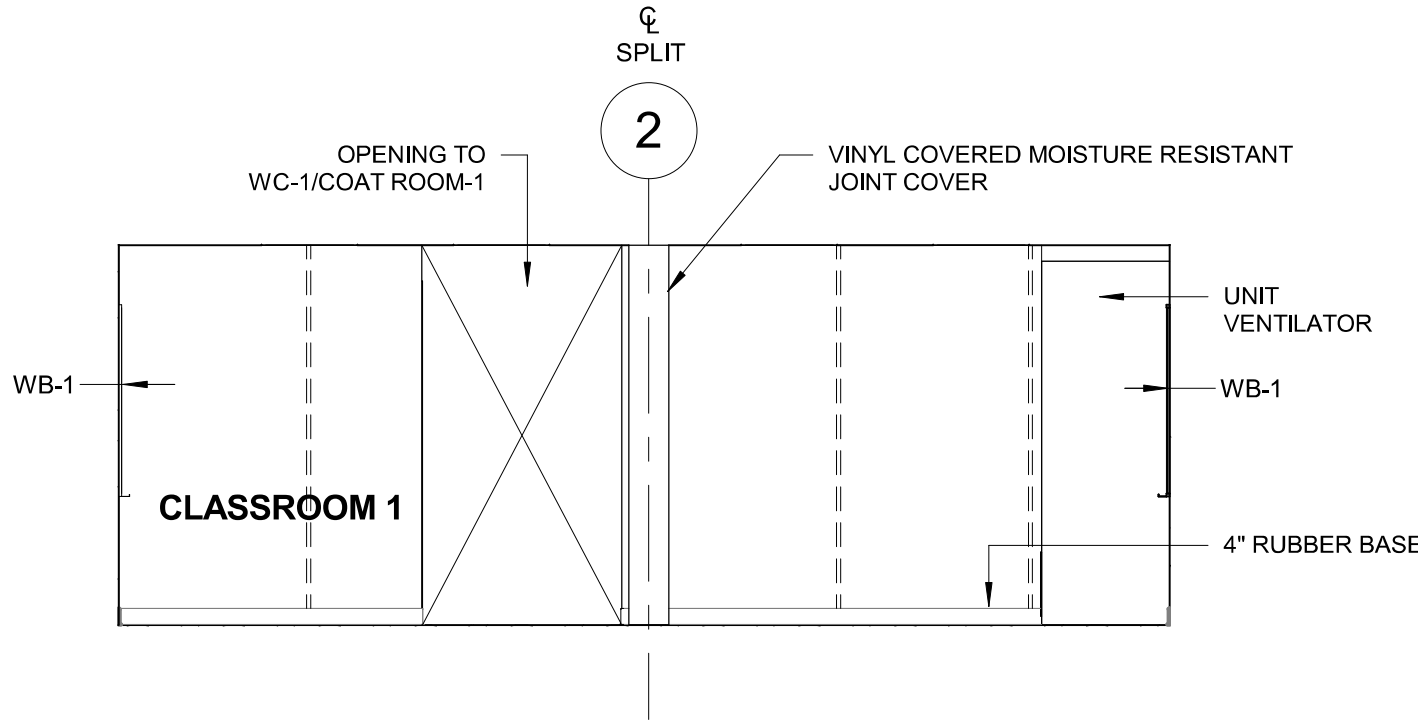


1 INTERIOR ELEVATION #1
SCALE 1/4" = 1'-0"

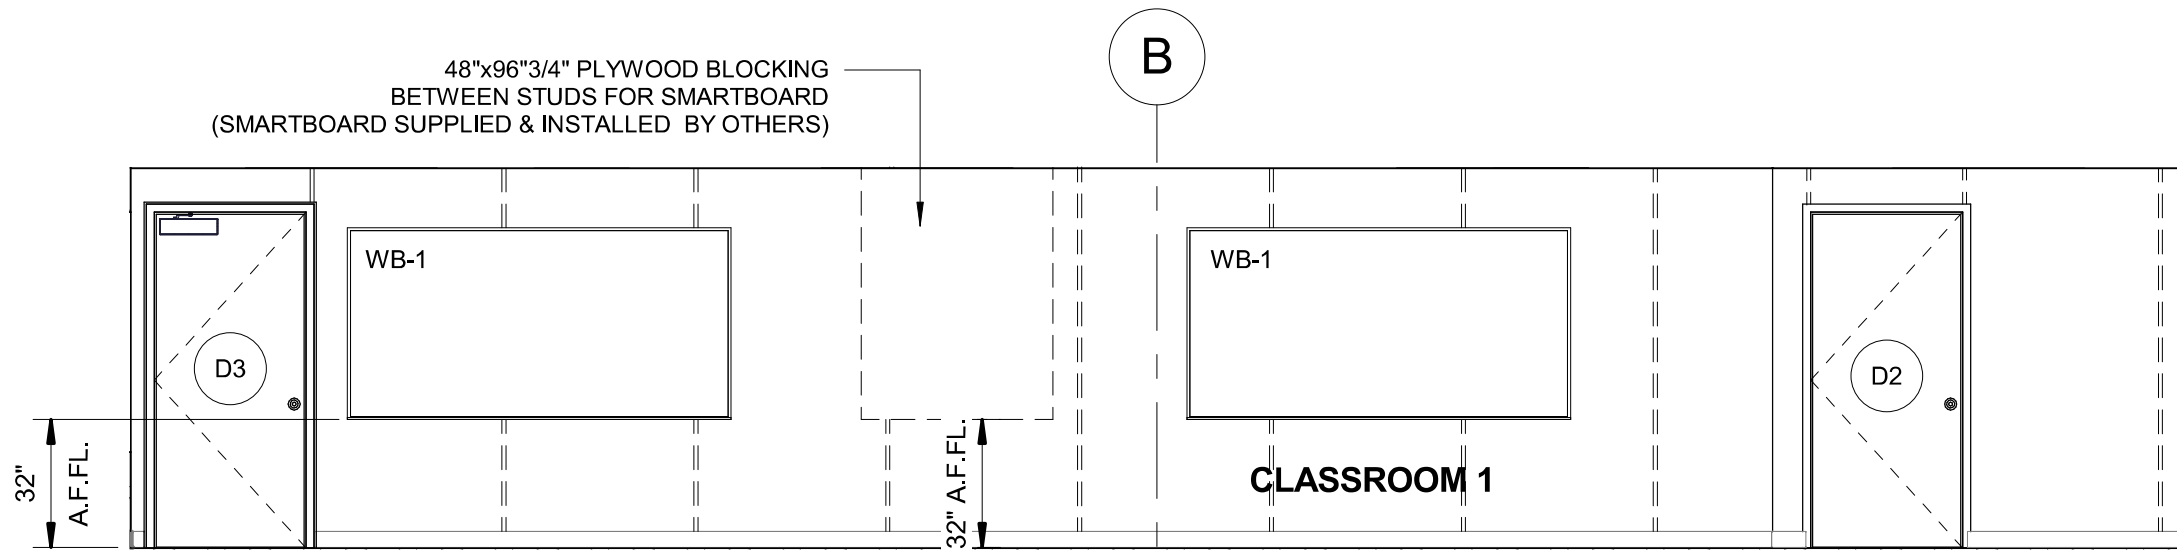


2 INTERIOR ELEVATION #4
SCALE 1/4" = 1'-0"

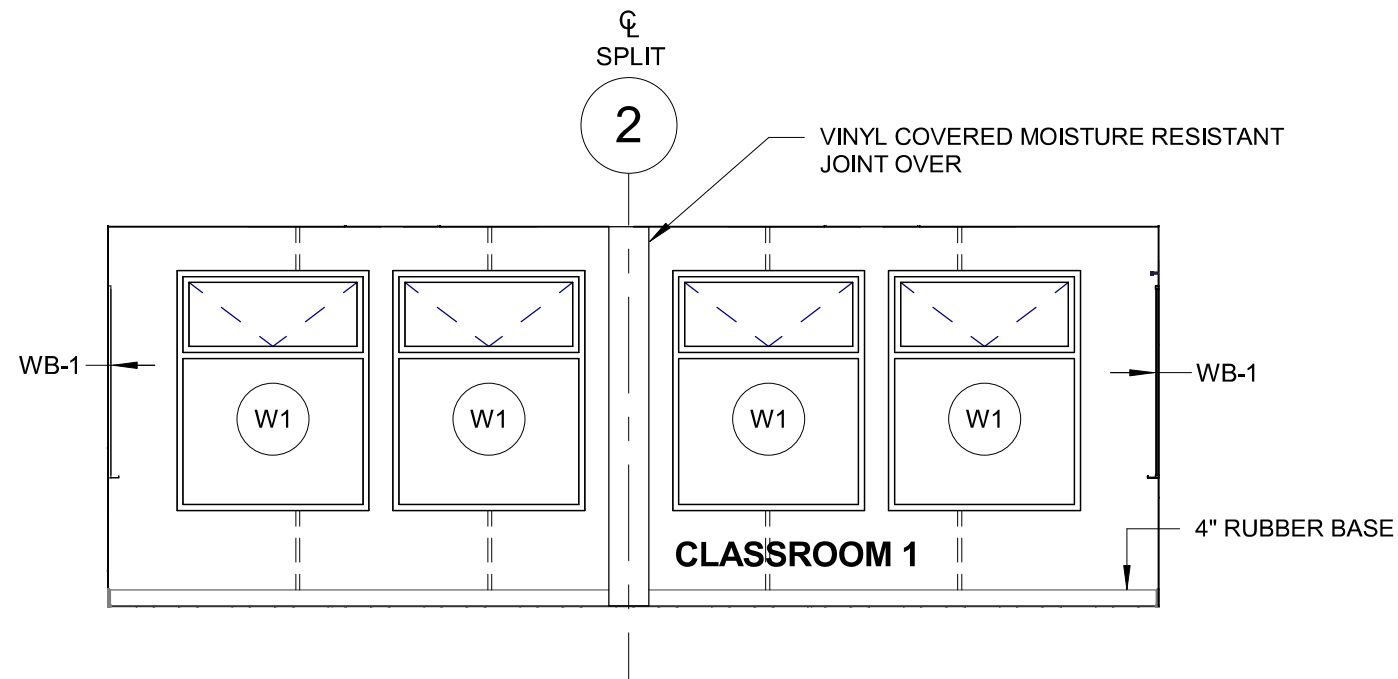


3 INTERIOR ELEVATION #3
SCALE 1/4" = 1'-0"

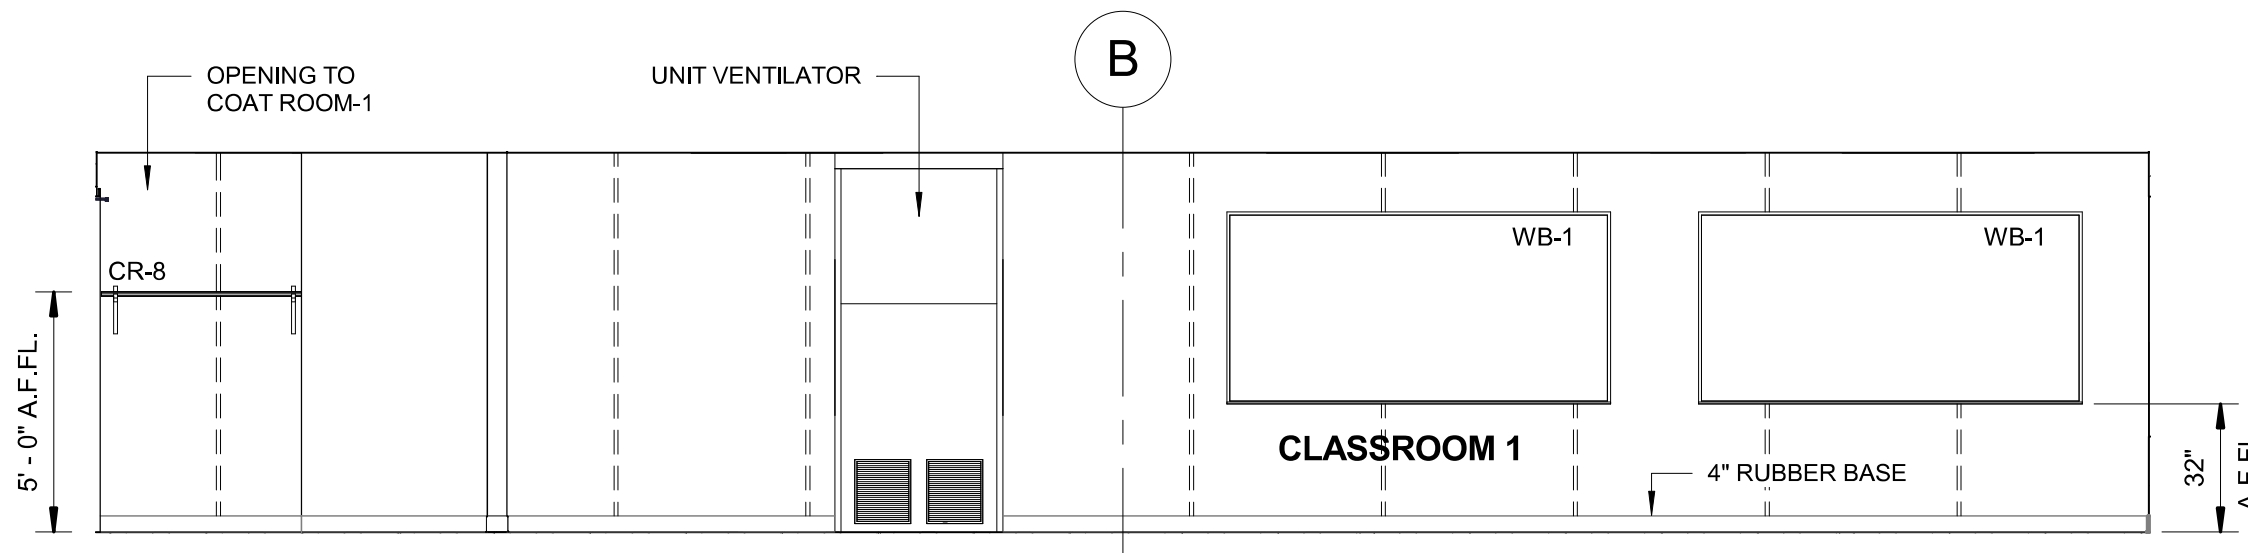


4 INTERIOR ELEVATION #2
SCALE 1/4" = 1'-0"

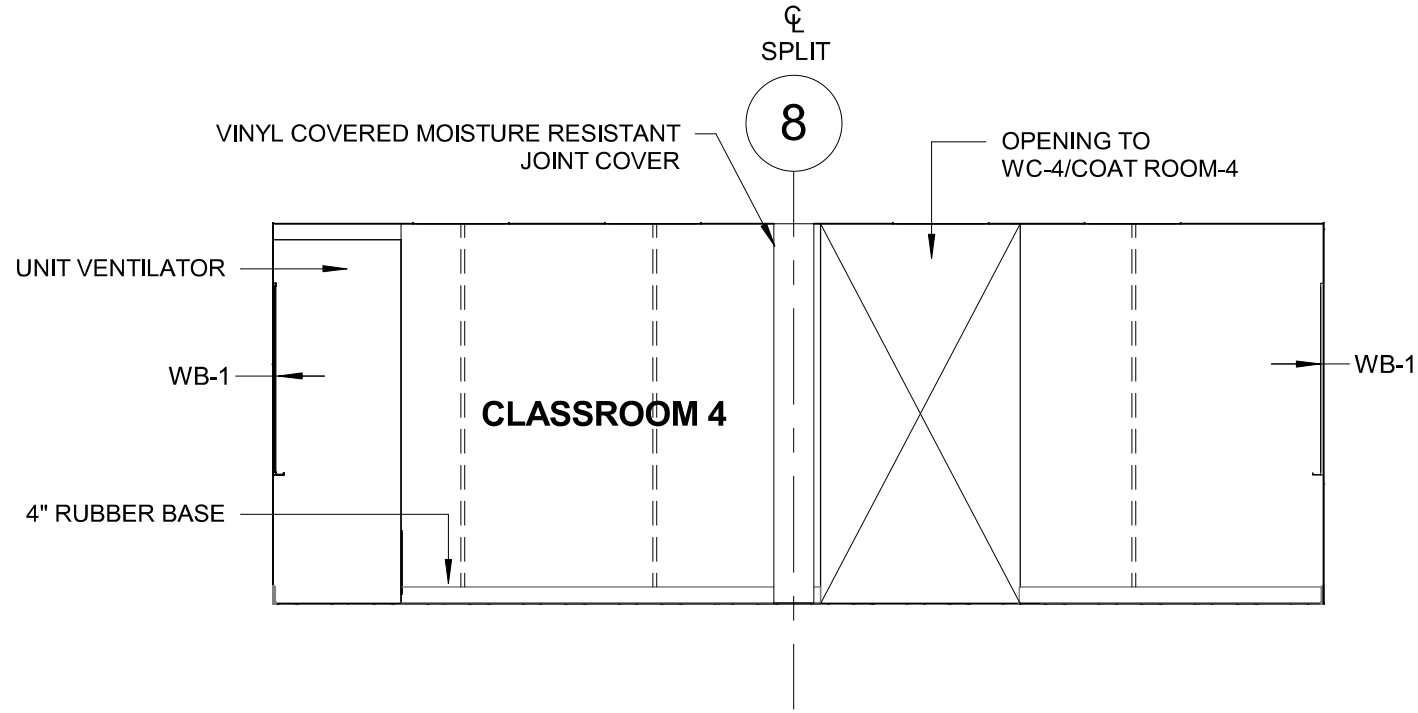


5 INTERIOR ELEVATION #1
SCALE 1/4" = 1'-0"

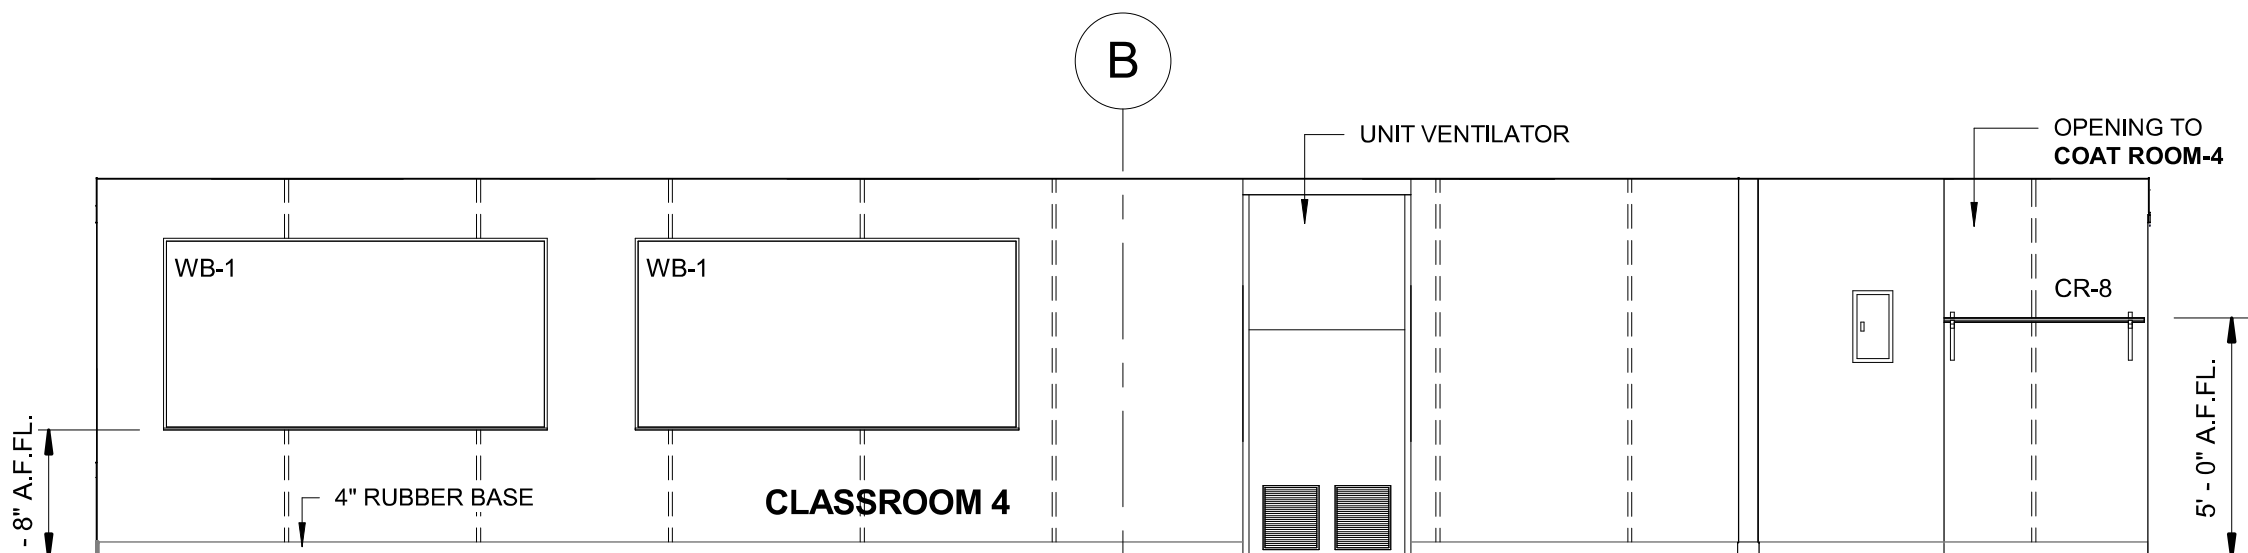


6 INTERIOR ELEVATION #2
SCALE 1/4" = 1'-0"

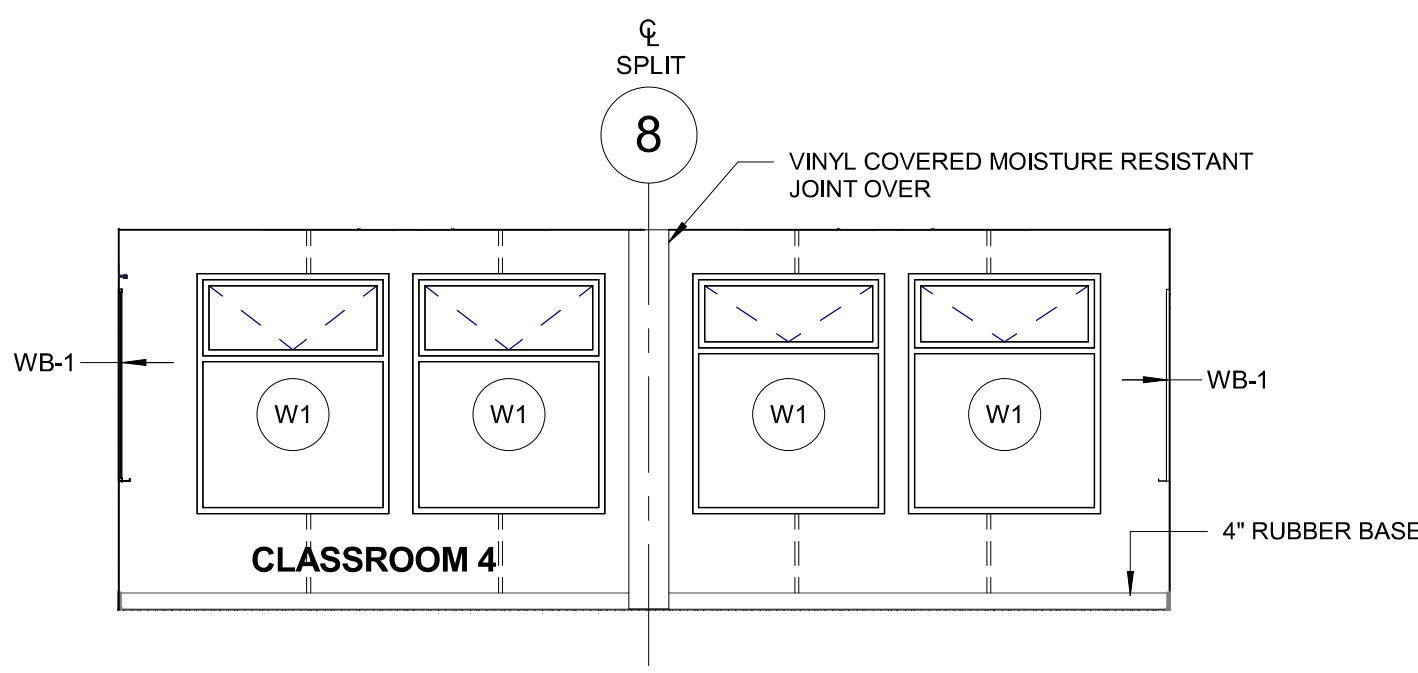


7 INTERIOR ELEVATION #3
SCALE 1/4" = 1'-0"

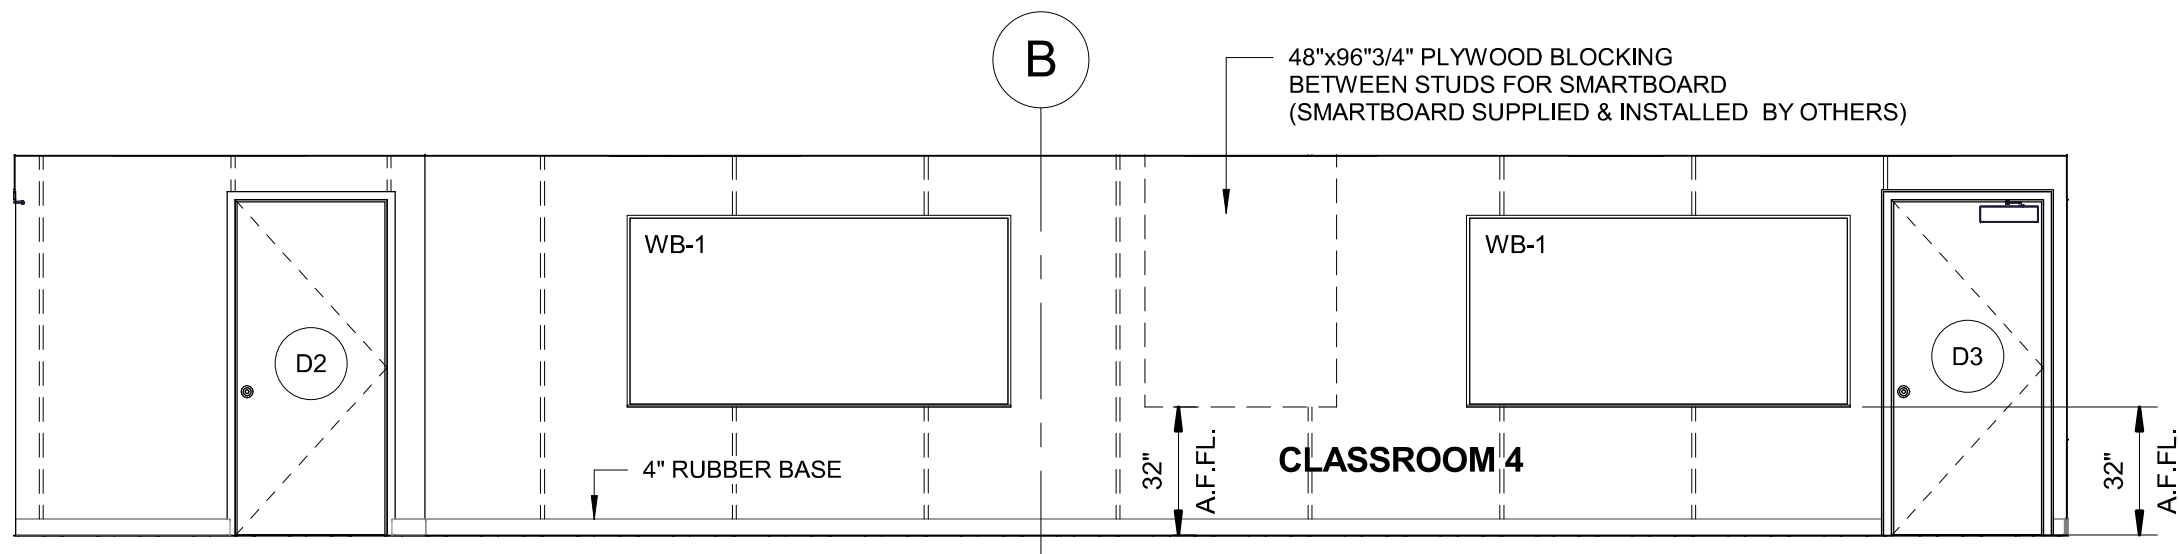


8 INTERIOR ELEVATION #4
SCALE 1/4" = 1'-0"

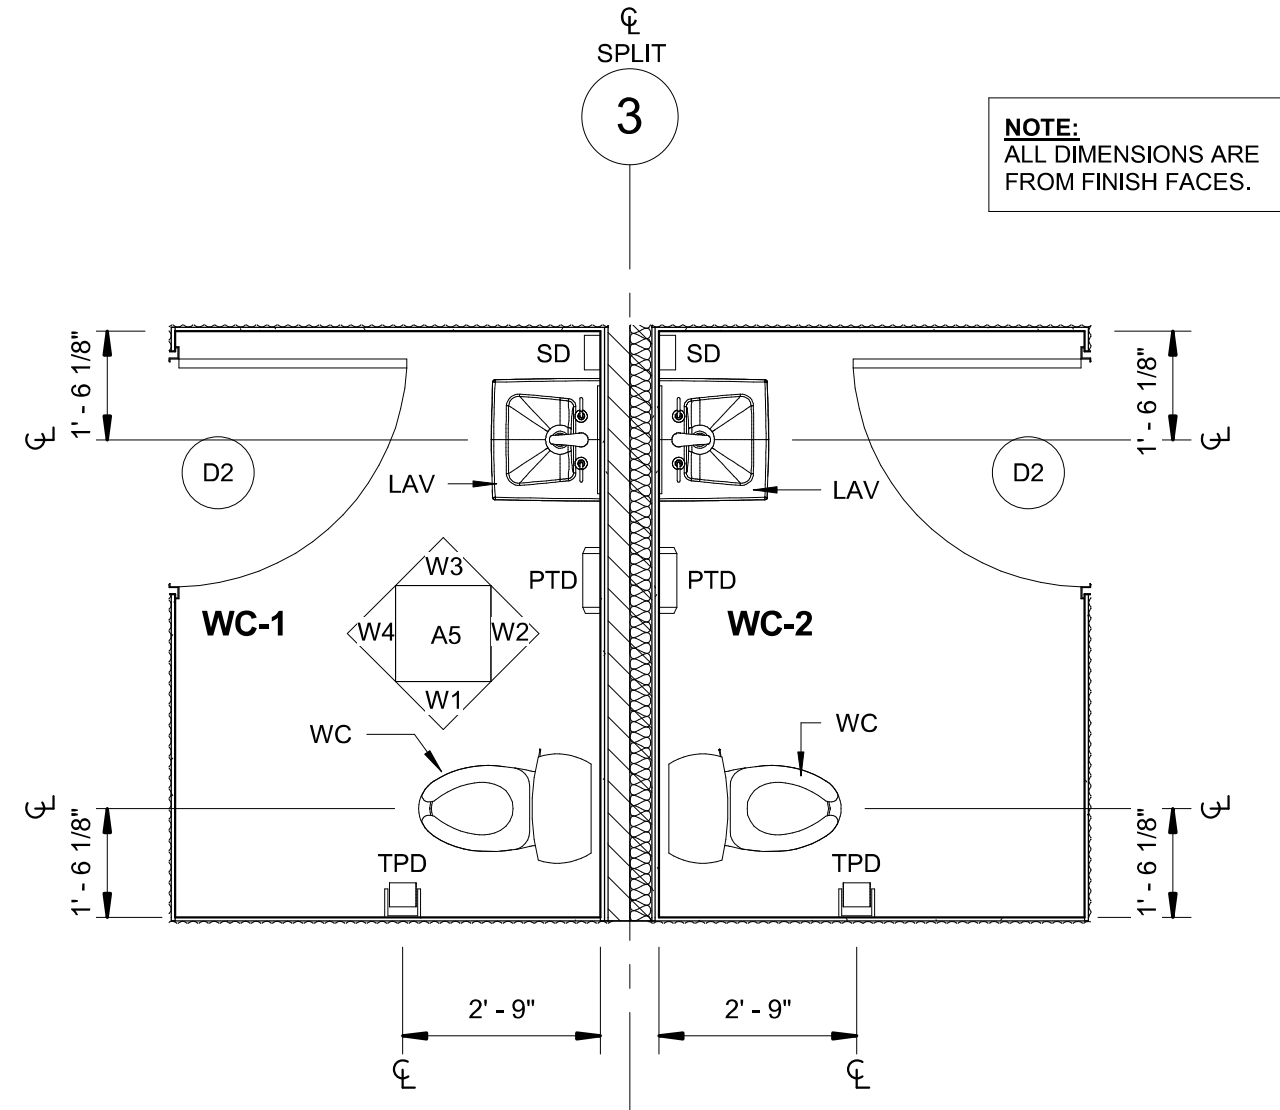


9 TYP. WASHROOM LAYOUT
SCALE 3/8" = 1'-0"

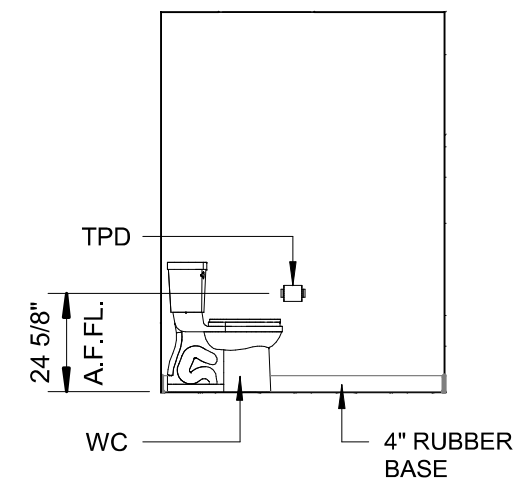


10 WASHROOM ELEVATION 1
SCALE 1/4" = 1'-0"

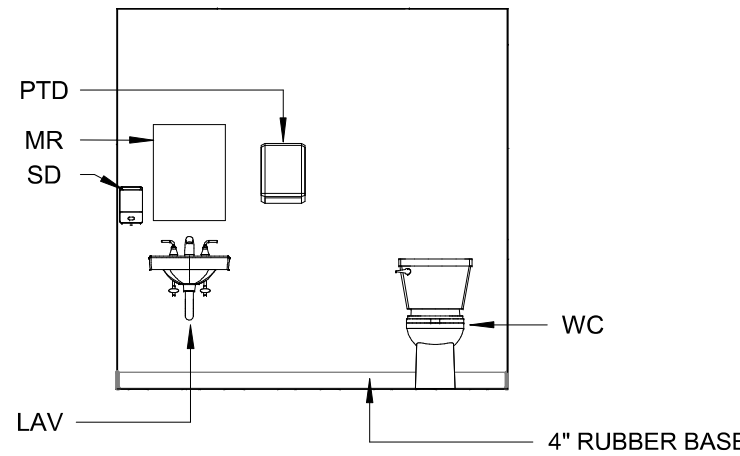

11 WASHROOM ELEVATION 2
SCALE 1/4" = 1'-0"

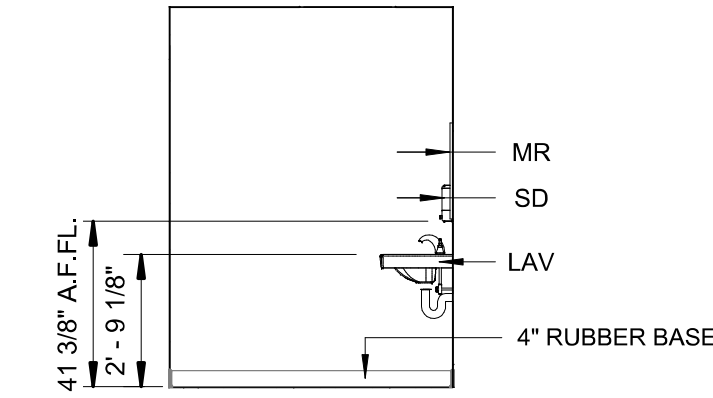

12 WASHROOM ELEVATION 3
SCALE 1/4" = 1'-0"

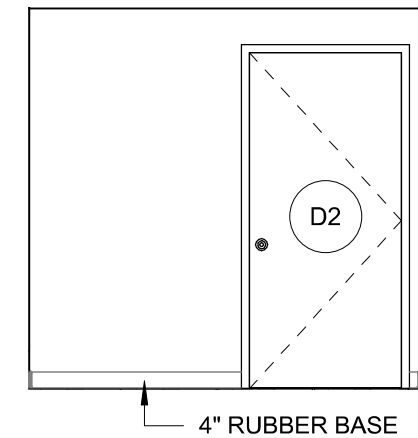

13 WASHROOM ELEVATION 4
SCALE 1/4" = 1'-0"

WASHROOM ACCESSORIES

- MR - 18"x24" MIRROR
- SD - SOAP DISPENSER
- TPD - TOILET PAPER DISPENSER
- PTD - PAPER TOWEL DISPENSER
- WC - WATER CLOSET
- LAV - WALL MOUNTED LAVATORY

JEROL JEROL TECHNOLOGIES INC.

No.	DATE	REVISIONS

DATE	DRAWING STATUS
05/12/17	ISSUED FOR CUST. APPROVAL



Phone: 1-800-465-7594 webpage: www.nrb-inc.com Fax: 1-888-232-9872










THE INFORMATION CONTAINED IN THIS DRAWING REMAINS THE PROPERTY OF NRB INC. AND SHALL NOT BE MODIFIED OR COPIED WITHOUT PRIOR WRITTEN CONSENT. SPECIFICATIONS, WHEN PROVIDED, SHALL BE READ IN CONJUNCTION WITH THIS DRAWING.

SALES REPRESENTATIVE	DRAWN BY	PROJECT COORDINATOR	DATE
LAT	MES	SCA	MAY 2017

PROJECT
CONSEIL SCOLAIRE PUBLIC
DE NORD-EST DE L'ONTARIO
HEARST, ON
SERIES 6000 - 4 CLASSROOM COMPLEX
44'-0"x92'-0" QTY = 1

TITLE
INTERIOR ELEVATIONS

PROJECT #	DRAWING #	REVISION #
176014	A5	

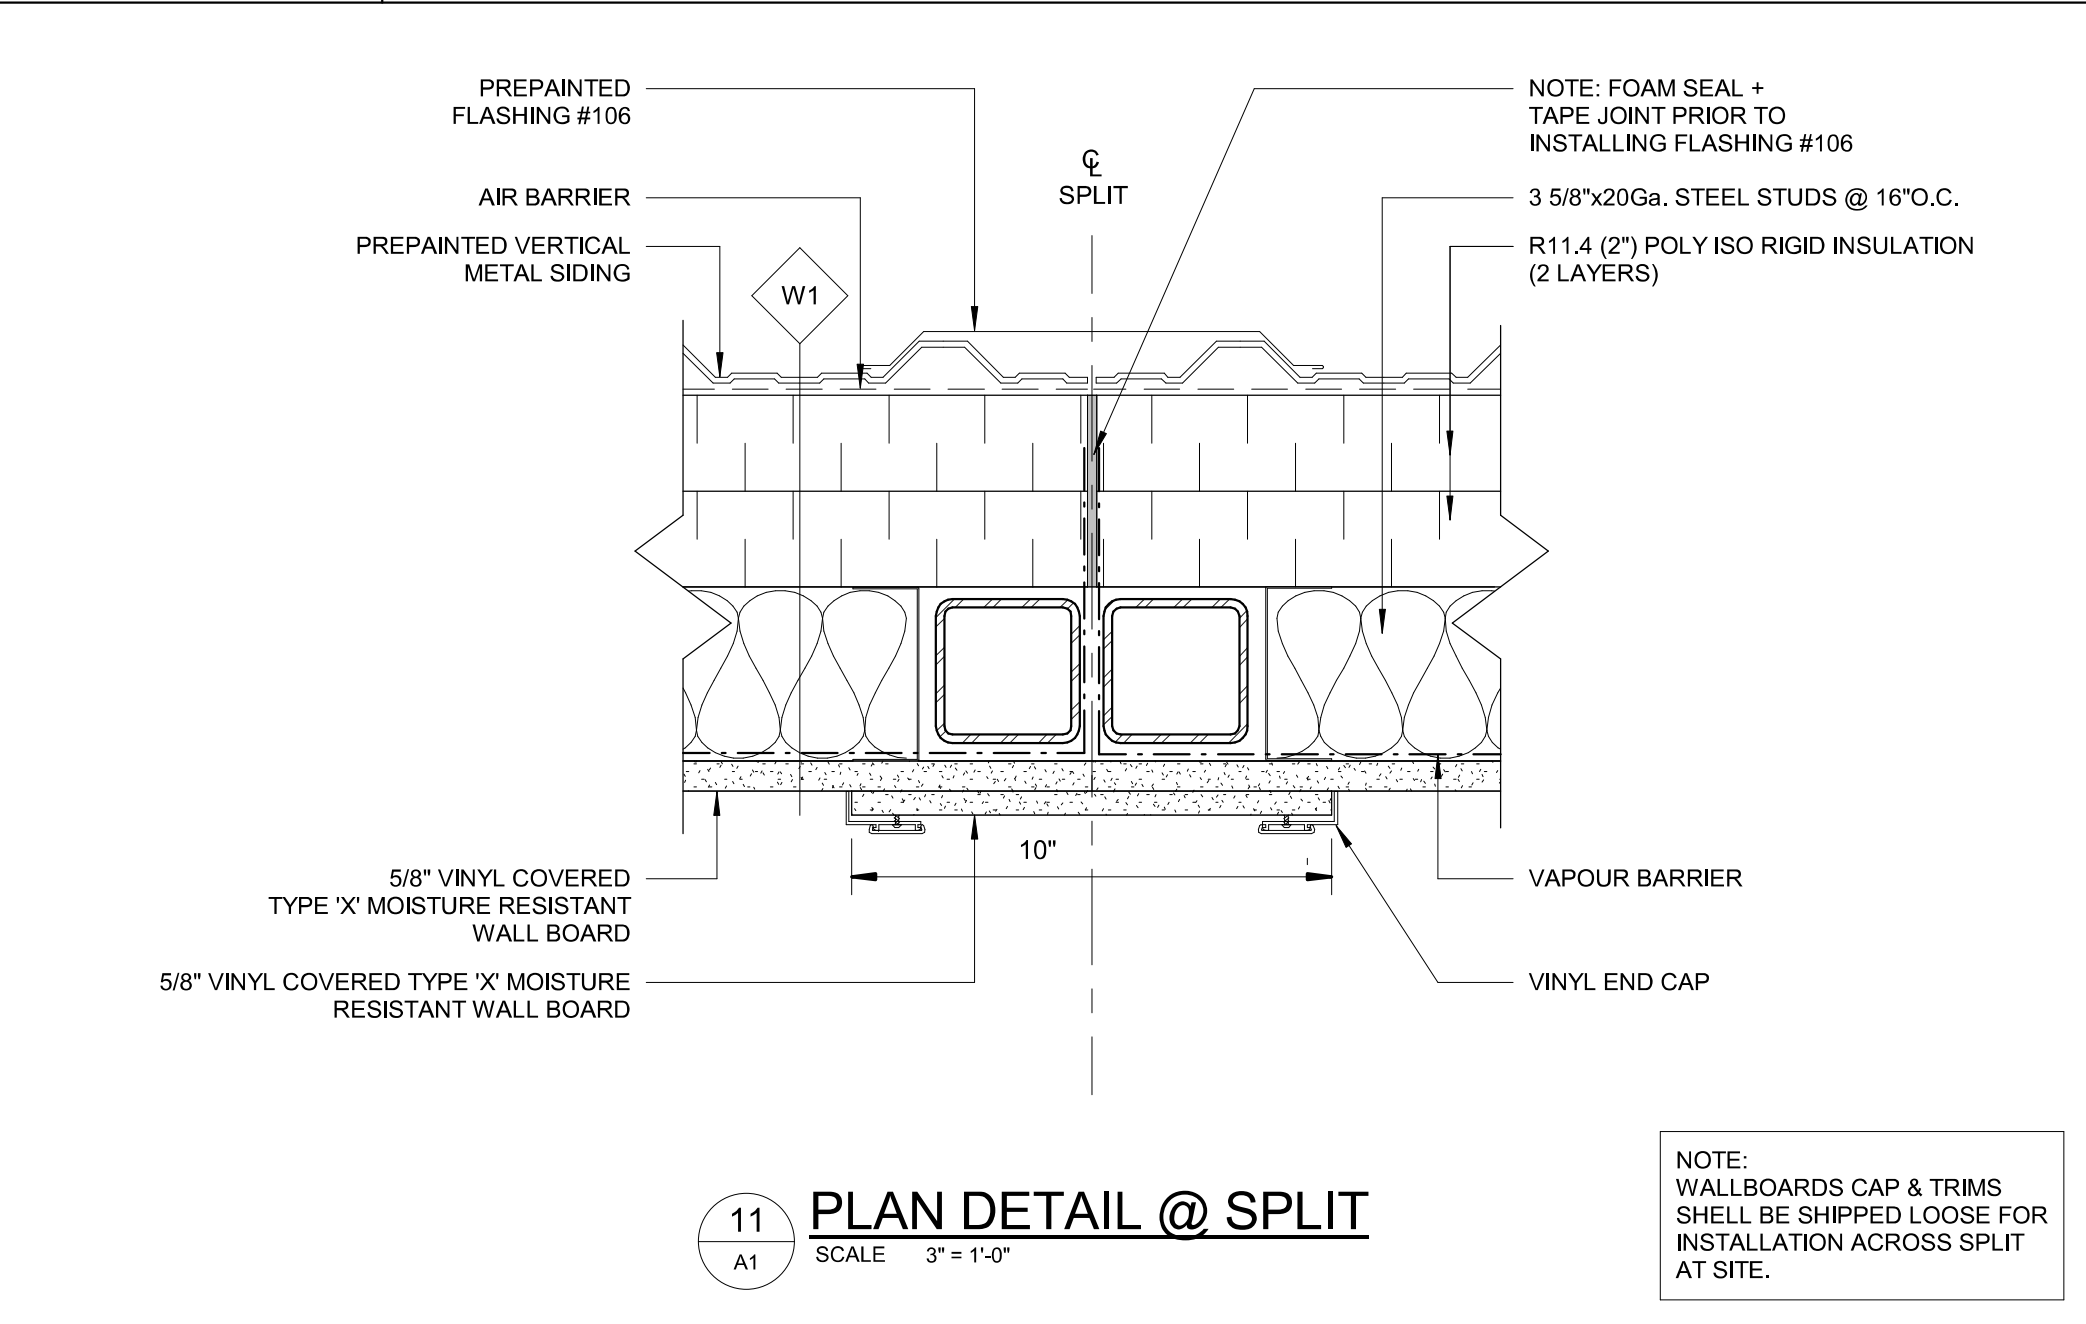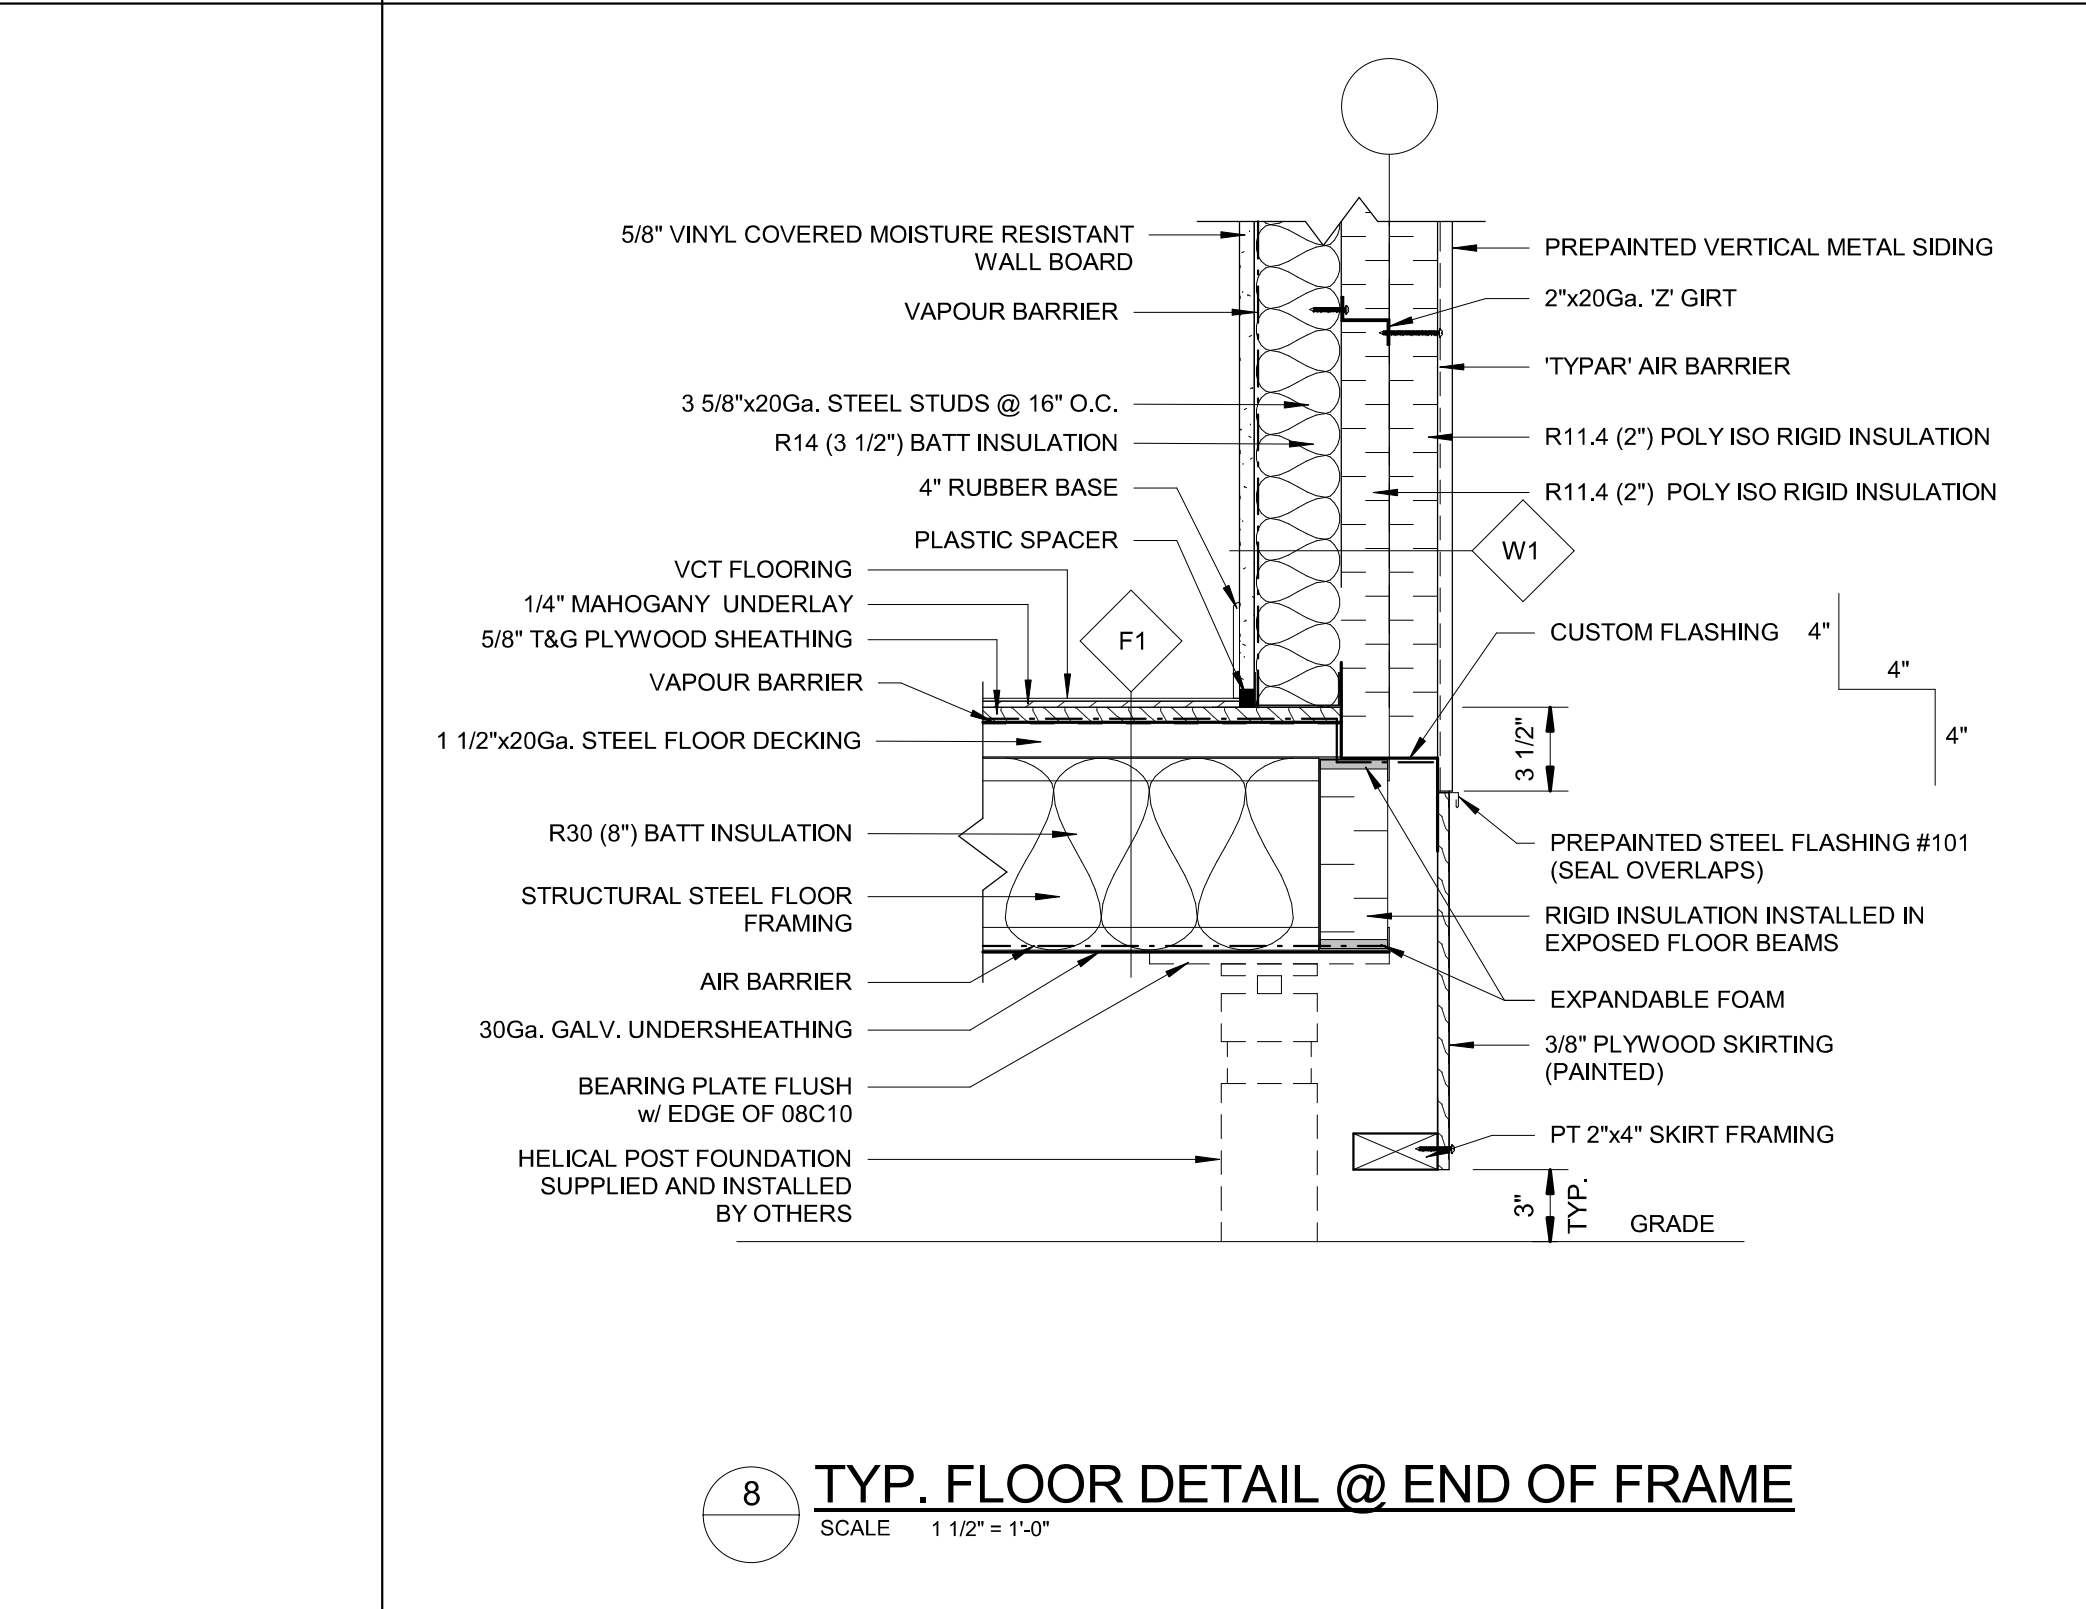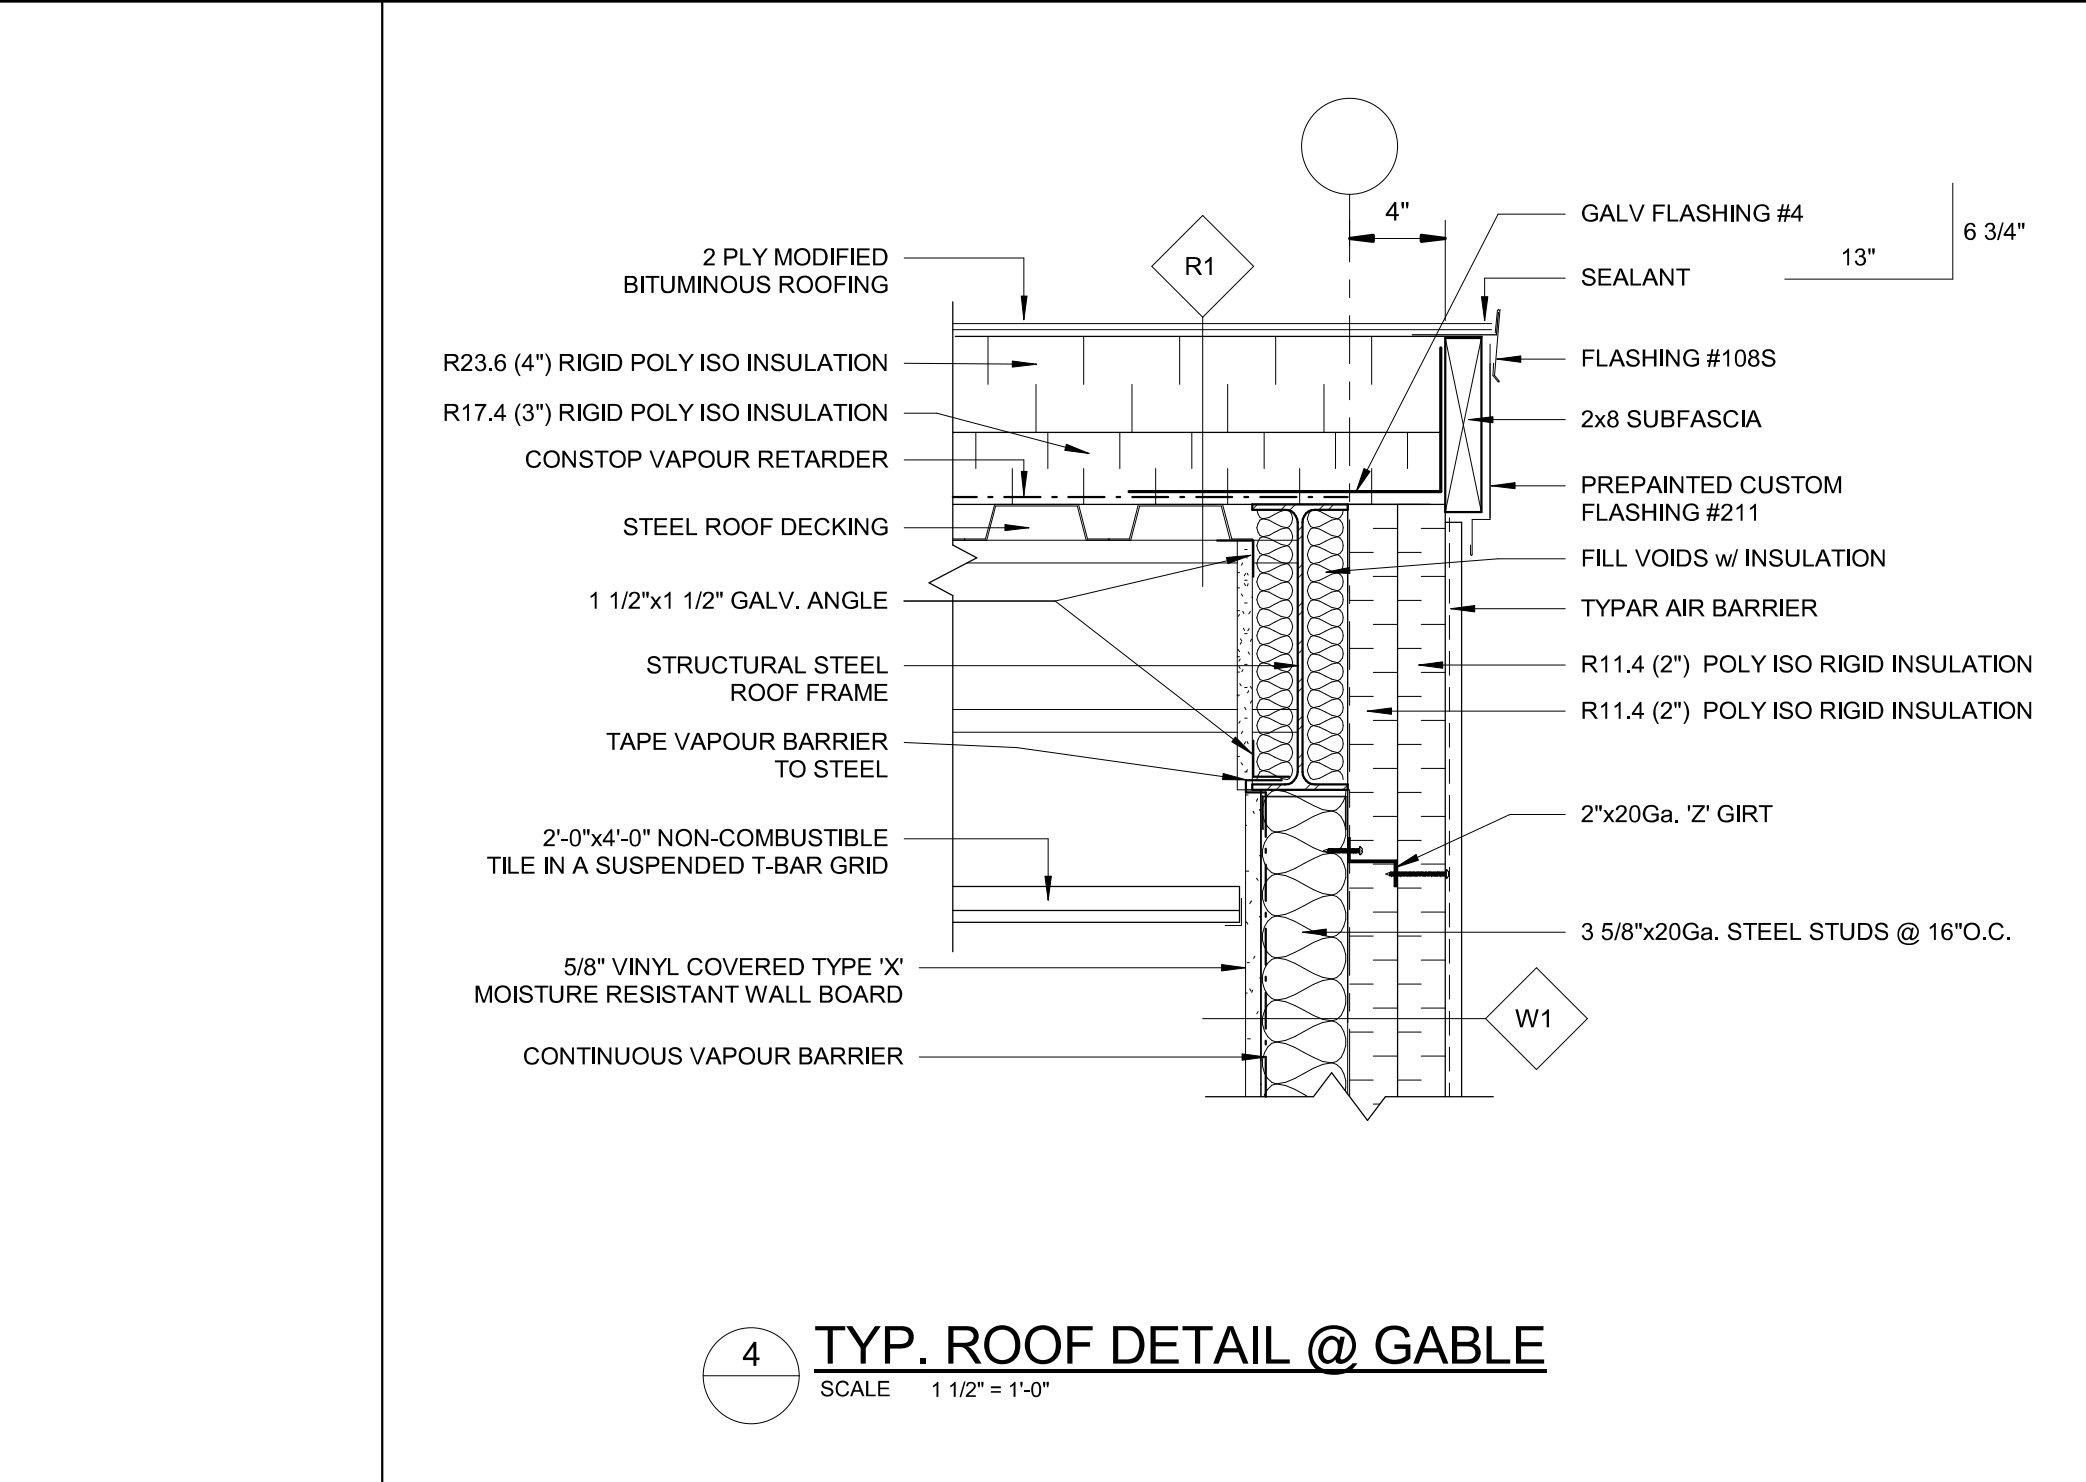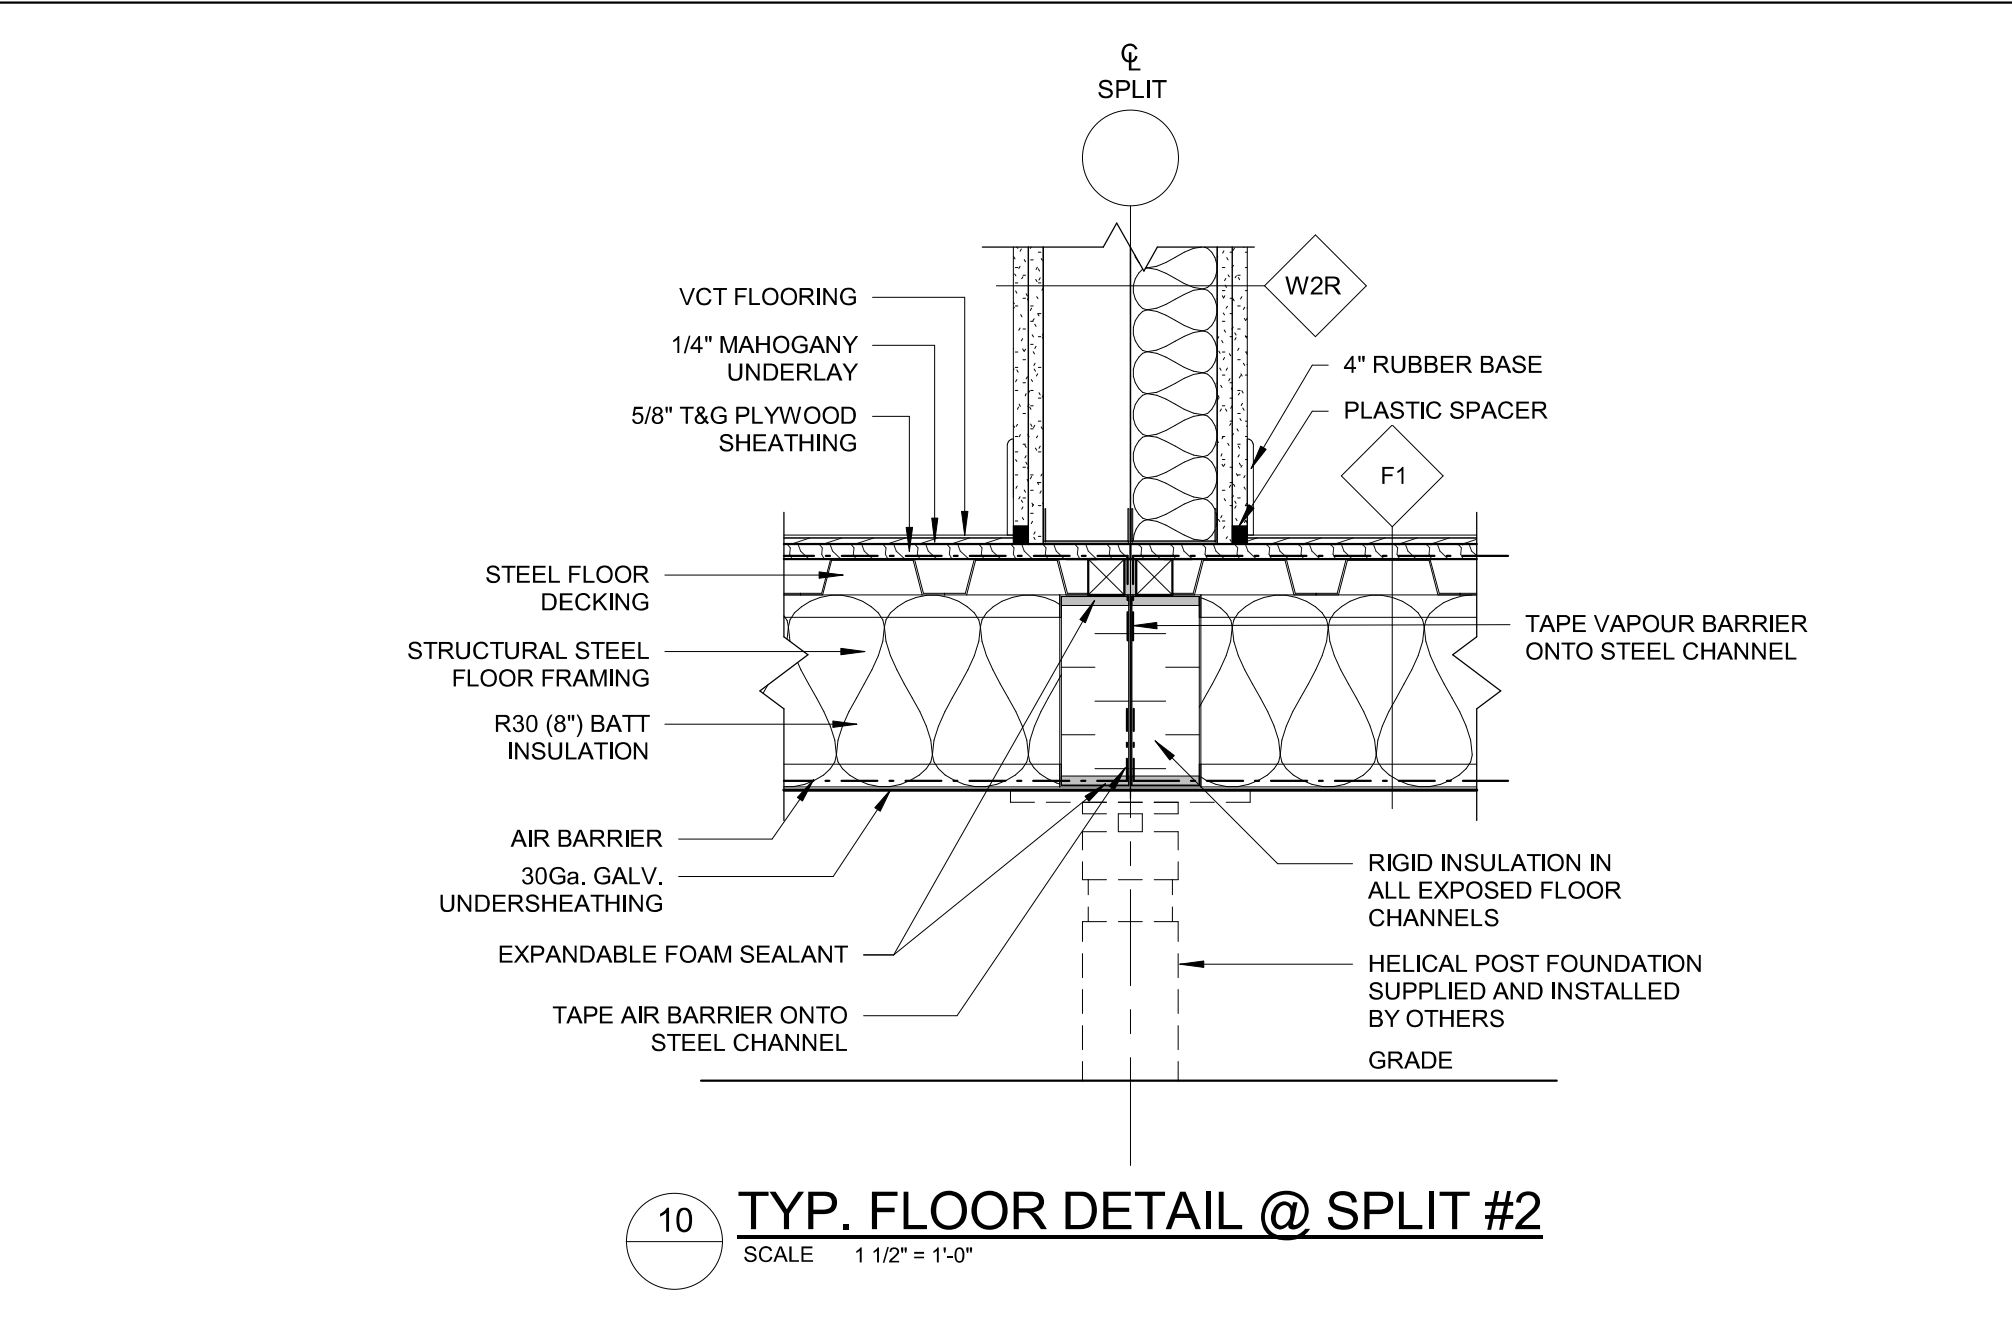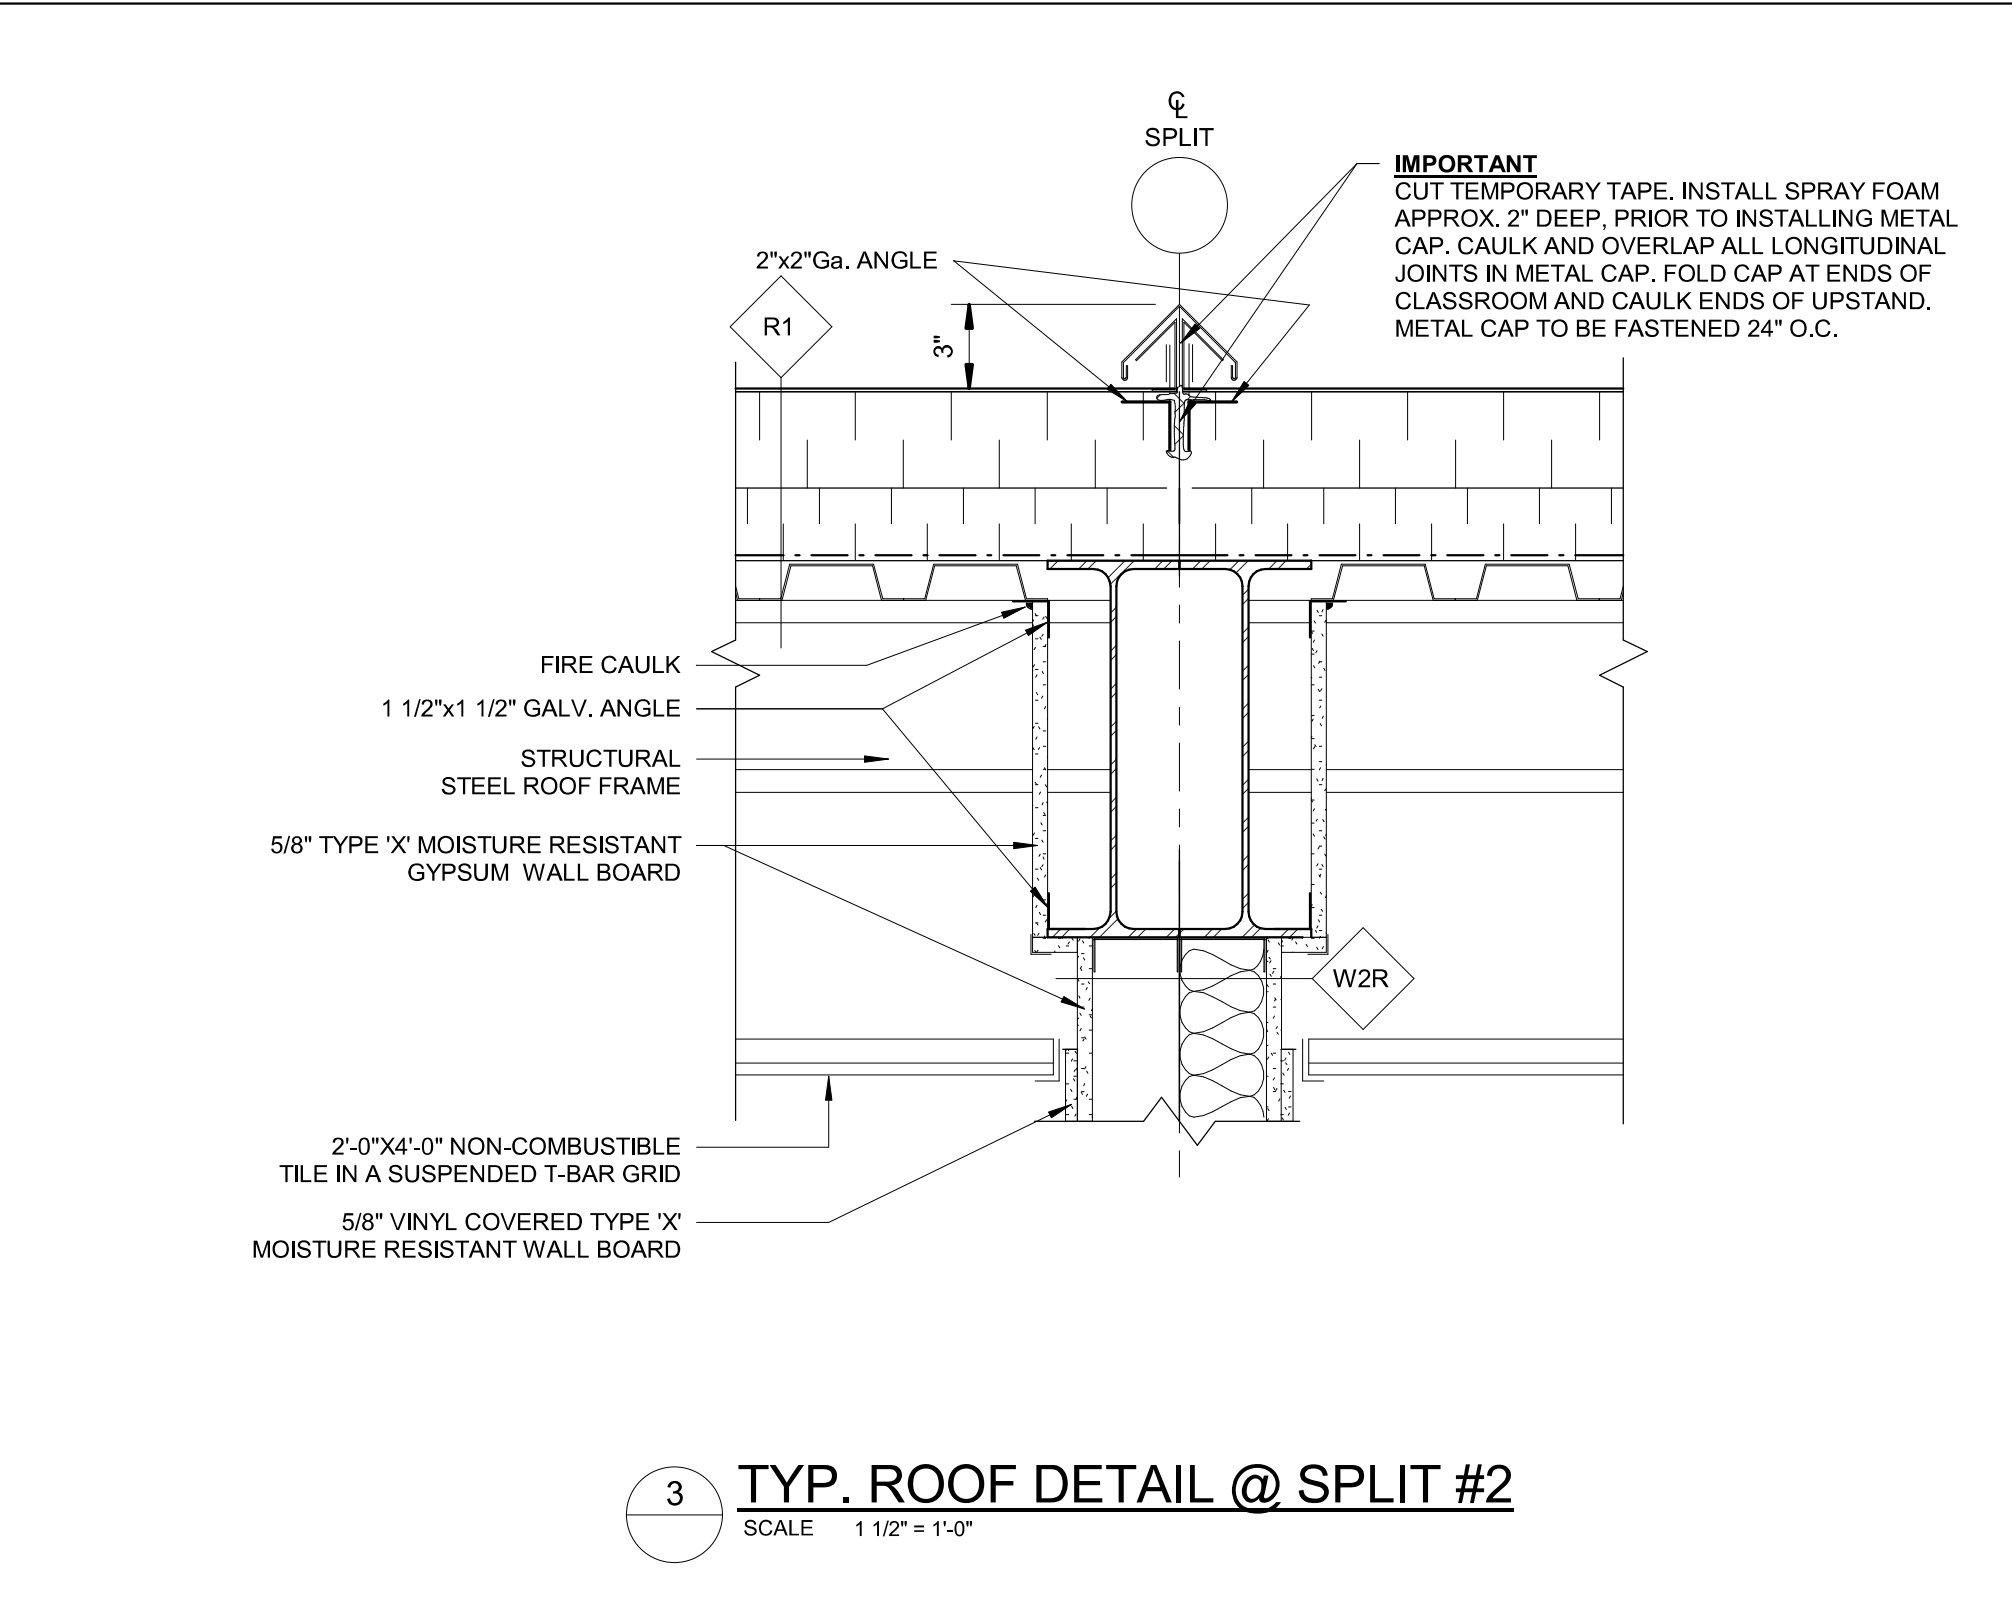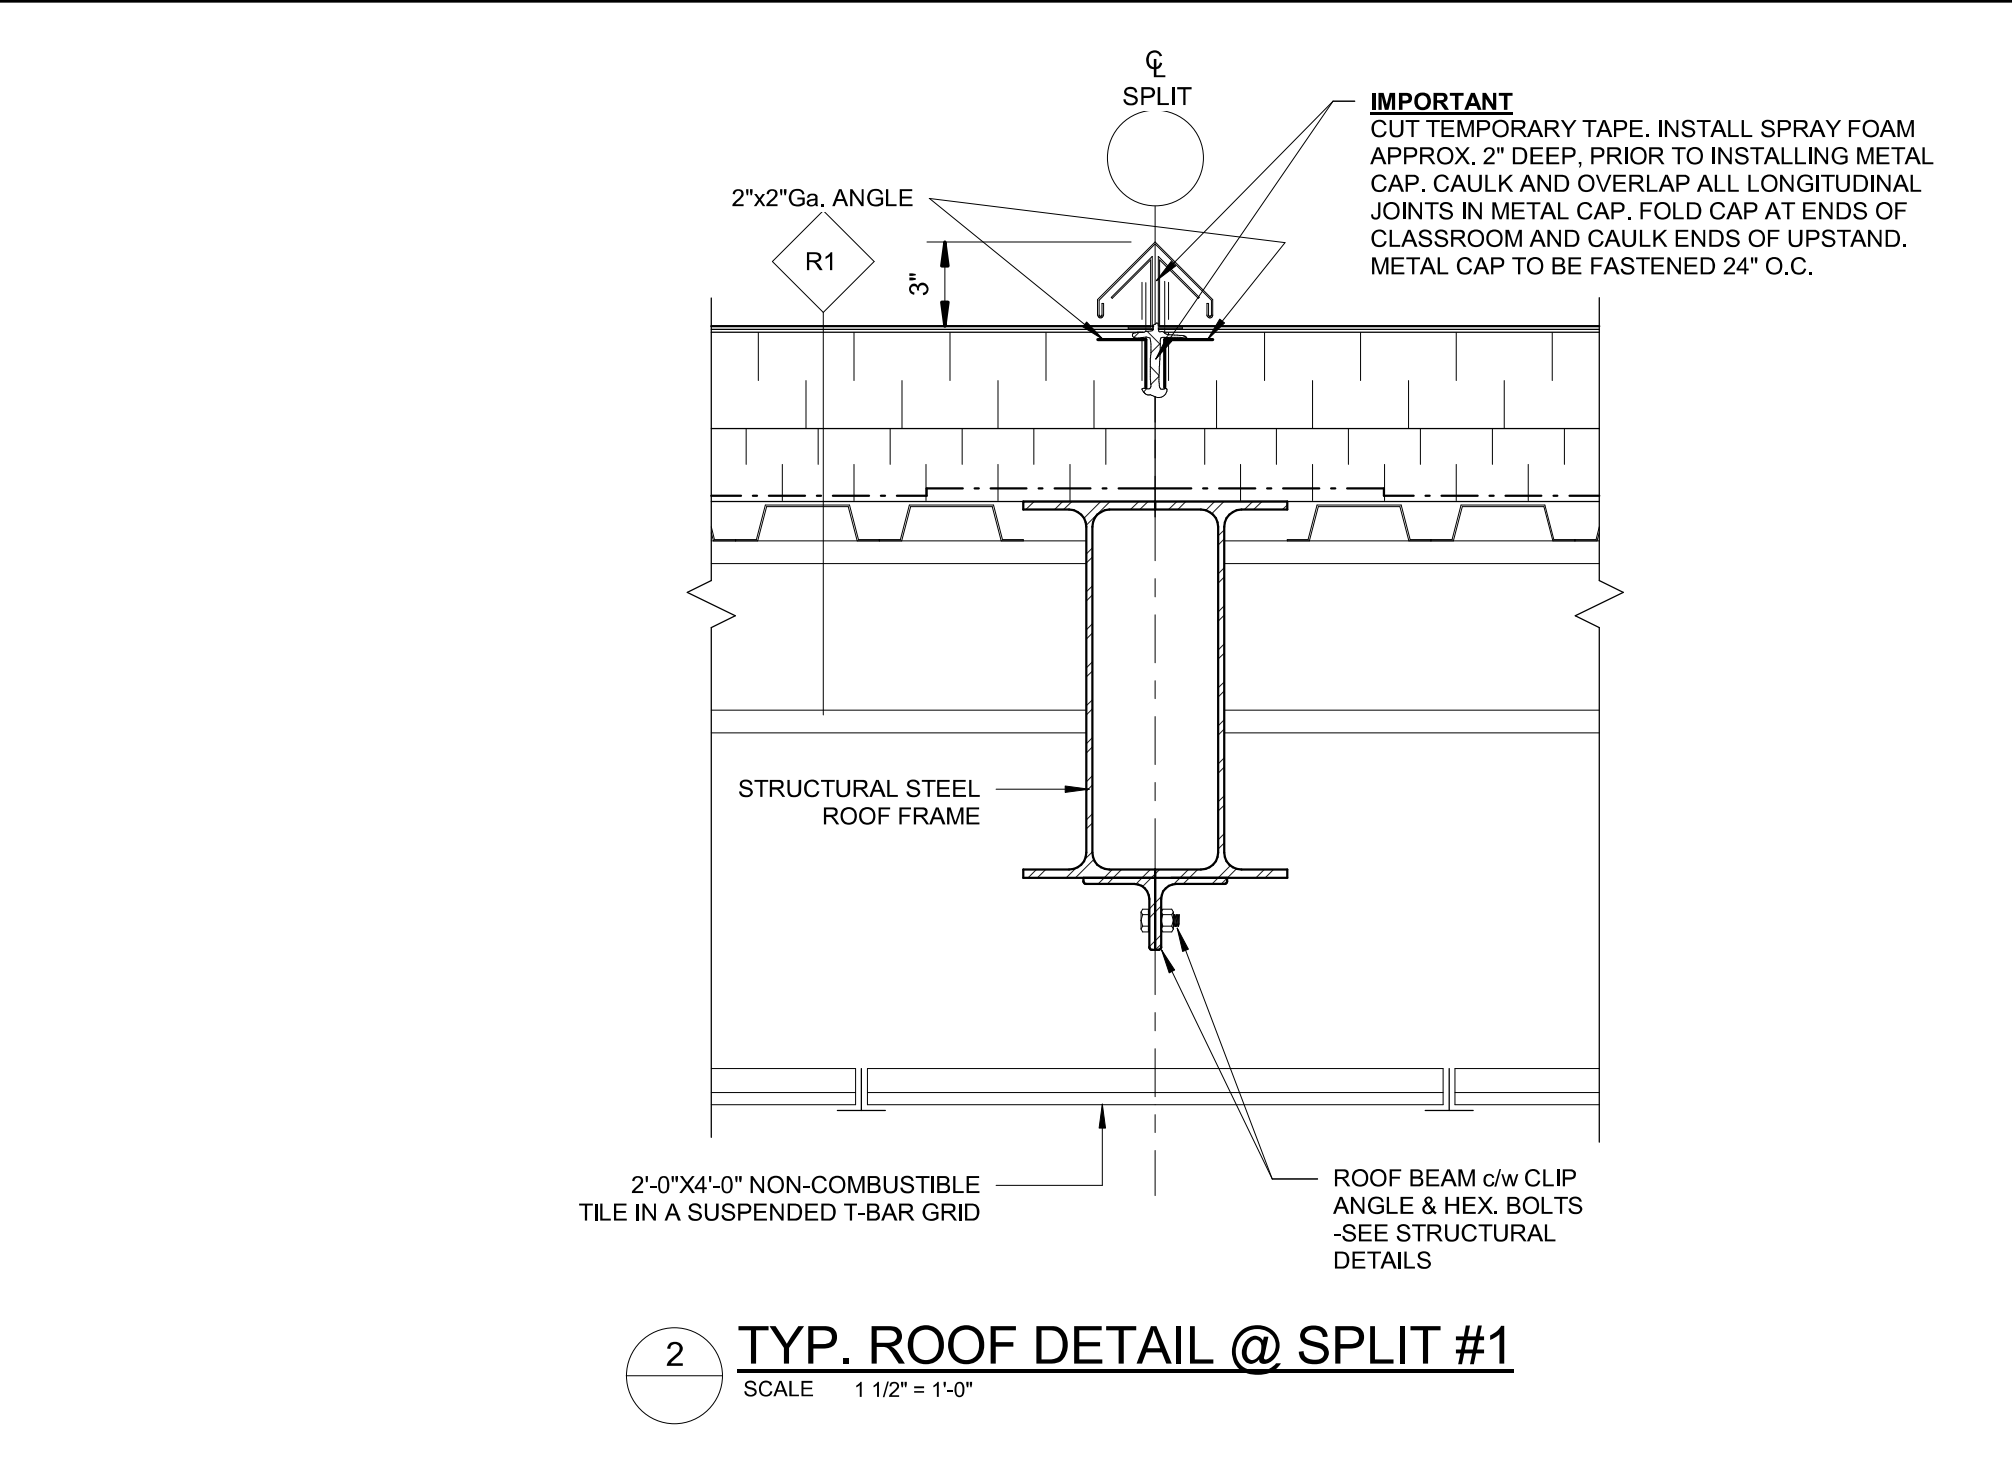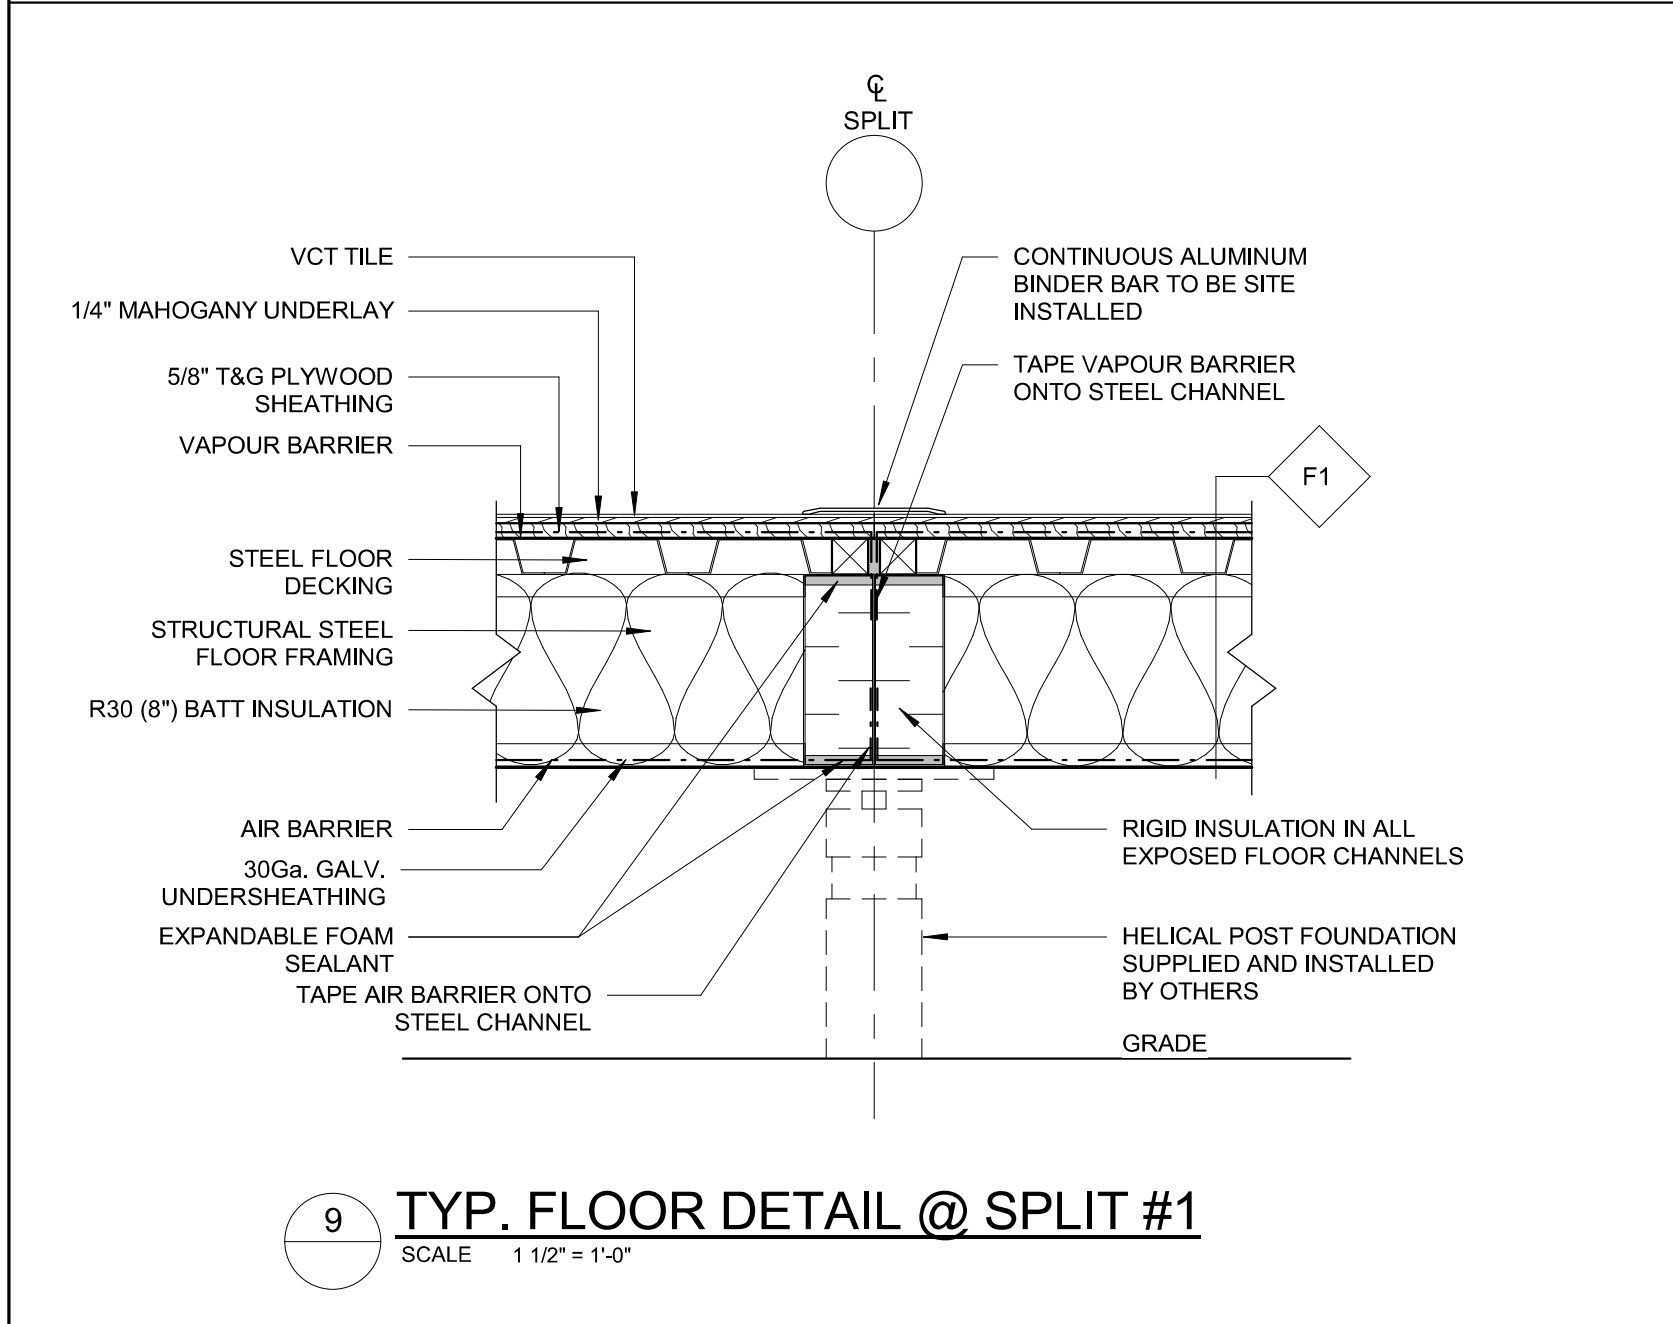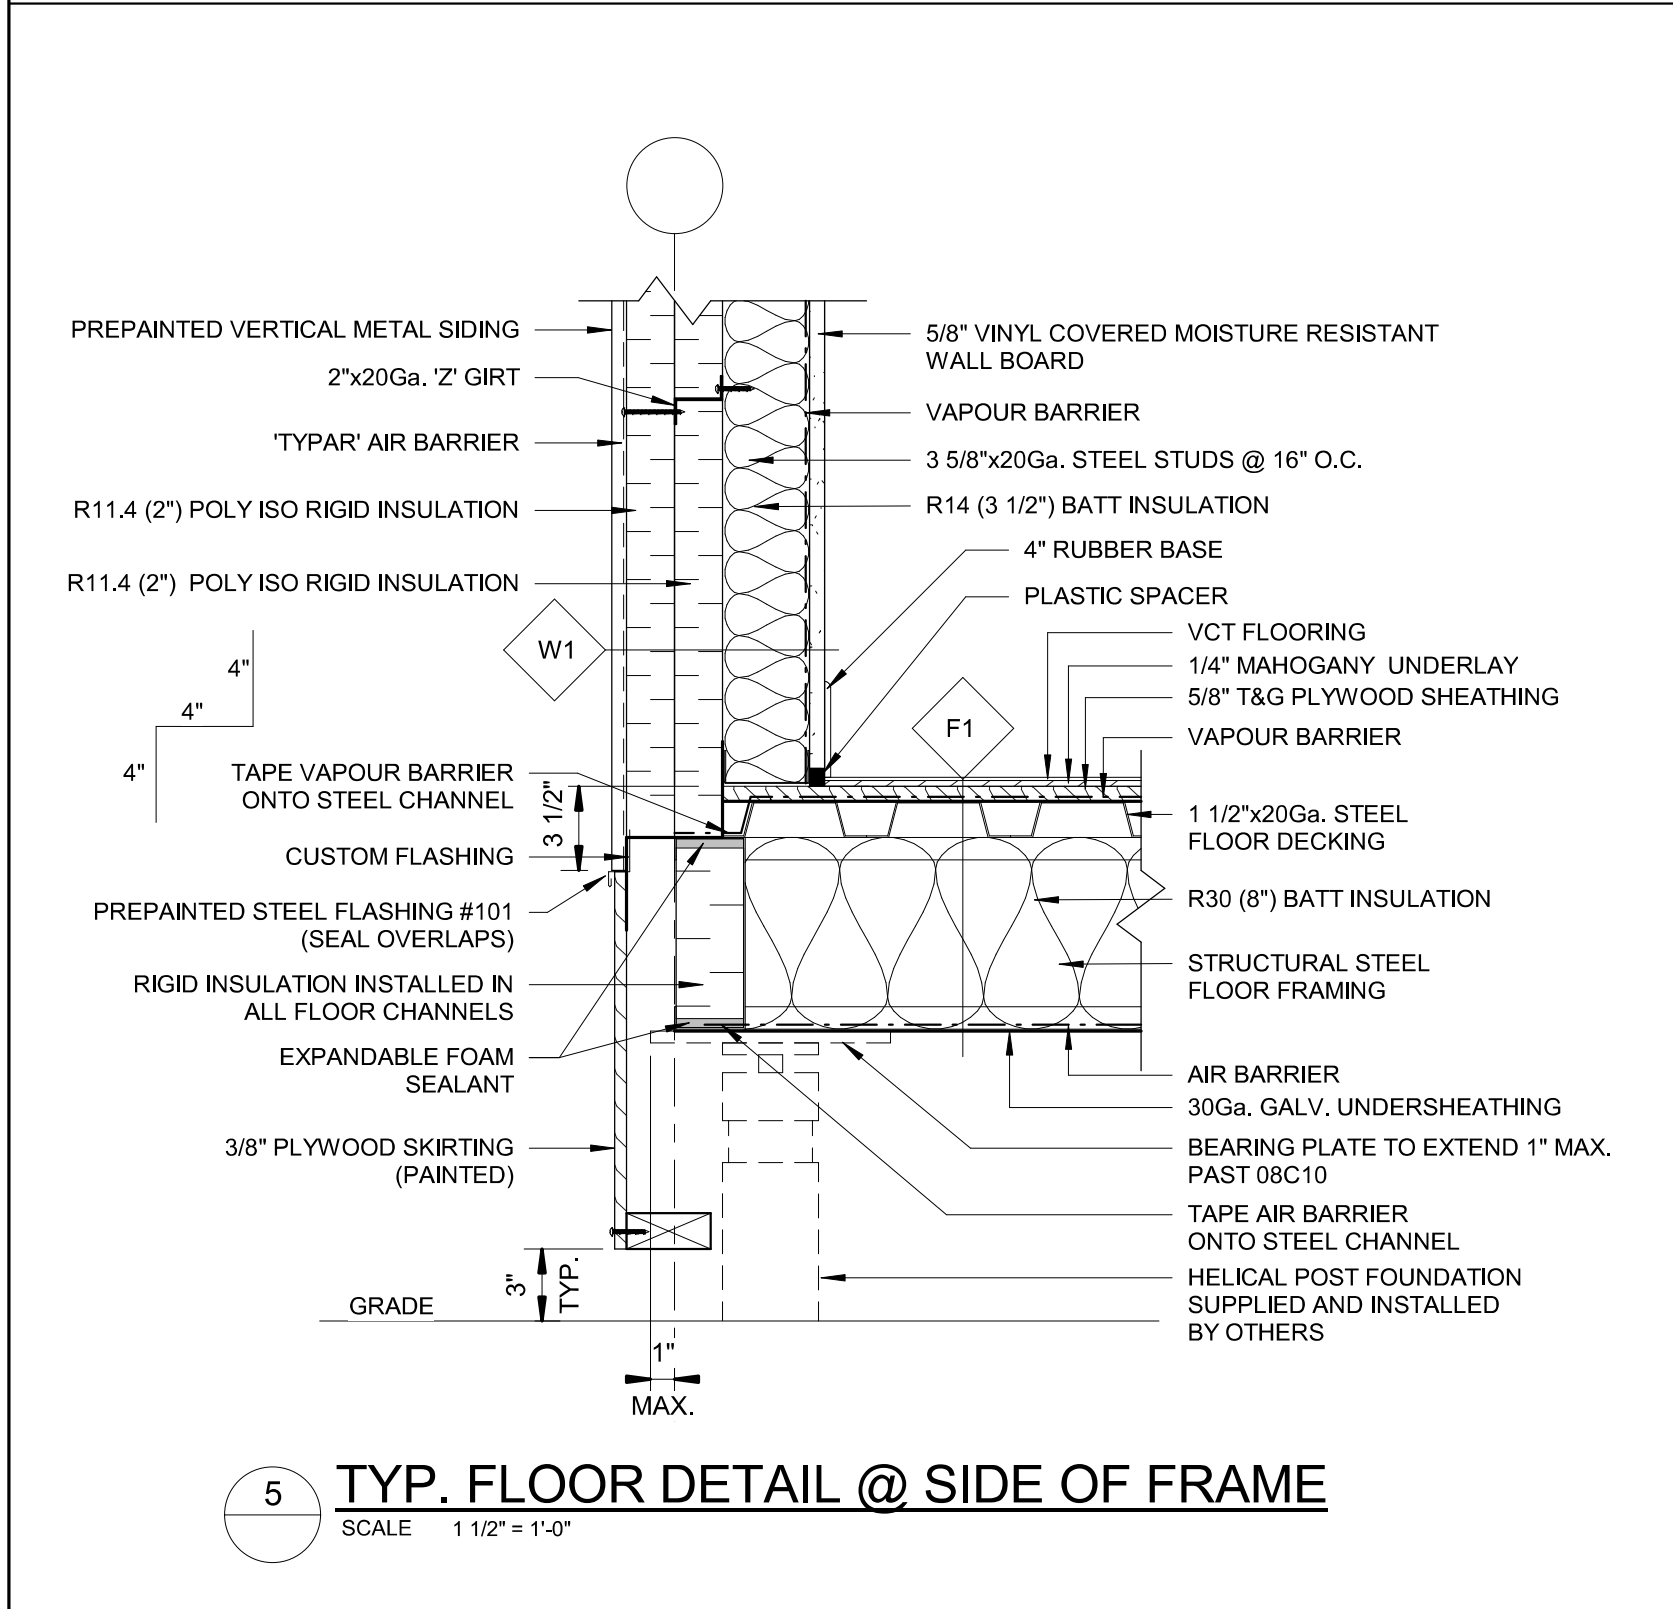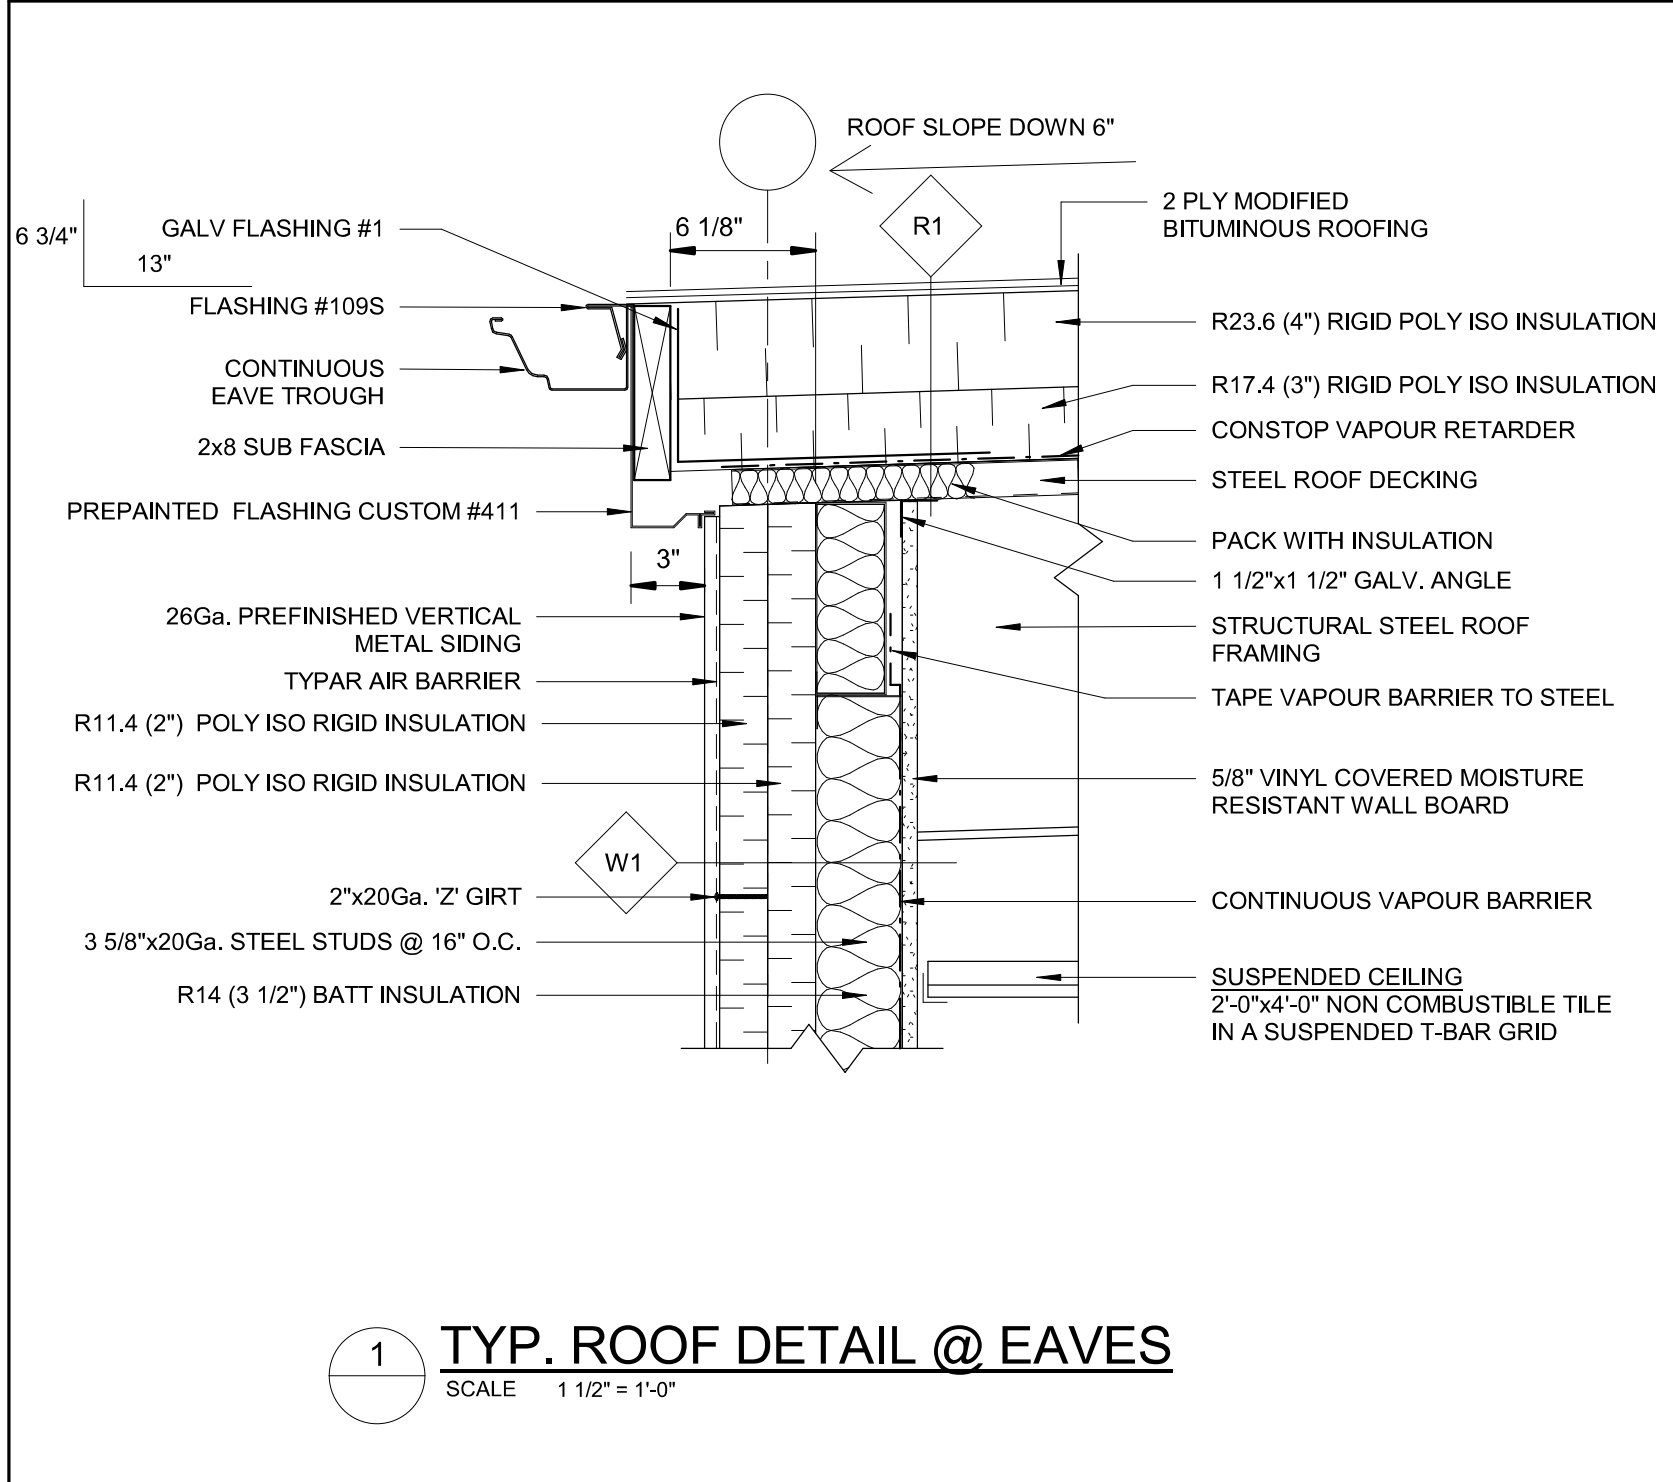

No.	DATE	REVISIONS

DATE	DRAWING STATUS
05/12/17	ISSUED FOR CUST. APPROVAL

Phone: 1-800-465-7594 webpage: www.nrb-inc.com Fax: 1-888-232-9872


THE INFORMATION CONTAINED IN THIS DRAWING REMAINS THE PROPERTY OF NRB Inc. AND SHALL NOT BE MODIFIED OR COPIED WITHOUT PRIOR WRITTEN CONSENT. SPECIFICATIONS, WHEN PROVIDED, SHALL BE READ IN CONJUNCTION WITH THIS DRAWING.

SALES REPRESENTATIVE	DRAWN BY	PROJECT COORDINATOR	DATE
LAT	MES	SCA	MAY 2017


PROJECT
CONSEIL SCOLAIRE PUBLIC DE NORD-EST DE L'ONTARIO
HEARST, ON
SERIES 6000 - 4 CLASSROOM COMPLEX
44'-0"x92'-0" QTY = 1

TITLE
DETAILS


PROJECT #	DRAWING #	REVISION #
176014	A6	

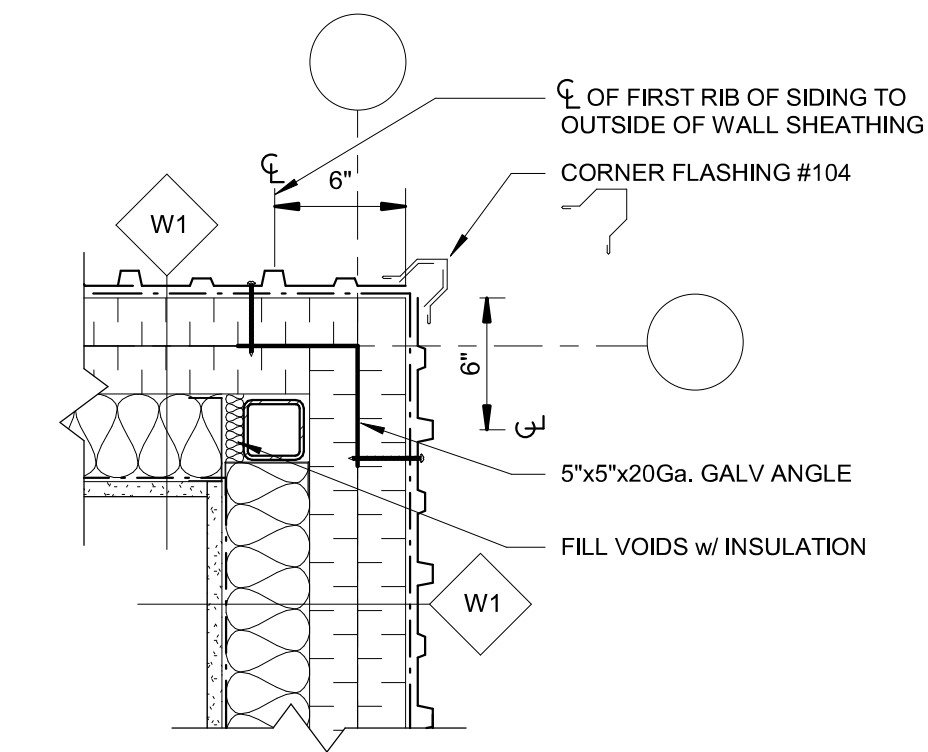


1 PLAN DETAIL AT CORNER
SCALE 1 1/2" = 1'-0"

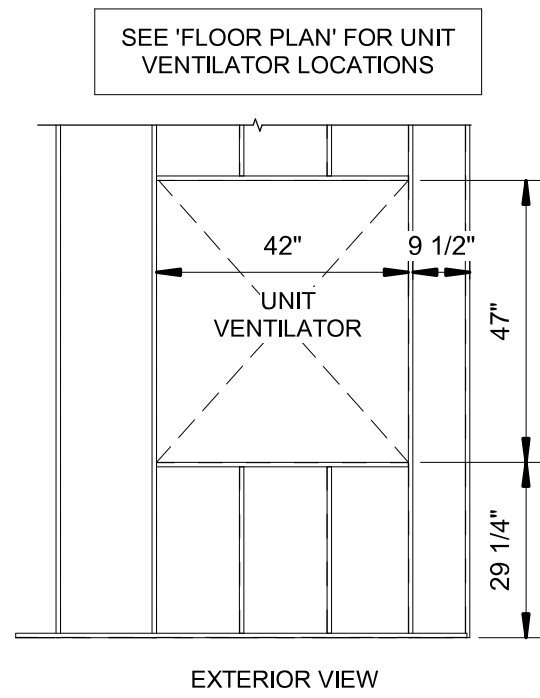


WALL OPENING FOR UNIT VENTILATOR
SCALE 3/8" = 1'-0"

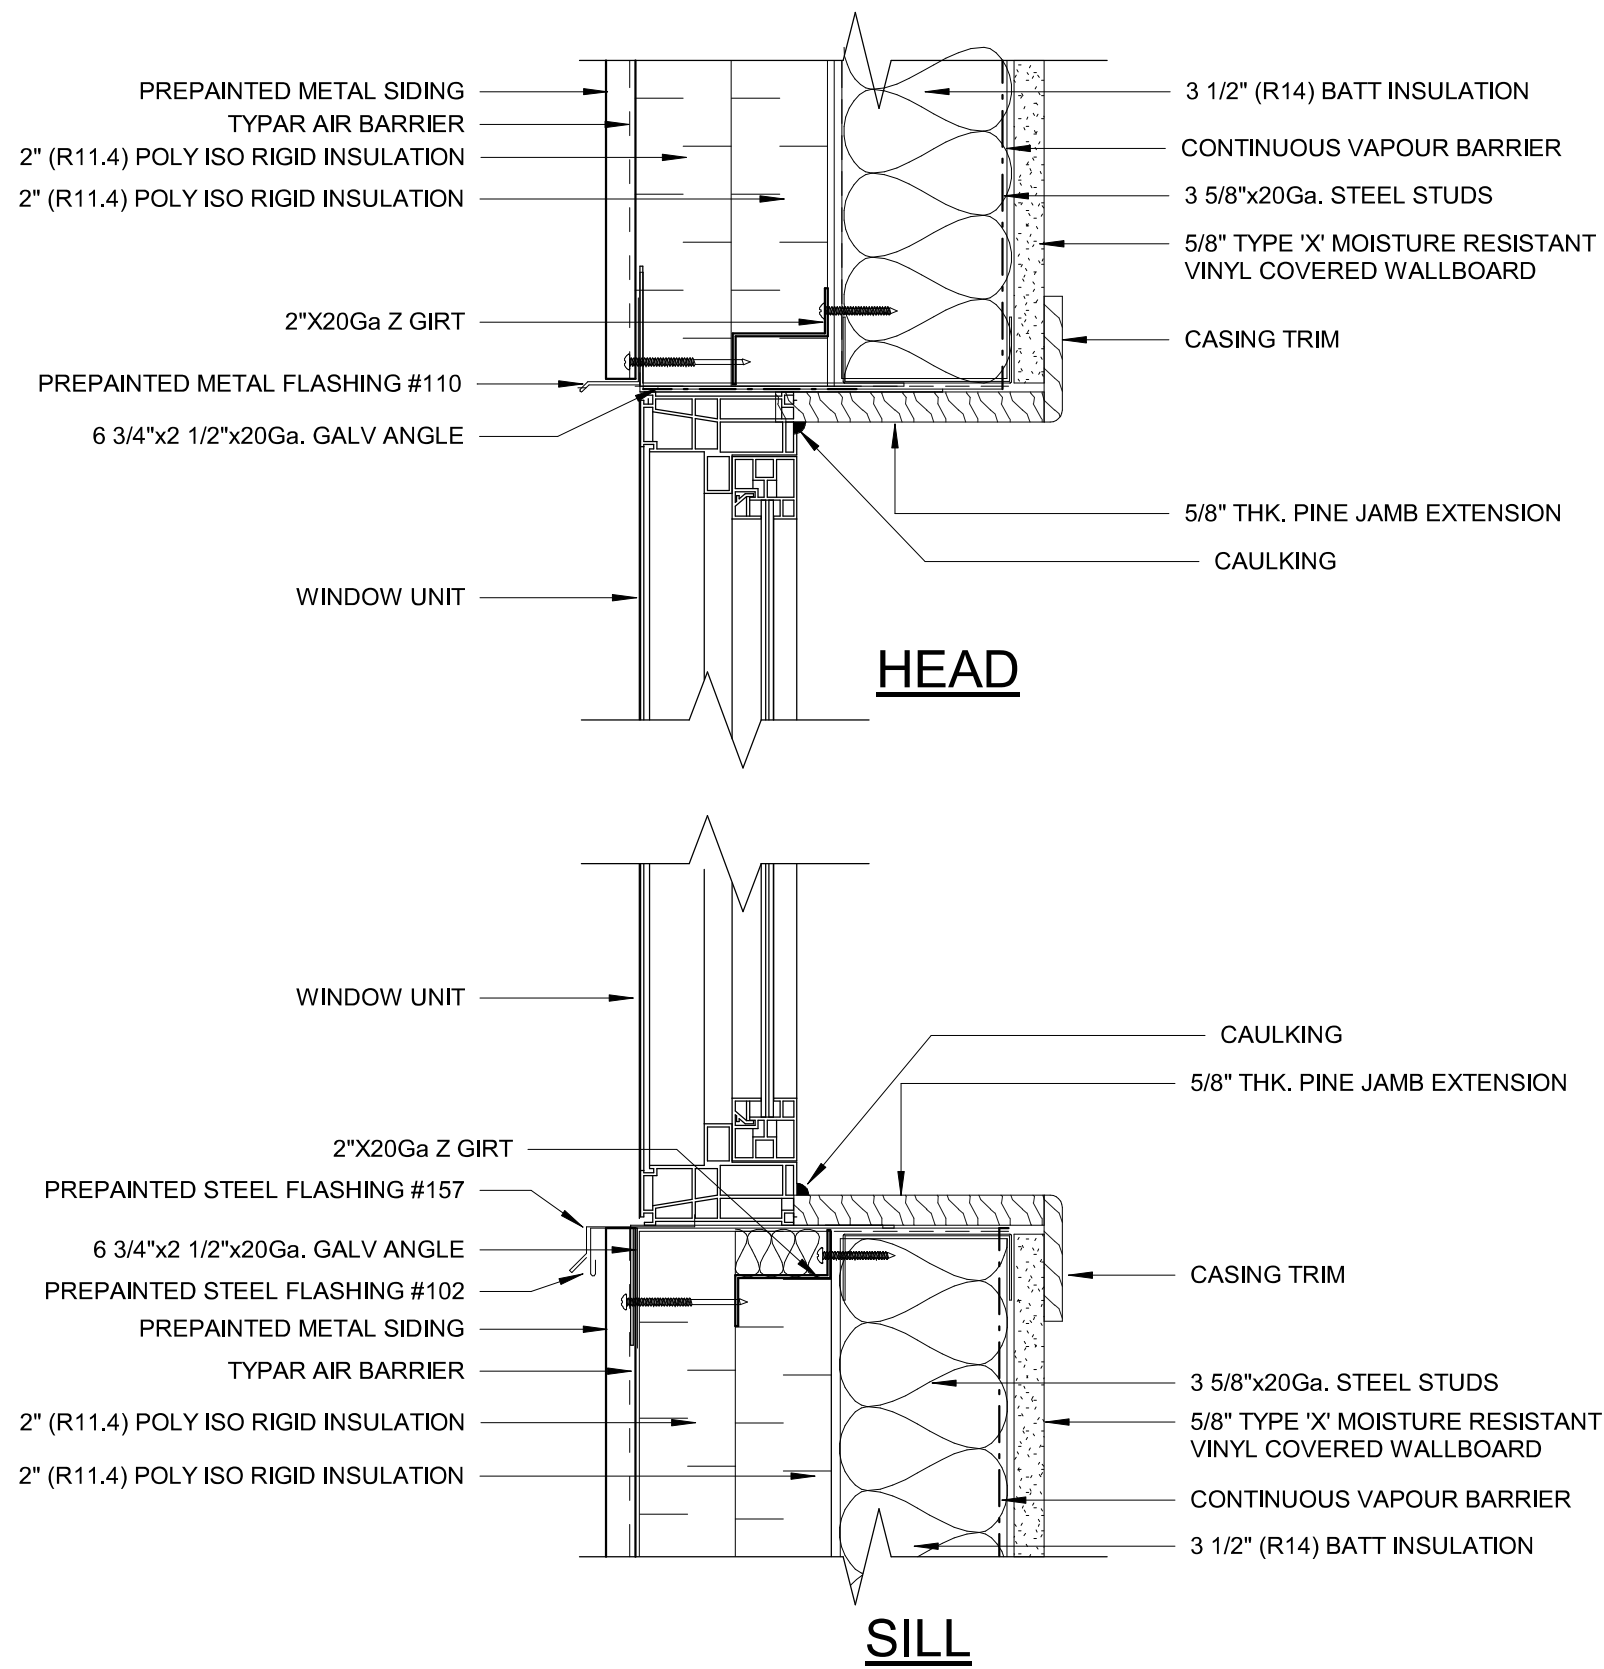

WINDOW DETAILS
SCALE 3" = 1'-0"

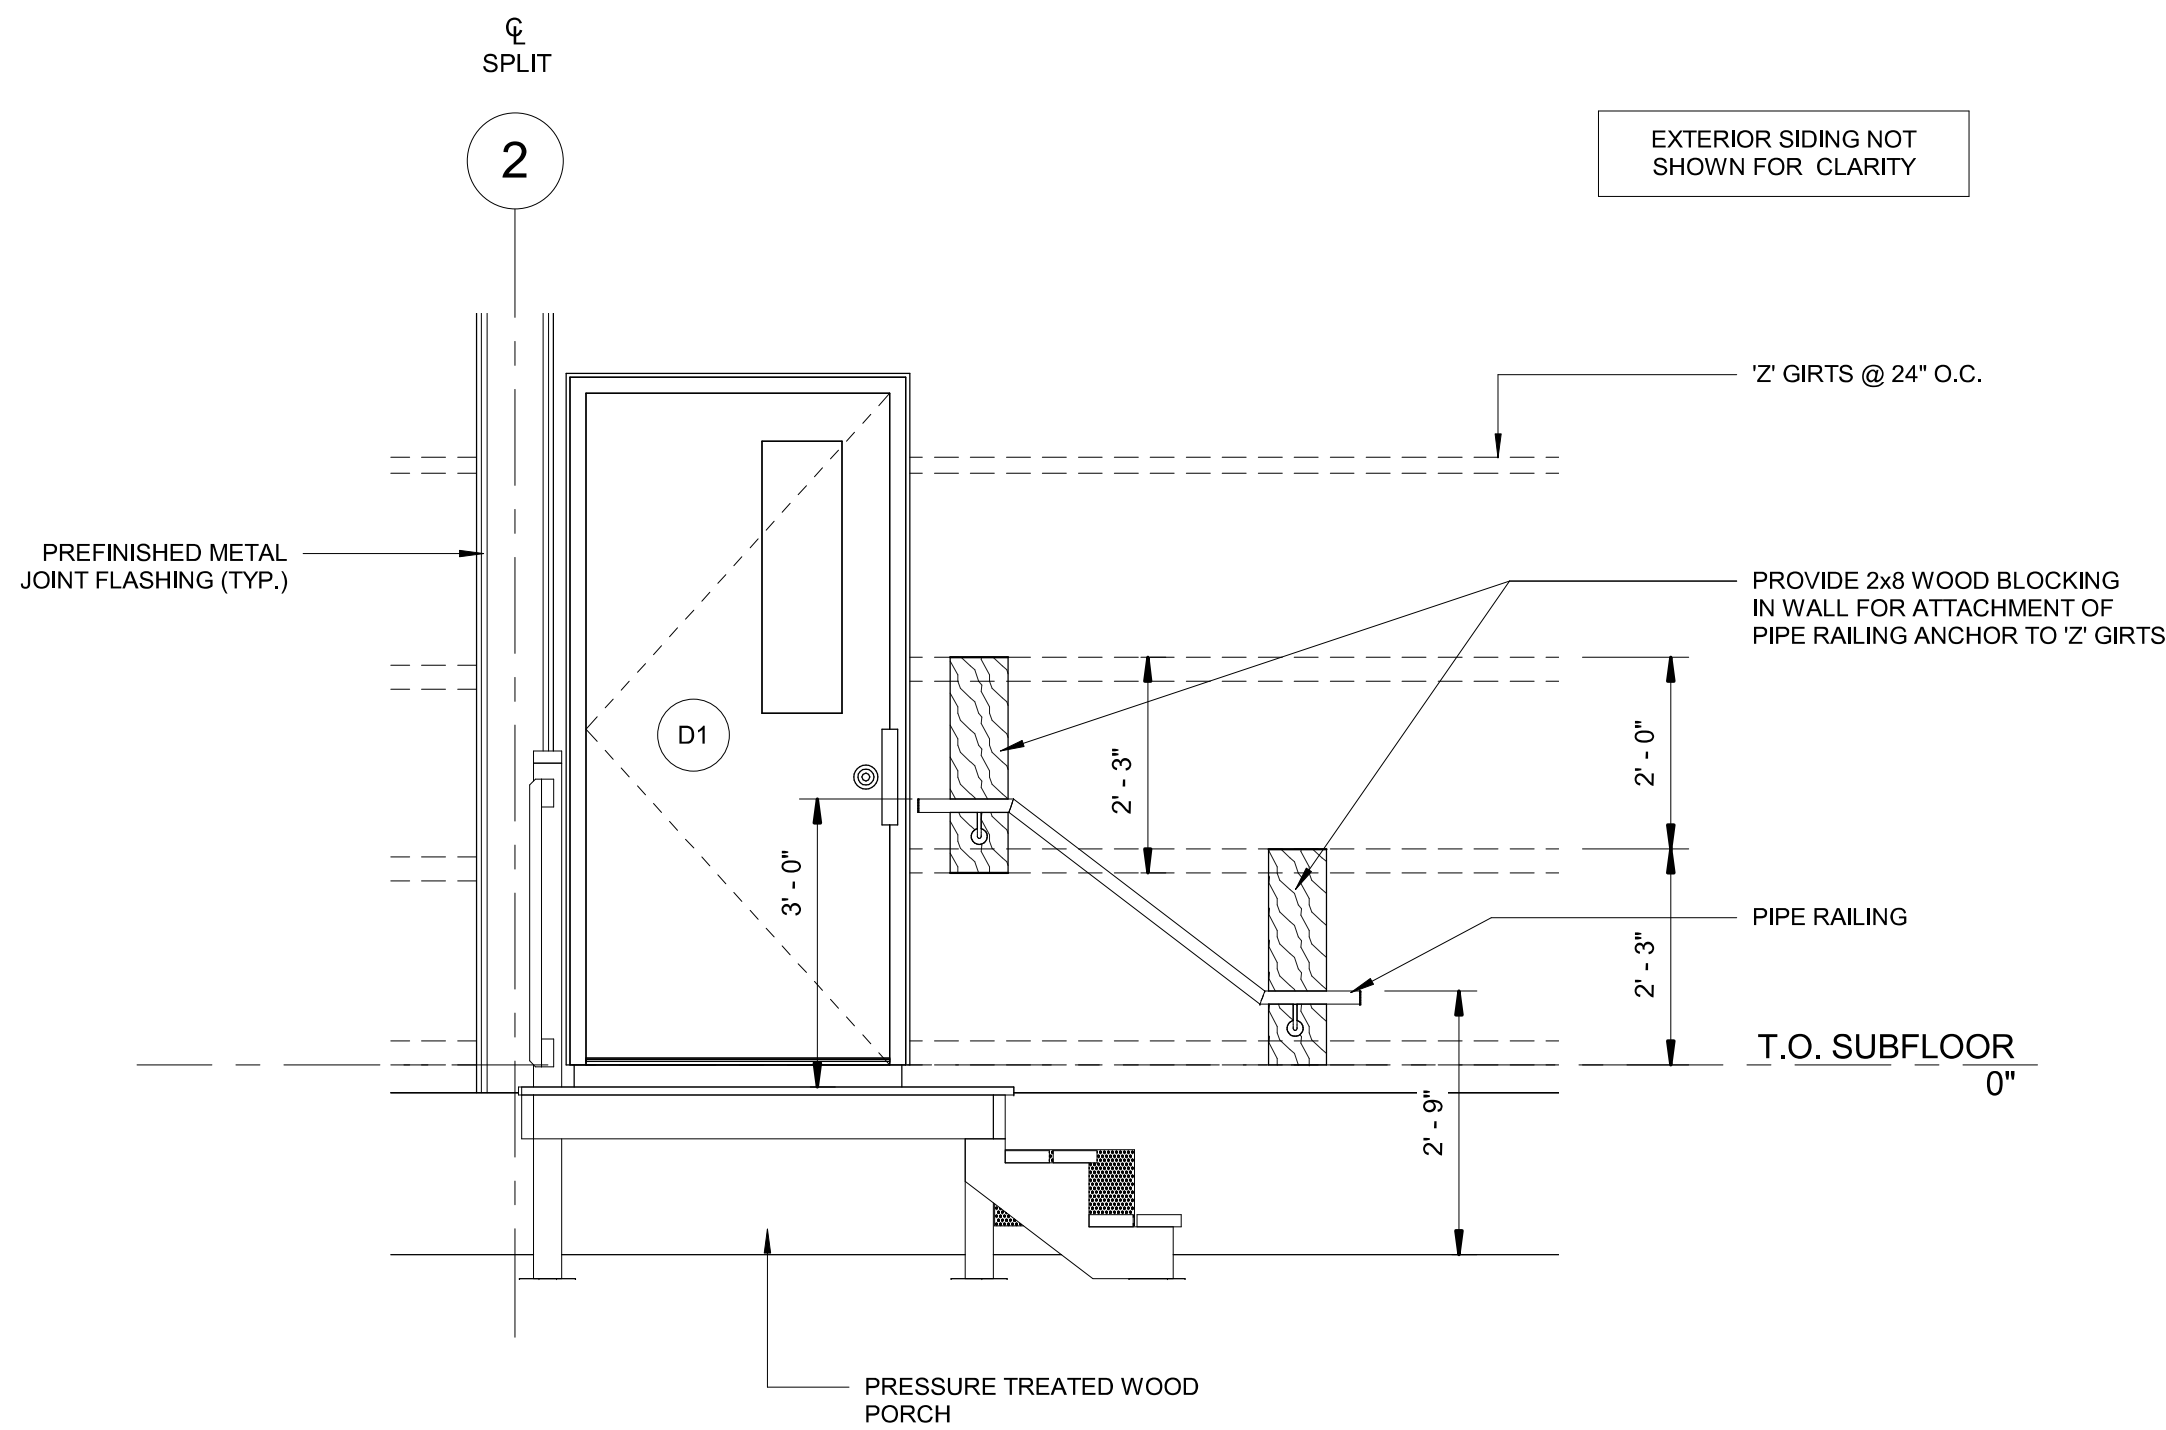

2 HANDRAIL BLOCKING DETAIL
SCALE 1/2" = 1'-0"

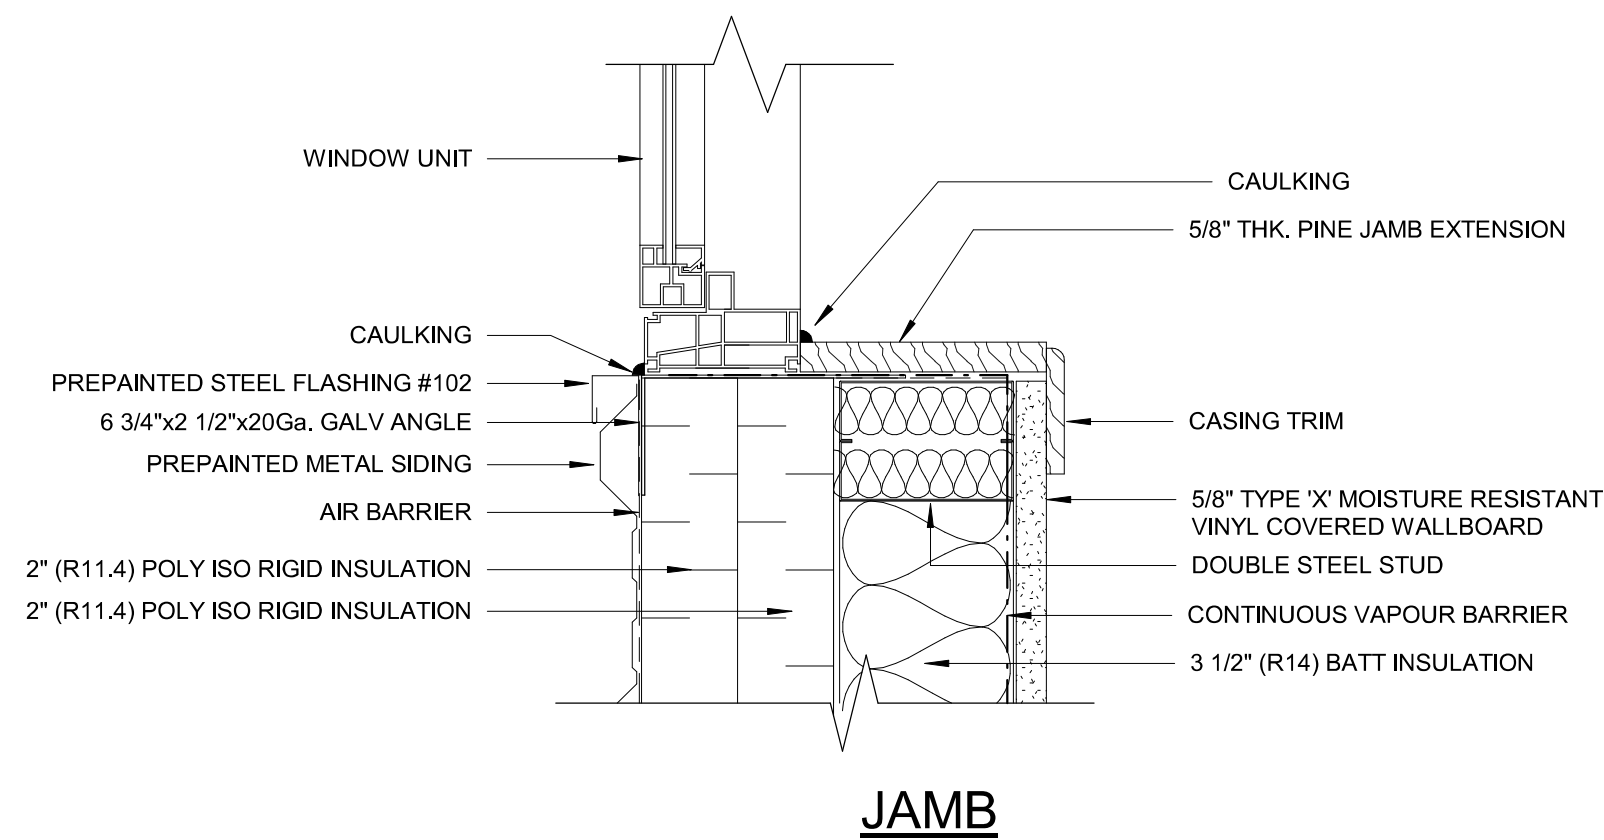

WINDOW DETAILS (JAMB)
SCALE 3" = 1'-0"

JEROL TECHNOLOGIES INC.

No.	DATE	REVISIONS

DATE	DRAWING STATUS
05/12/17	ISSUED FOR CUST. APPROVAL



Phone: 1-800-465-7594 webpage: www.nrb-inc.com Fax: 1-888-232-9872


THE INFORMATION CONTAINED IN THIS DRAWING REMAINS THE PROPERTY OF NRB INC. AND SHALL NOT BE MODIFIED OR COPIED WITHOUT PRIOR WRITTEN CONSENT. SPECIFICATIONS, WHEN PROVIDED, SHALL BE READ IN CONJUNCTION WITH THIS DRAWING.

SALES REPRESENTATIVE	DRAWN BY	PROJECT COORDINATOR	DATE
LAT	MES	SCA	MAY 2017



PROJECT
CONSEIL SCOLAIRE PUBLIC DE NORD-EST DE L'ONTARIO
HEARST, ON
SERIES 6000 - 4 CLASSROOM COMPLEX
44'-0"x92'-0" QTY = 1

TITLE
DETAILS


PROJECT #	DRAWING #	REVISION #
176014	A7	

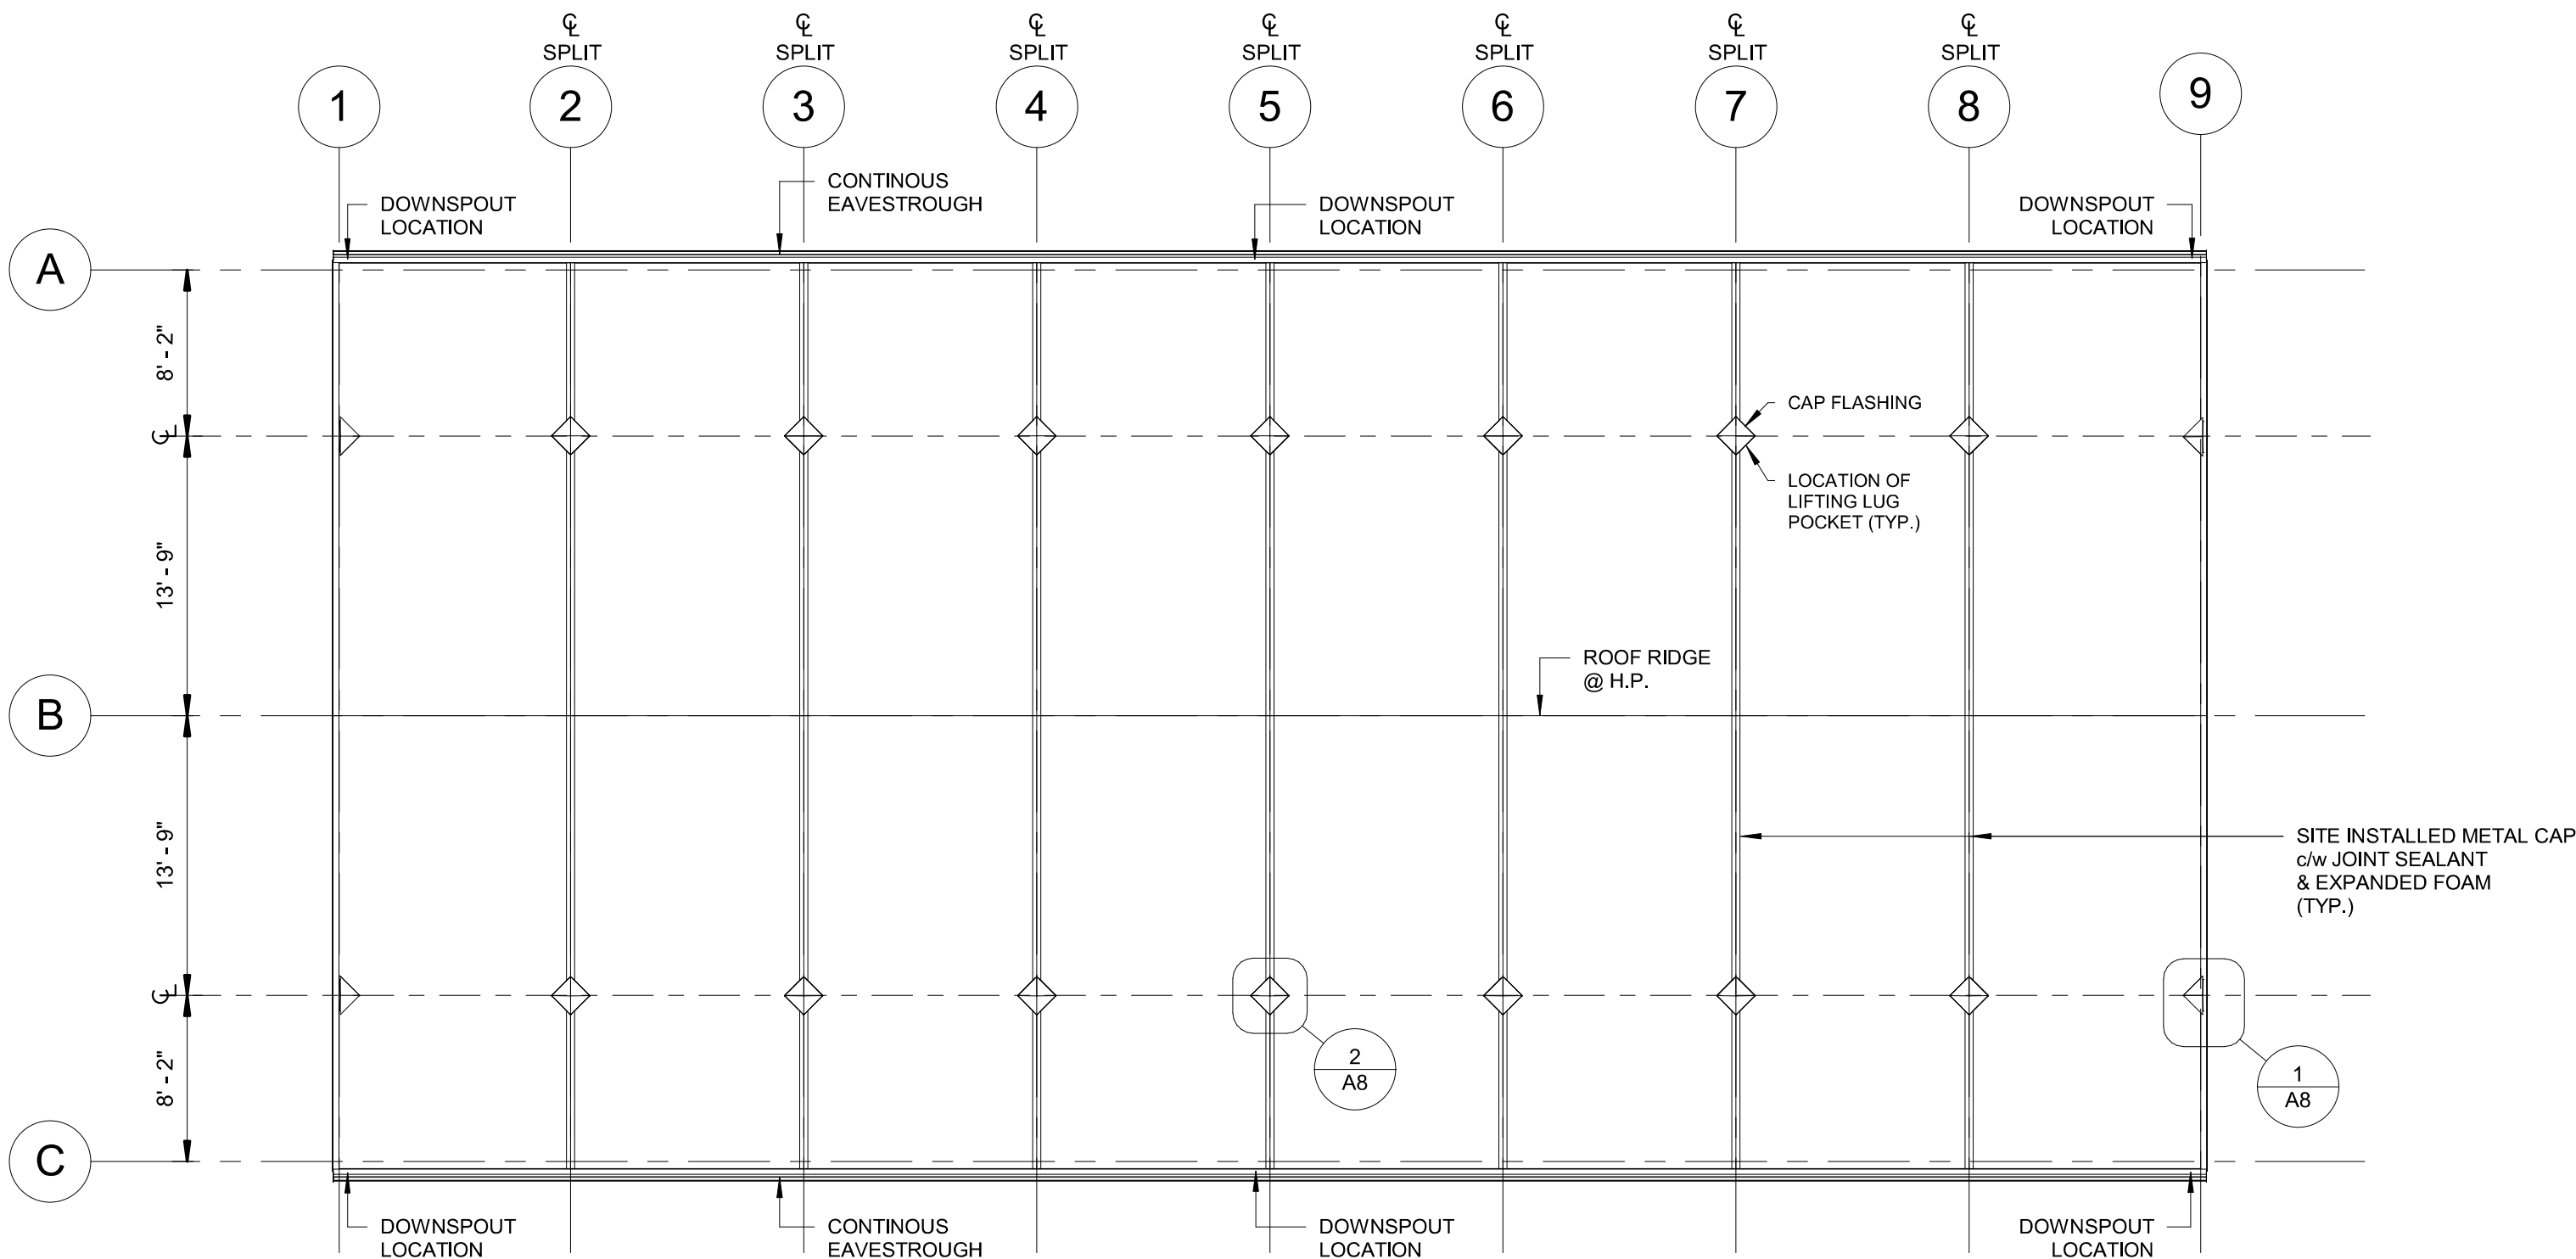



ROOF PLAN
SCALE 1/8" = 1'-0"

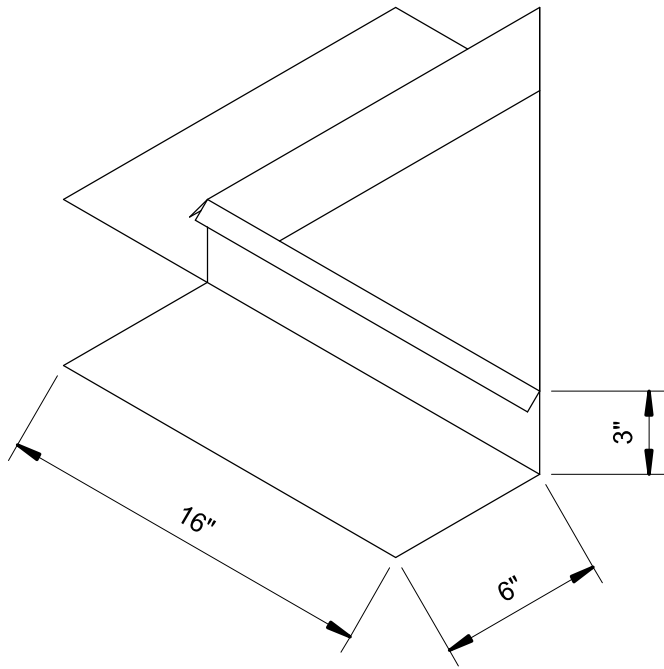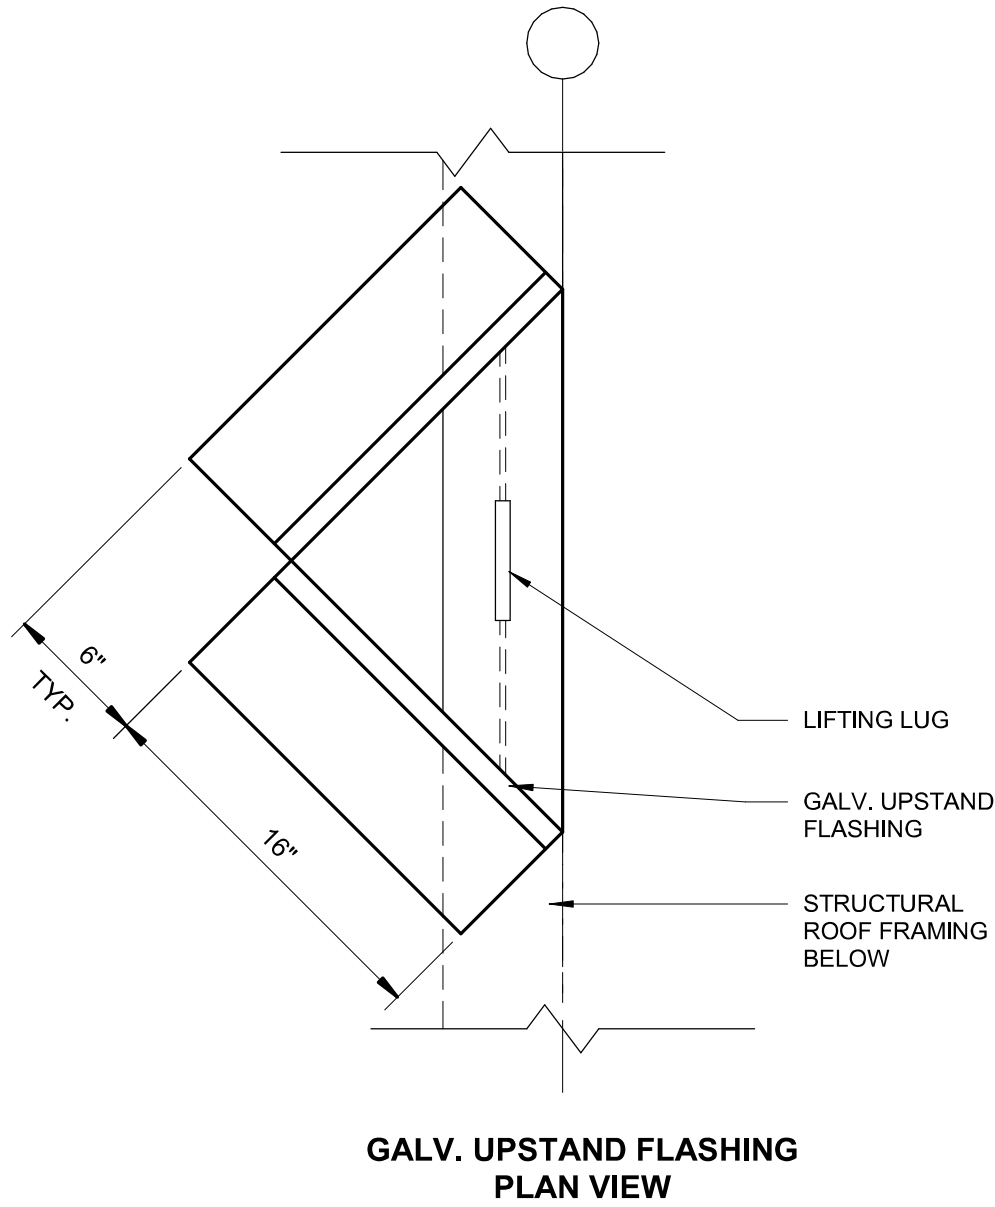

1 LIFTING LUG UPSTAND DETAILS @ GABLE
SCALE 1 1/2" = 1'-0"

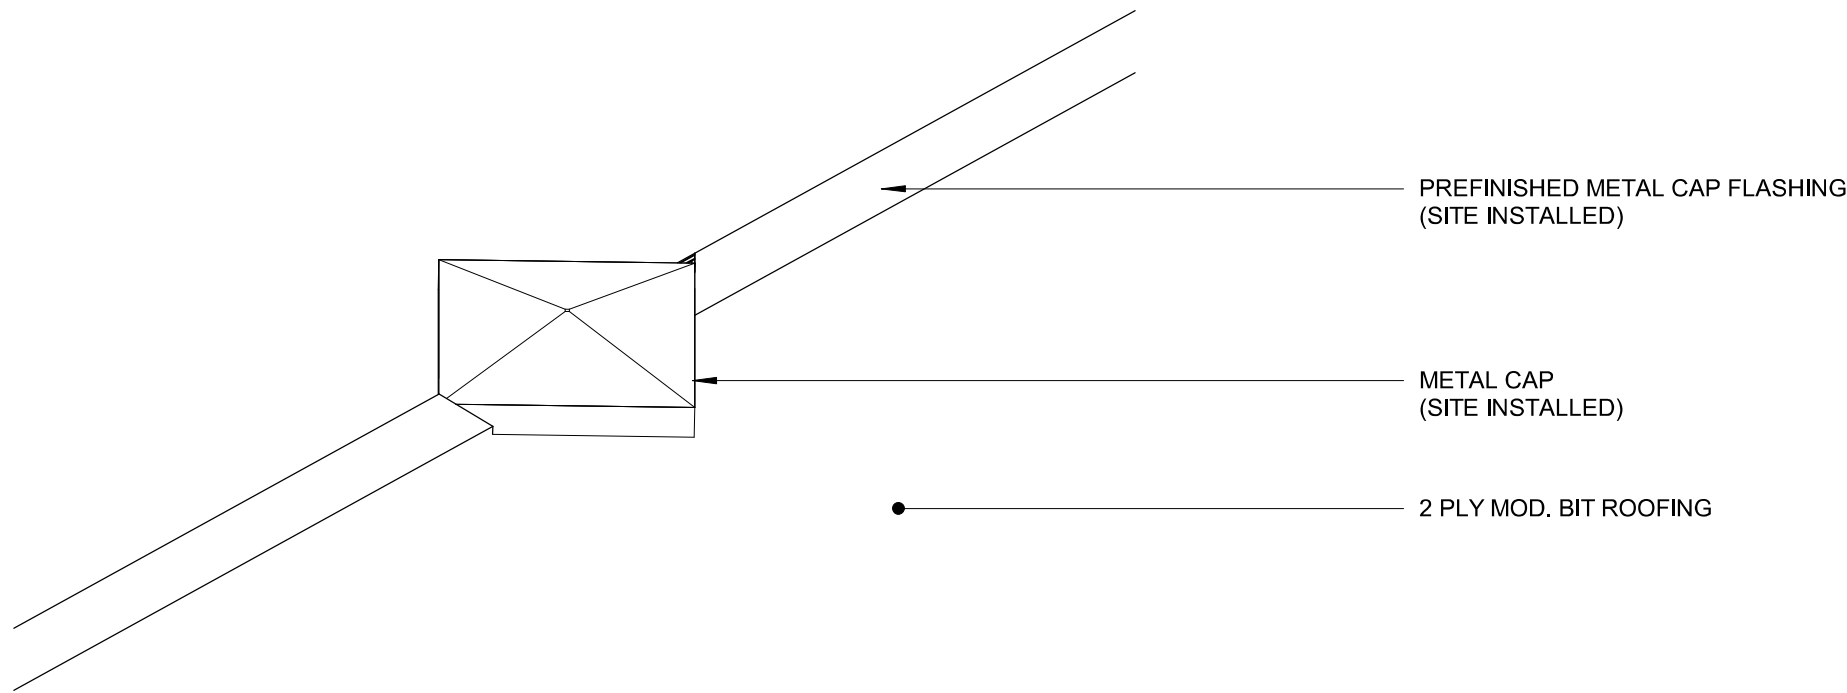

CAP FLASHING ISOMETRIC VIEW

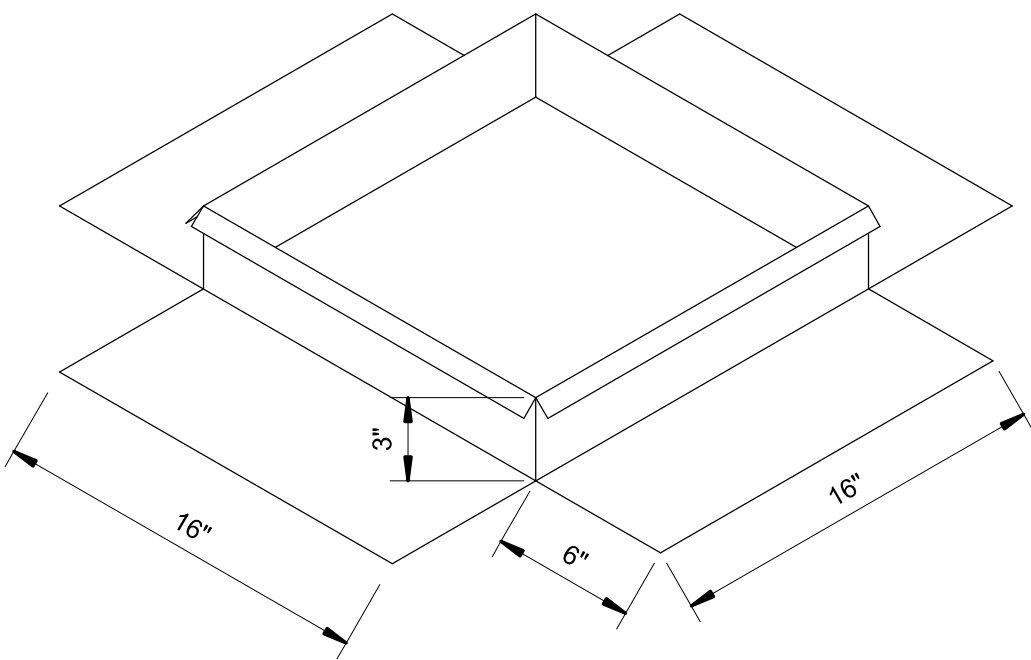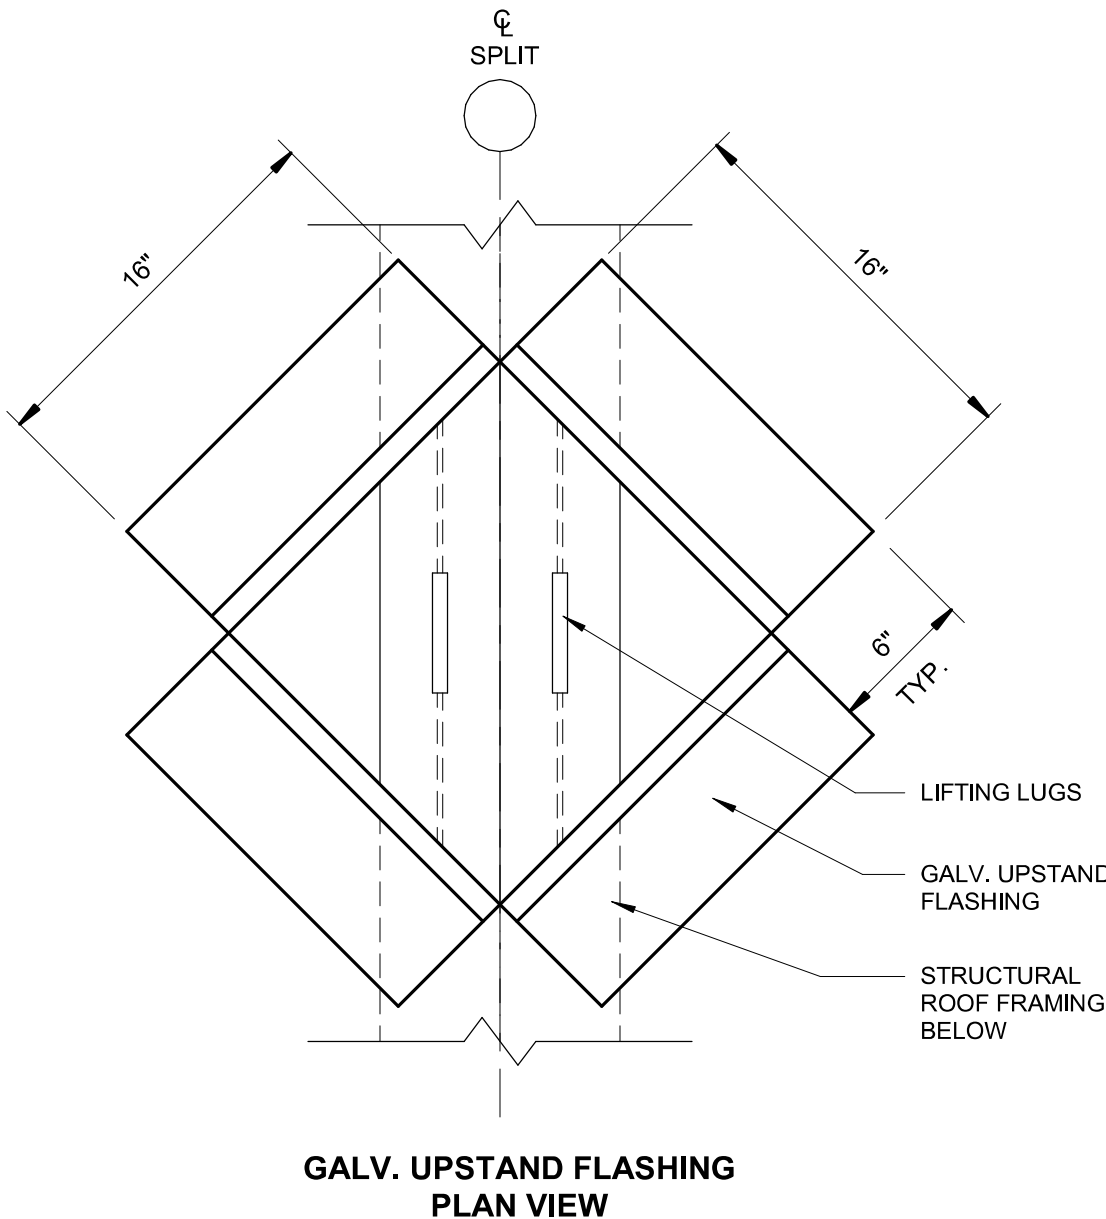

2 LIFTING LUG UPSTAND DETAILS @ SPLIT
SCALE 1 1/2" = 1'-0"

JEROL

JEROL TECHNOLOGIES INC.

No.	DATE	REVISIONS

DATE05/12/17

DRAWING STATUSISSUED FOR CUST. APPROVAL

NRB

OFF-SITE CONSTRUCTION

Phone: 1-800-465-7594 webpage: www.nrb-inc.com Fax: 1-888-232-9872




THE INFORMATION CONTAINED IN THIS DRAWING REMAINS THE PROPERTY OF NRB INC. AND SHALL NOT BE MODIFIED OR COPIED WITHOUT PRIOR WRITTEN CONSENT. SPECIFICATIONS, WHEN PROVIDED, SHALL BE READ IN CONJUNCTION WITH THIS DRAWING.

SALES REPRESENTATIVE	DRAWN BY	PROJECT COORDINATOR	DATE
LAT	MES	SCA	MAY 2017

PROJECT
CONSEIL SCOLAIRE PUBLIC DE NORD-EST DE L'ONTARIO
HEARST, ON
SERIES 6000 - 4 CLASSROOM COMPLEX
44'-0"x92'-0" QTY = 1

TITLE
ROOF PLAN
UPSTAND DETAILS

PROJECT #	DRAWING #	REVISION #
176014	A8	

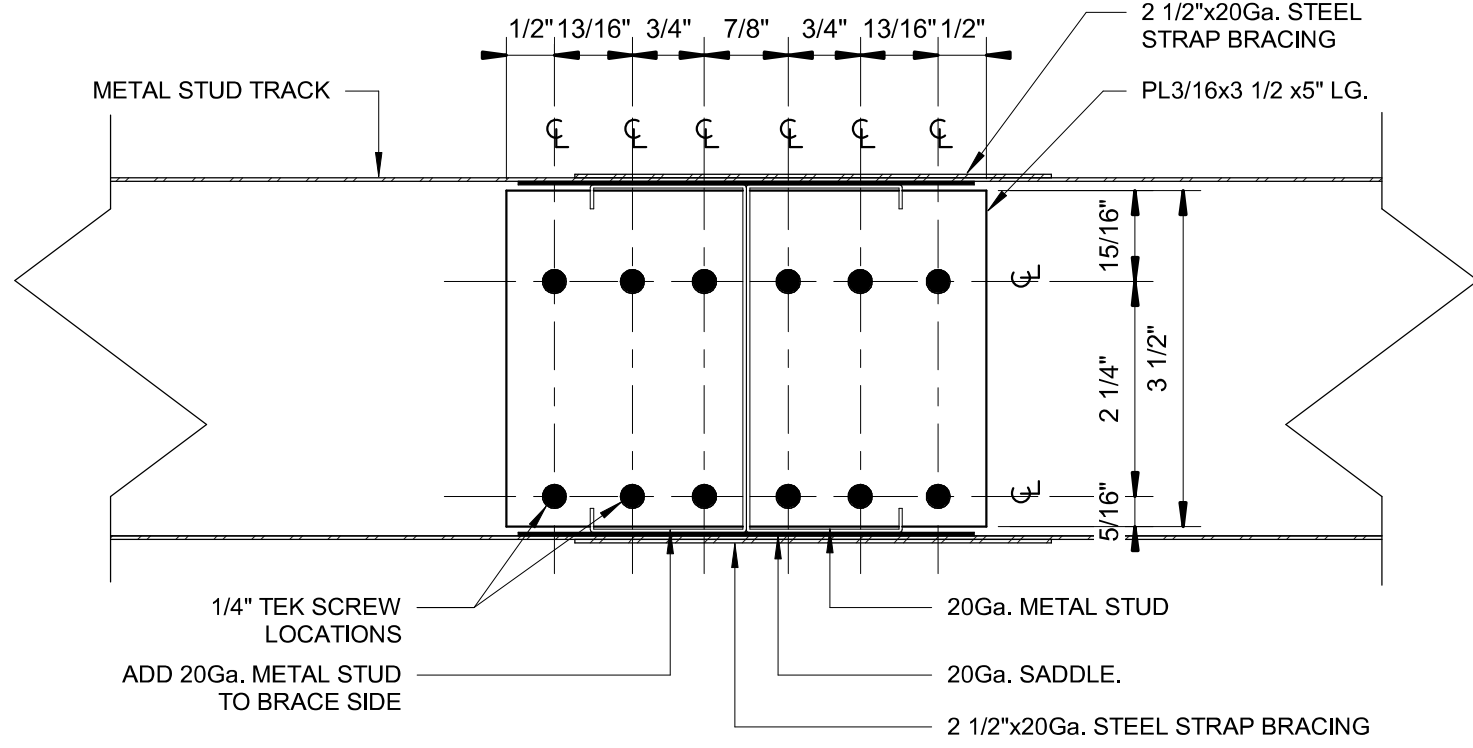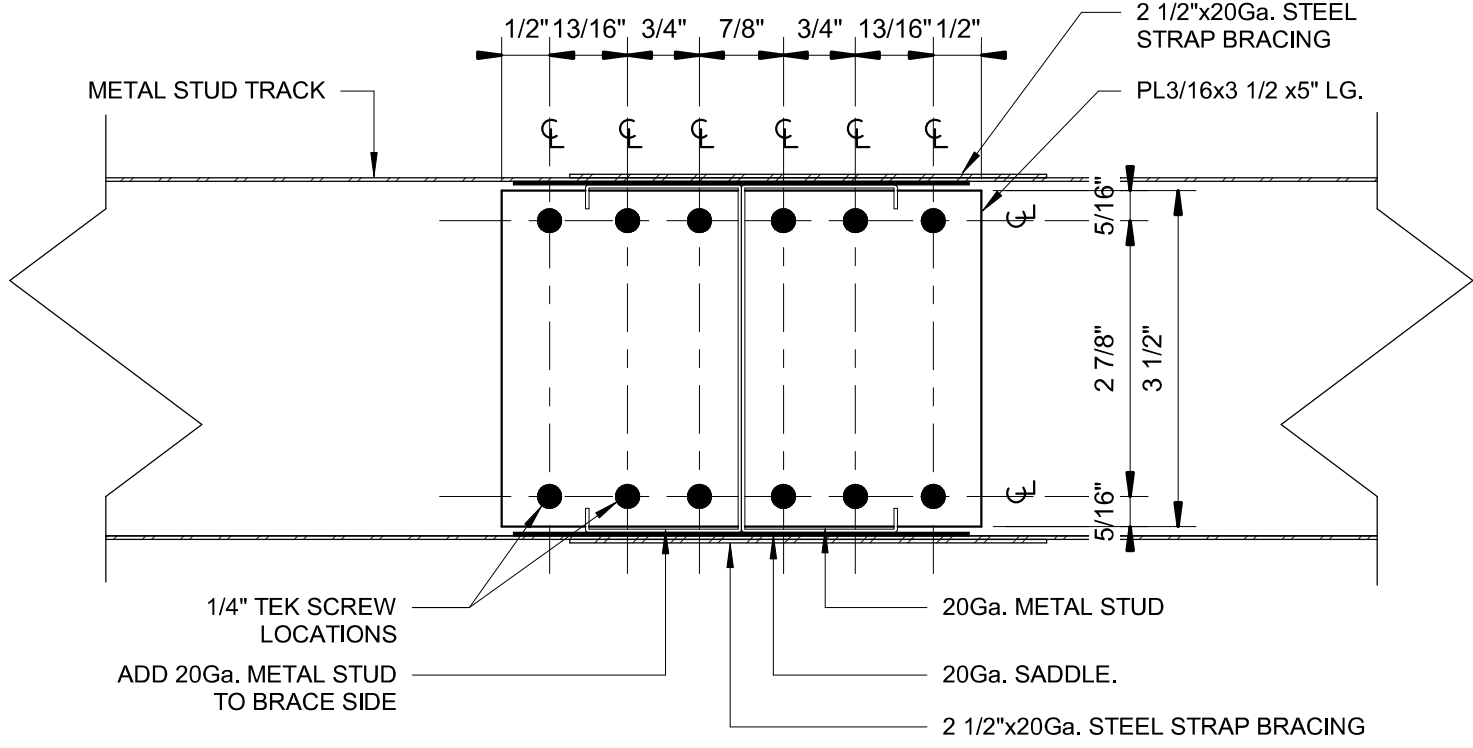
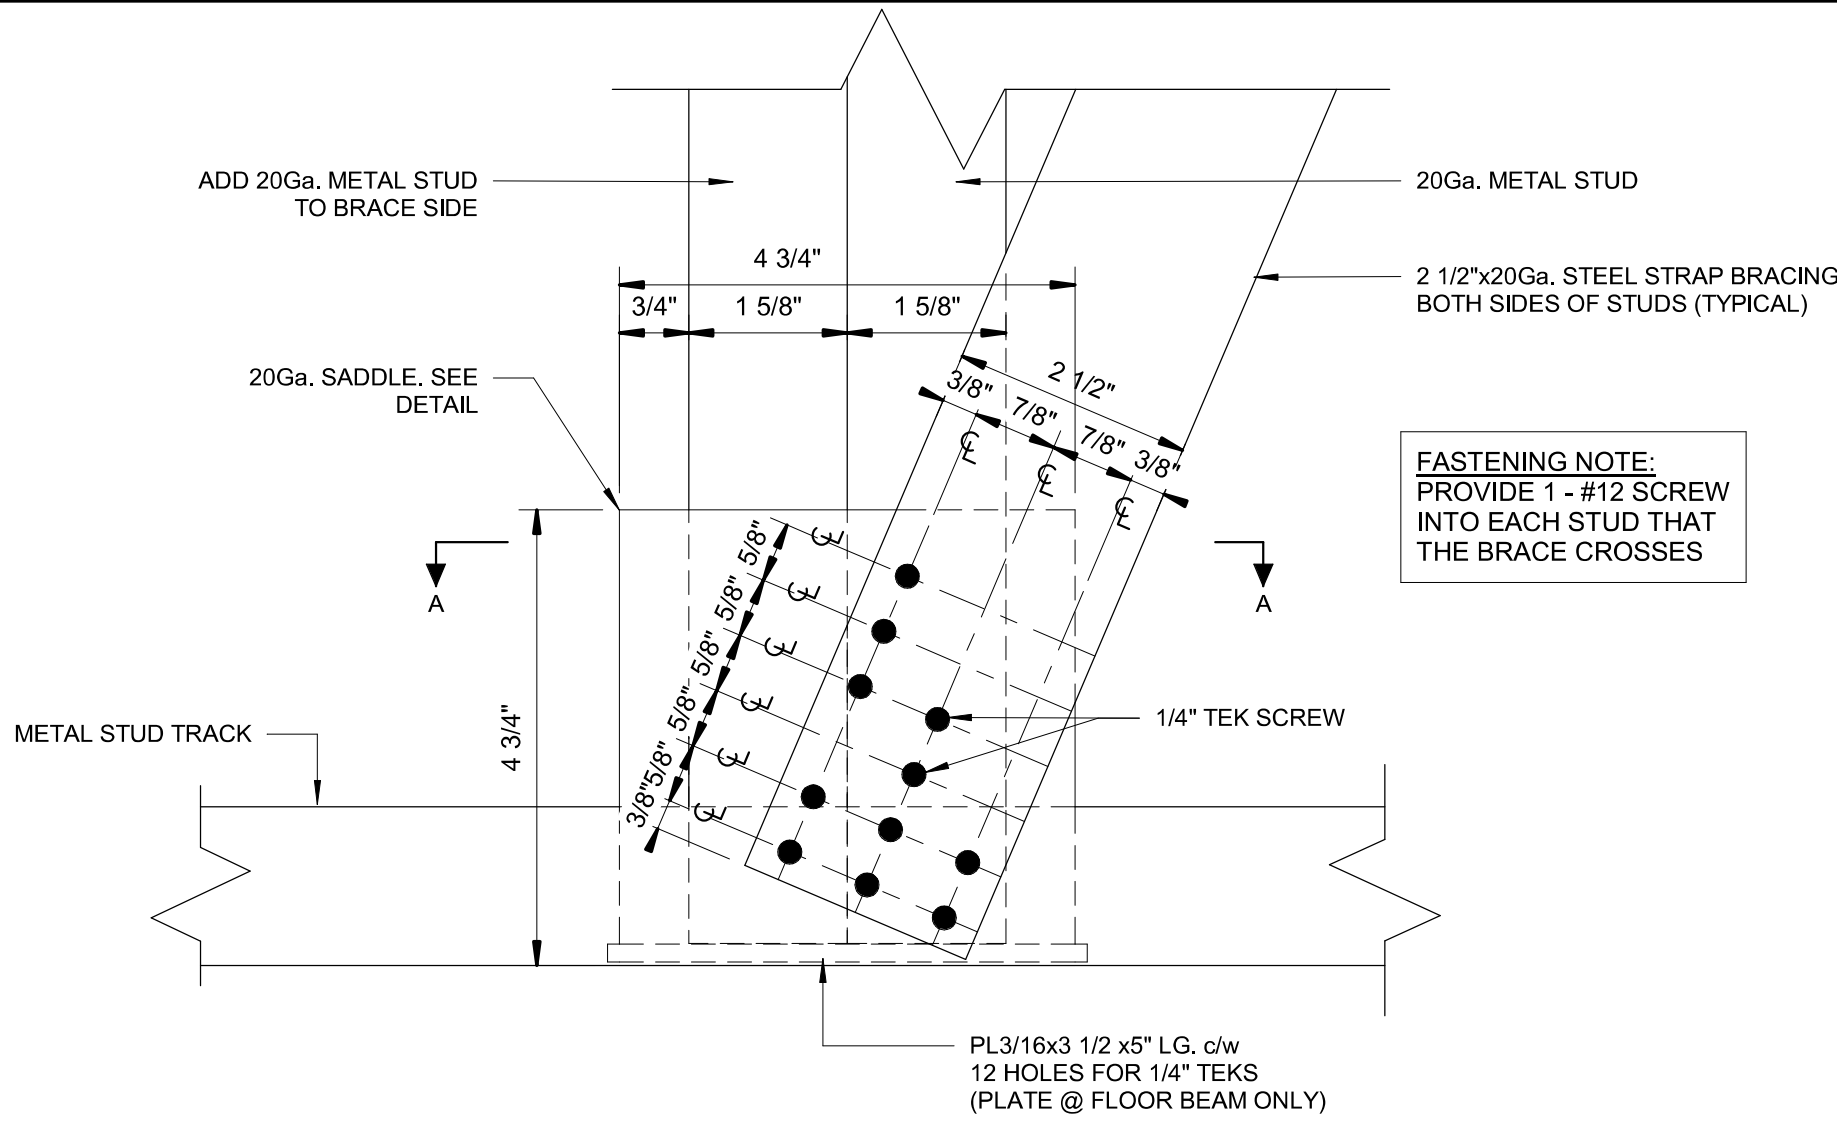


SECTION A-A (EAVE WALL)

SECTION A-A (GABLE WALL)

X-BRACING SCREW PATTERN DETAIL


SCALE 6" = 1'-0"

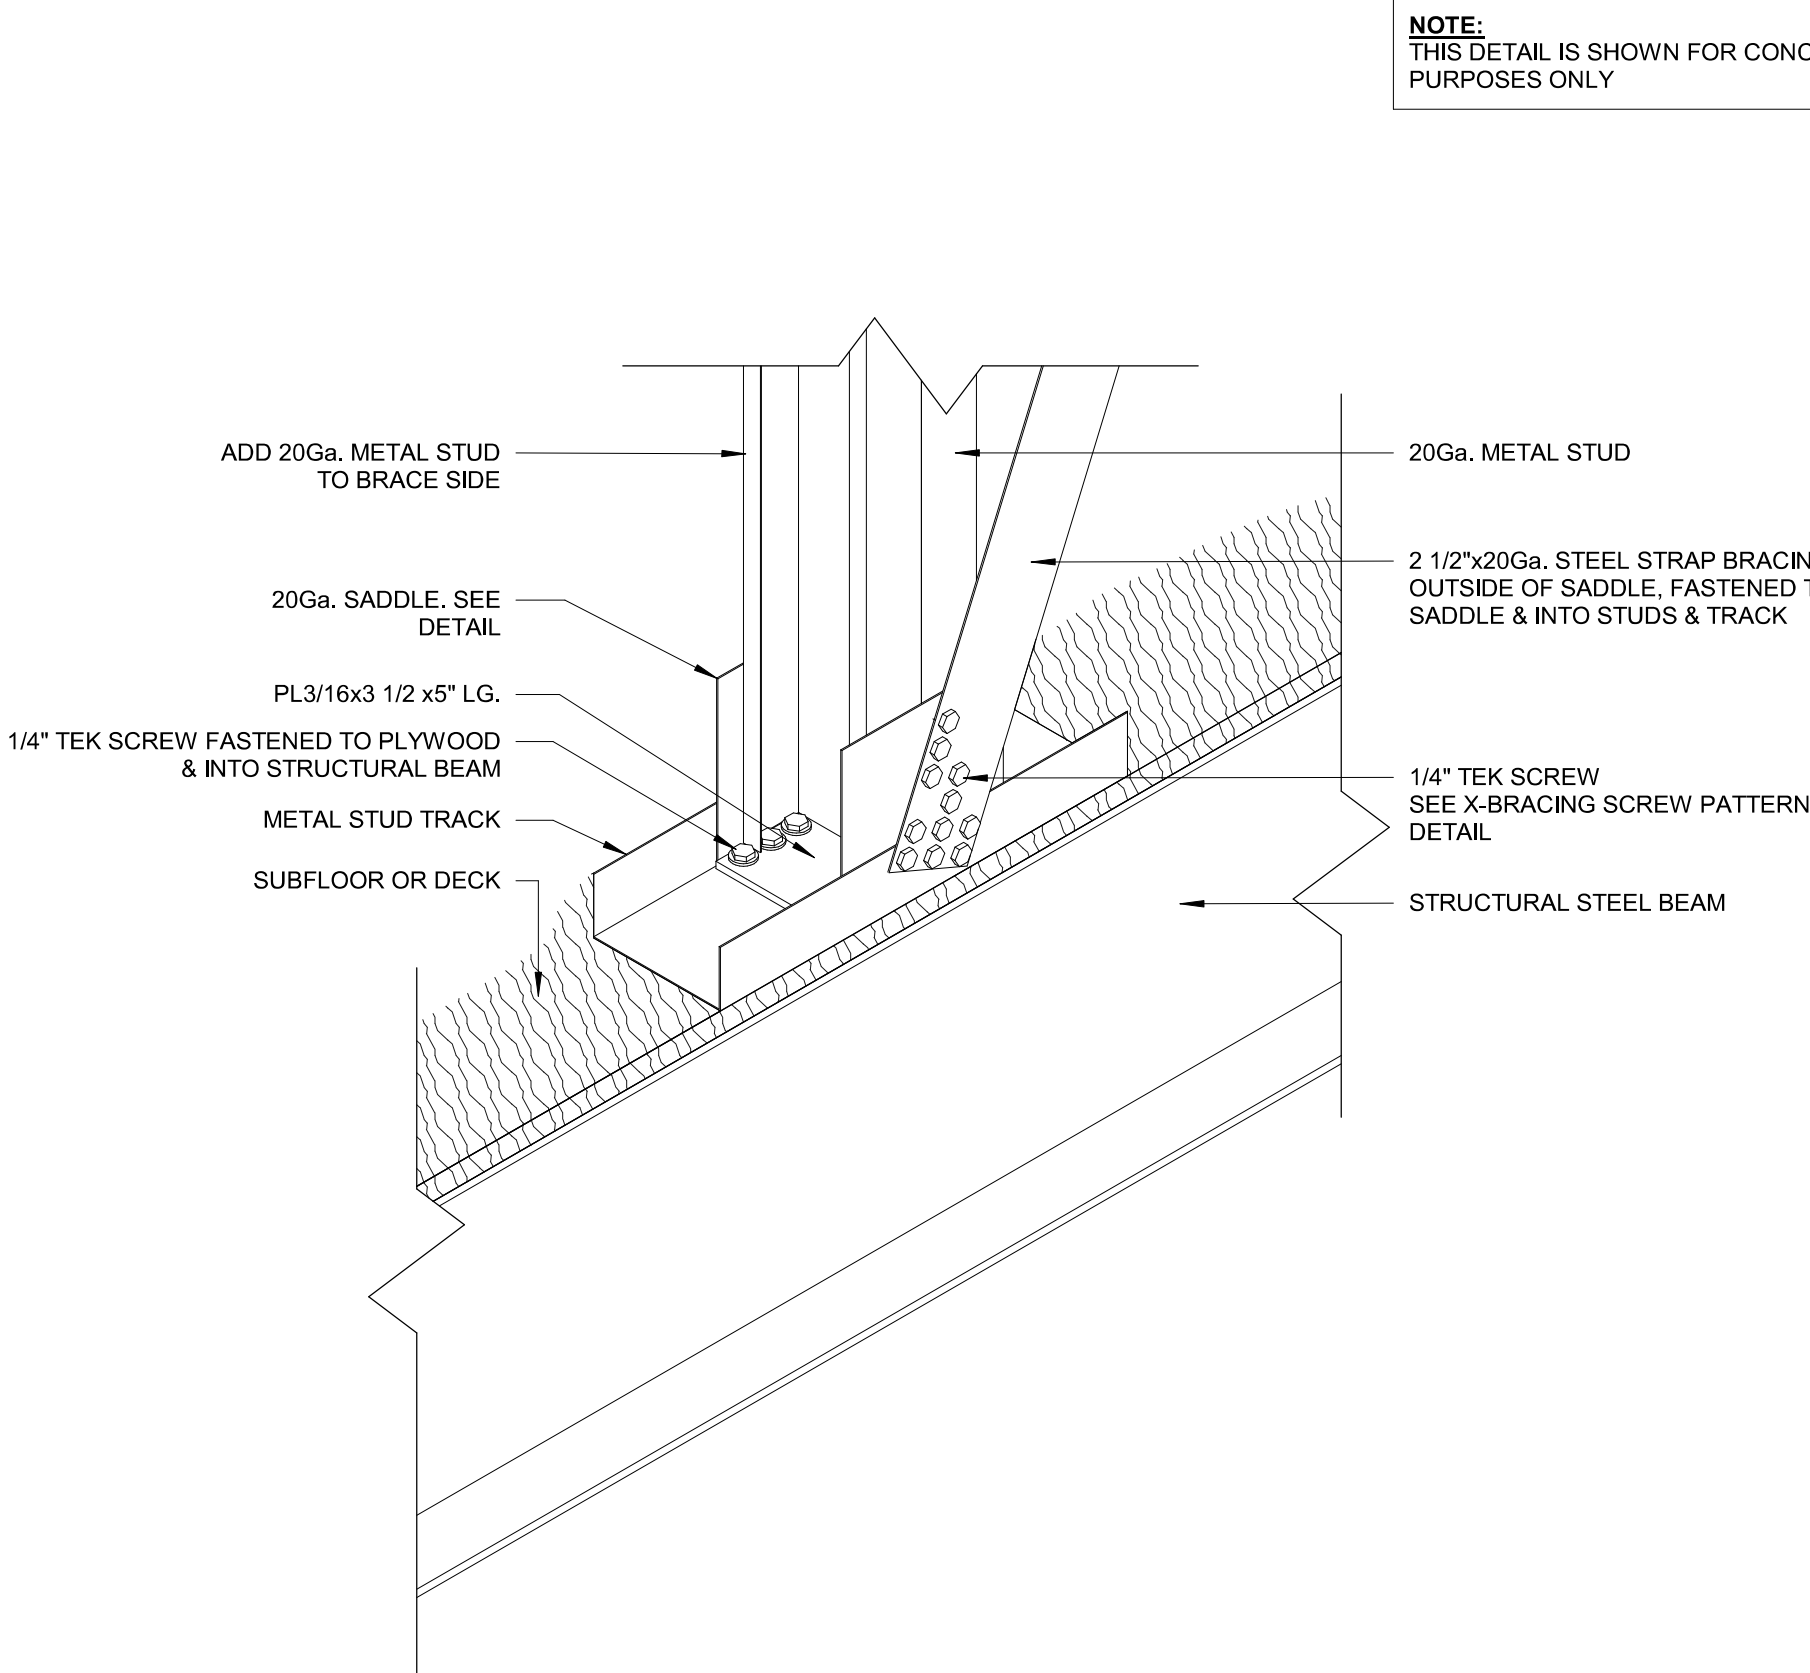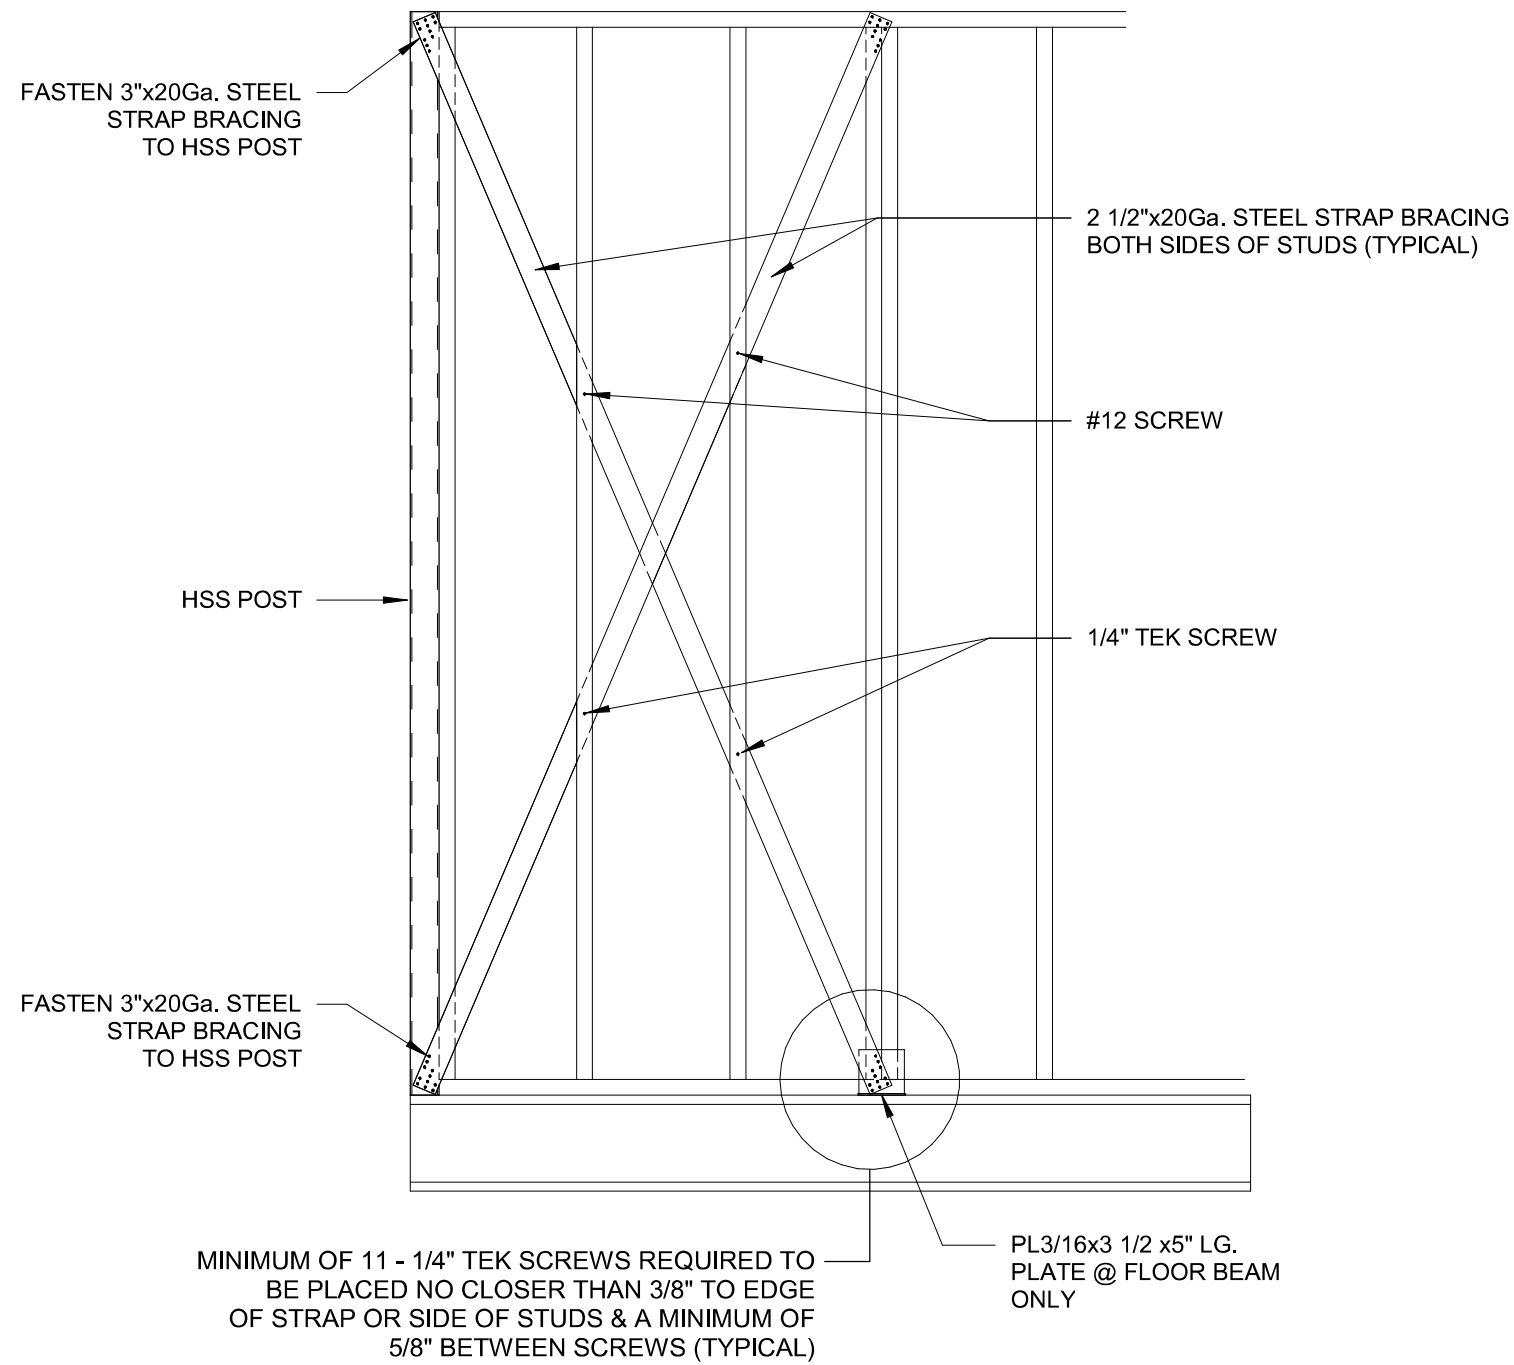

X-BRACING DETAIL

SCALE 1" = 20'

ISOMETRIC VIEW

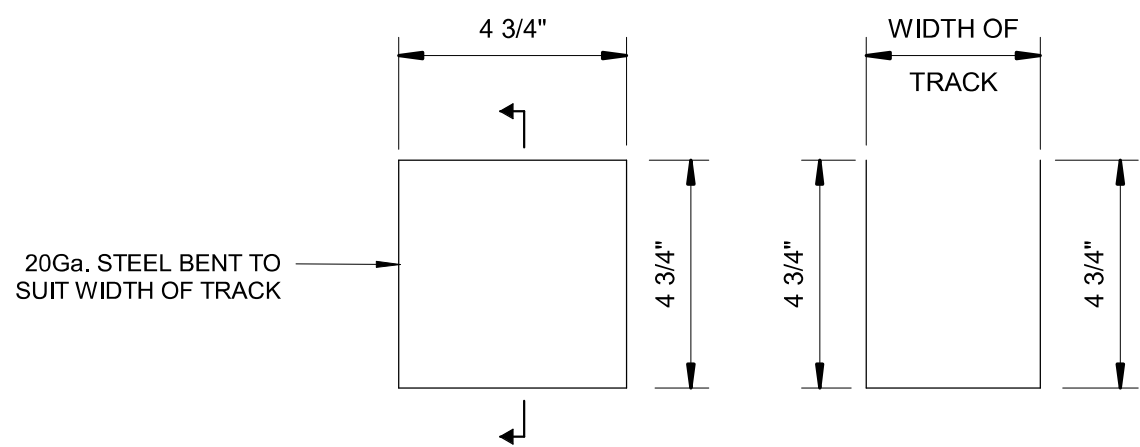

ELEVATION VIEW

SECTION VIEW

20Ga. SADDLE DETAIL2

SCALE 3" = 1'-0"

JEROL TECHNOLOGIES INC.

No.	DATE	REVISIONS

DATE	DRAWING STATUS
05/12/17	ISSUED FOR CUST. APPROVAL

Phone: 1-800-465-7594 webpage: www.nrb-inc.com Fax: 1-888-232-9672

THE INFORMATION CONTAINED IN THIS DRAWING REMAINS THE PROPERTY OF NRB INC. AND SHALL NOT BE MODIFIED OR COPIED WITHOUT PRIOR WRITTEN CONSENT. SPECIFICATIONS, WHEN PROVIDED, SHALL BE READ IN CONJUNCTION WITH THIS DRAWING.

SALES REPRESENTATIVE	DRAWN BY	PROJECT COORDINATOR	DATE
LAT	MES	SCA	MAY 2017

PROJECT
CONSEIL SCOLAIRE PUBLIC DE NORD-EST DE L'ONTARIO
HEARST, ON
SERIES 6000 - 4 CLASSROOM COMPLEX
44'-0"x92'-0" QTY = 1

TITLE
BRACE DETAILS

PROJECT #	DRAWING #	REVISION #
176014	A9	