
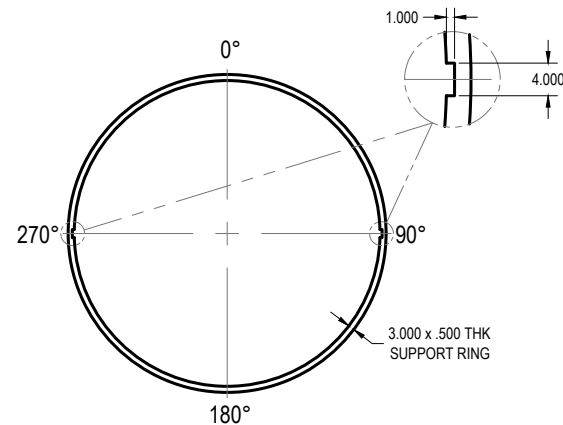
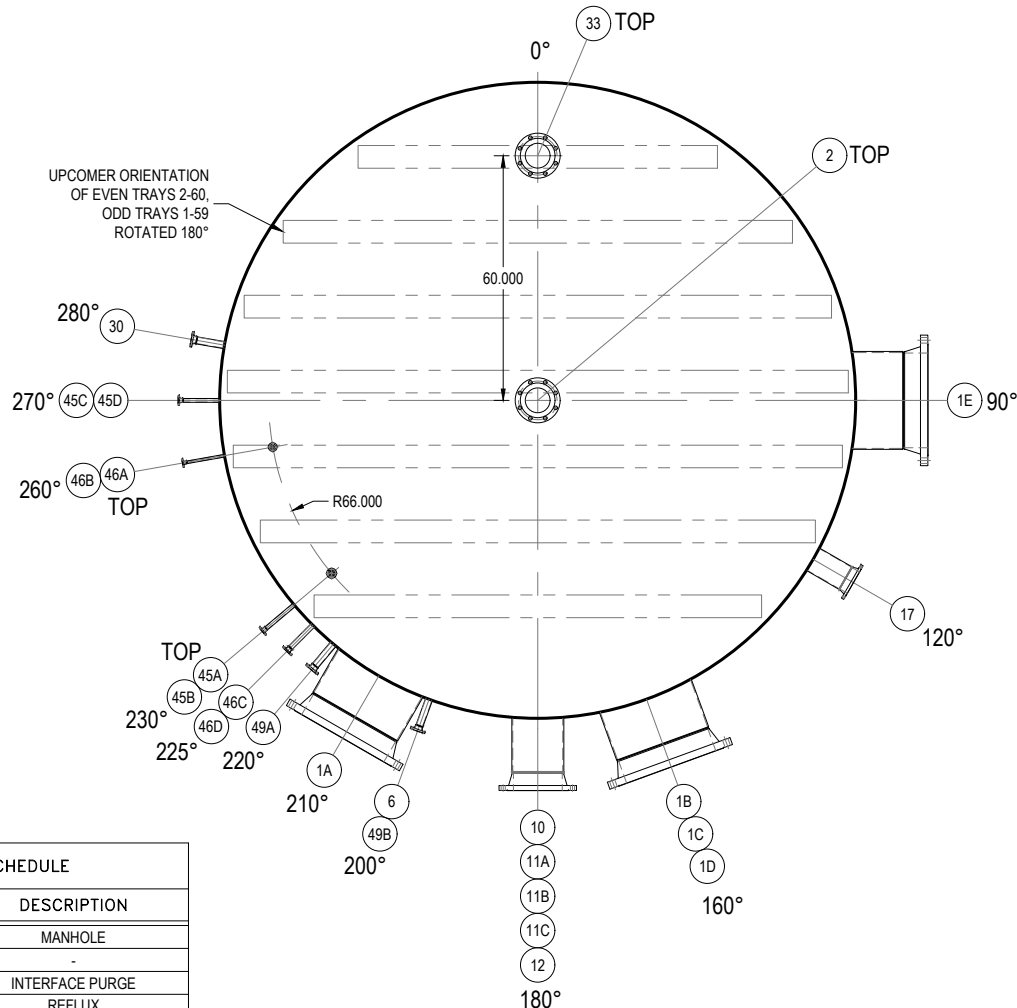


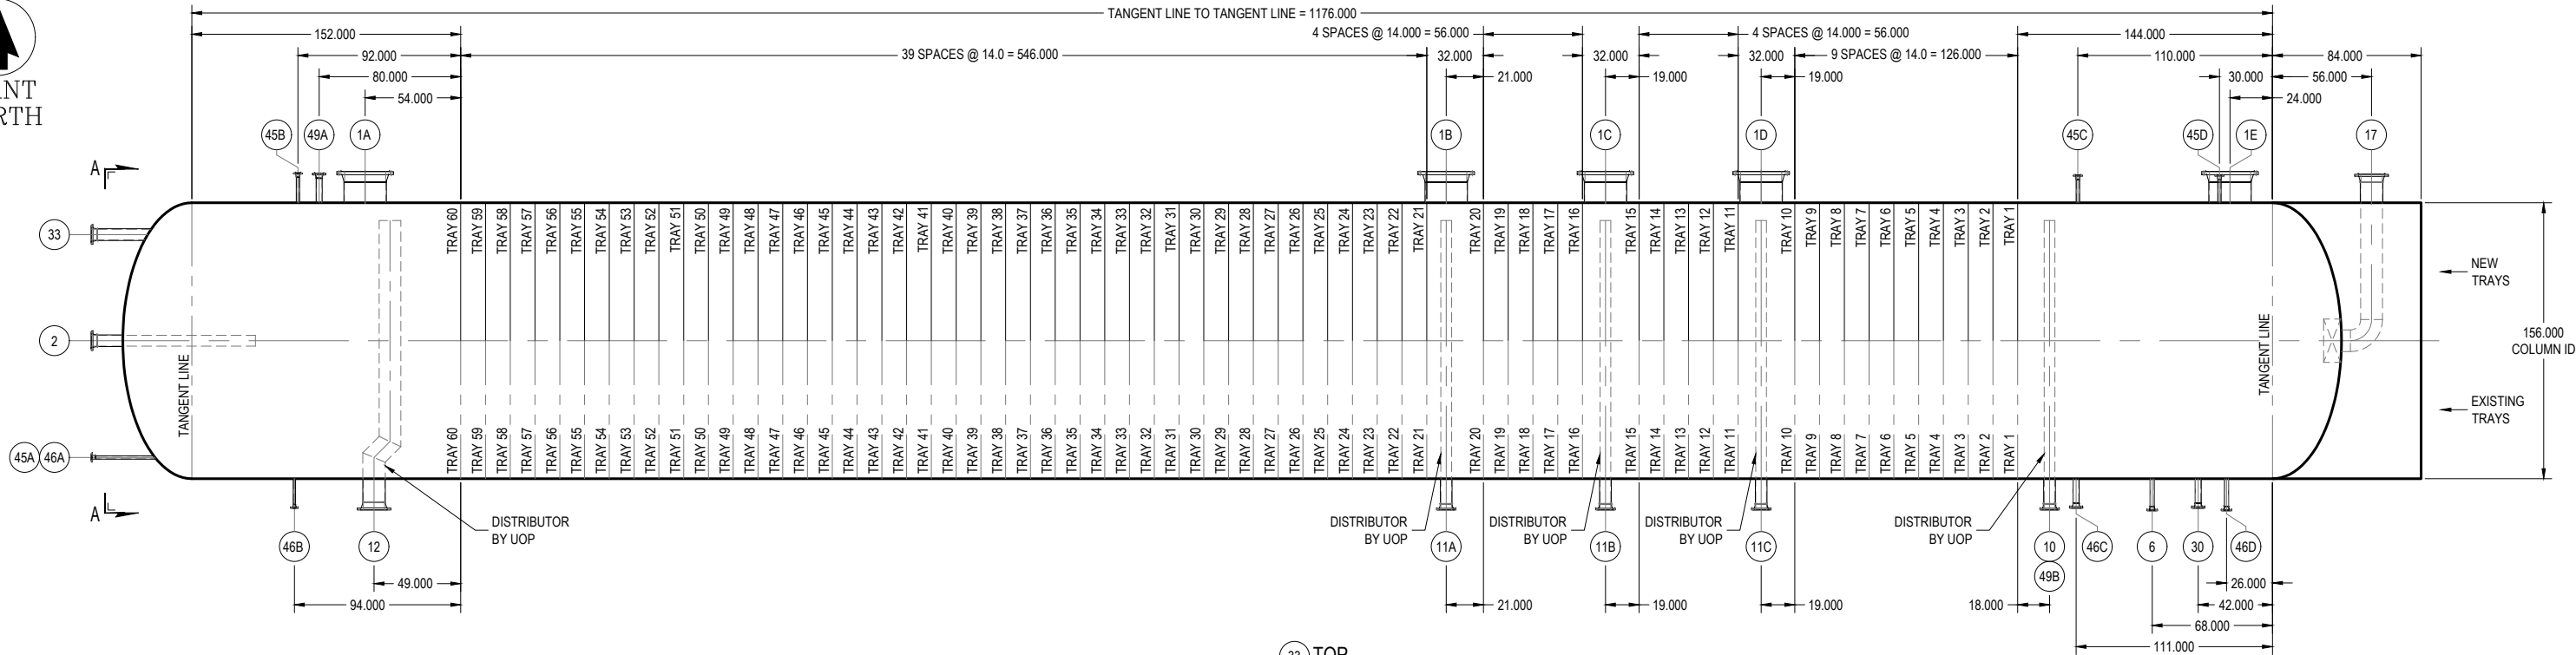

GENERAL NOTES FOR SURROGATE RING DESIGNS

- TRAYS ARE NUMBERED FROM THE BOTTOM OF THE COLUMN.
- ALL TRAY PARTS ARE DESIGNED TO PASS THROUGH A Ø22.375" MINIMUM ID MANHOLE.
- ALL TOWER ATTACHMENTS, INCLUDING TRAY SUPPORT RINGS, ARE TO BE INSTALLED LEVEL WITHIN 1/8" HIGH POINT TO LOW POINT. SHIMS (PROVIDED BY OTHERS) SHOULD BE USED TO MEET LEVELNESS REQUIREMENT.
- ALL TRAY SPACING DIMENSIONS ARE GIVEN FROM THE TOP OF THE SUPPORT RING TO THE TOP OF THE SUPPORT RING BELOW.
- ABSOLUTELY NO WELDING, CUTTING, GOUGING, OR ARC STRIKING IS TO BE DONE TO THE TOWER SHELL OR HEADS. WELDING AND CUTTING IS TO BE DONE TO THE TOWER RINGS AND BRACKETS, IF NECESSARY.
- ALL TOP SURFACES OF SUPPORT RINGS AND SUPPORT BRACKETS ARE TO BE FREE FROM SLAG, SCALE, AND DEBRIS.
- TOLERANCES ON THE DIMENSIONS OF THE COLUMN INTERNALS, UNLESS OTHERWISE NOTED, ARE ±1/8" ON LINEAR DIMENSIONS AND ±1/8° ON ANGULAR DIMENSIONS.
- TRAYS ARE DESIGNED TO ACCOMMODATE AN INSIDE TOWER DIAMETER OF 99.5% TO 100.5% OF THE NOMINAL.
- DIMENSIONS ARE GIVEN IN INCHES AND PIPE SIZES ARE GIVEN IN INCHES UNLESS OTHERWISE NOTED.
- ALL TOWER ATTACHMENTS ON THIS DRAWING TO BE REUSED.

NOZZLE SCHEDULE		
NOZZLE	SIZE	DESCRIPTION
1A - 1E	24"	MANHOLE
2	6"	-
6	2"	INTERFACE PURGE
10	6"	REFLUX
11A	6"	FEED
11B	6"	FEED
11C	6"	FEED
12	12"	LEAN SOLVENT
17	12"	RICH SOLVENT
30	3"	STEAM OUT
33	6"	SAFETY VALVE
40A, 40B	-	-
45A - 45D	1 1/2"	LEVEL INST.
46A, 46B	3/4"	LEVEL GLASS
46C, 46D	2"	LEVEL GLASS STANDPIPE
49A, 49B	3"	D/P CONNECTION

VIEW A-A
NOZZLE AND UPCOMER
ORIENTATION FOR TRAYS 1-60
SCALE: 2X

DESIGN CONDITIONS
TOWER: MAWP 305 PSIG @ 350F

1	ISSUED CERTIFIED; ADDED DESIGN CONDITIONS	2/23/24	JAD	DMW 2/24	BJN 2/24	JRU 2/23/24
REV	ALTERATION	DATE	BY	CHK'D	REVD	APPV'D

SYMBOL KEY

XXXX PART NUMBER

XX NOZZLE

XX NOZZLE

XX REVISION

XXX ASSEMBLY DETAIL

XX NOTES

CONFIDENTIAL

THE INFORMATION CONTAINED HEREIN IS PROPRIETARY INFORMATION AND SHALL NOT BE COPIED AND/OR REPRODUCED IN ANY MANNER, NOR USED FOR ANY PURPOSE WHATSOEVER EXCEPT AS SPECIFICALLY PERMITTED PURSUANT TO WRITTEN AGREEMENT WITH UOP

CUSTOMER : CENOVUS ENERGY LIMA REFINERY
LOCATION : LIMA, OHIO, USA
ITEM NO. : DA-C-3001 TETRA EXTRACTOR
P.O. NO. : 8401698824

DIRECT INQUIRIES PERTAINING TO THIS DRAWING AND ASSOCIATED EQUIPMENT TO UOP TONAWANDA


Honeywell
uop

175 E. PARK DRIVE
TONAWANDA, NY 14151-0986


TITLE:
GENERAL ARRANGEMENT
AND NOZZLE ORIENTATION

BY JAD	DATE 1/12/24	SCALE 1:45
CHECKED DMW	1/24	NO. SHTS. 6
REVIEWED BJN	1/24	SHT.NO. 1
APPROVED JRU	2/1/24	LATEST REVISION: 1


D- 2293968

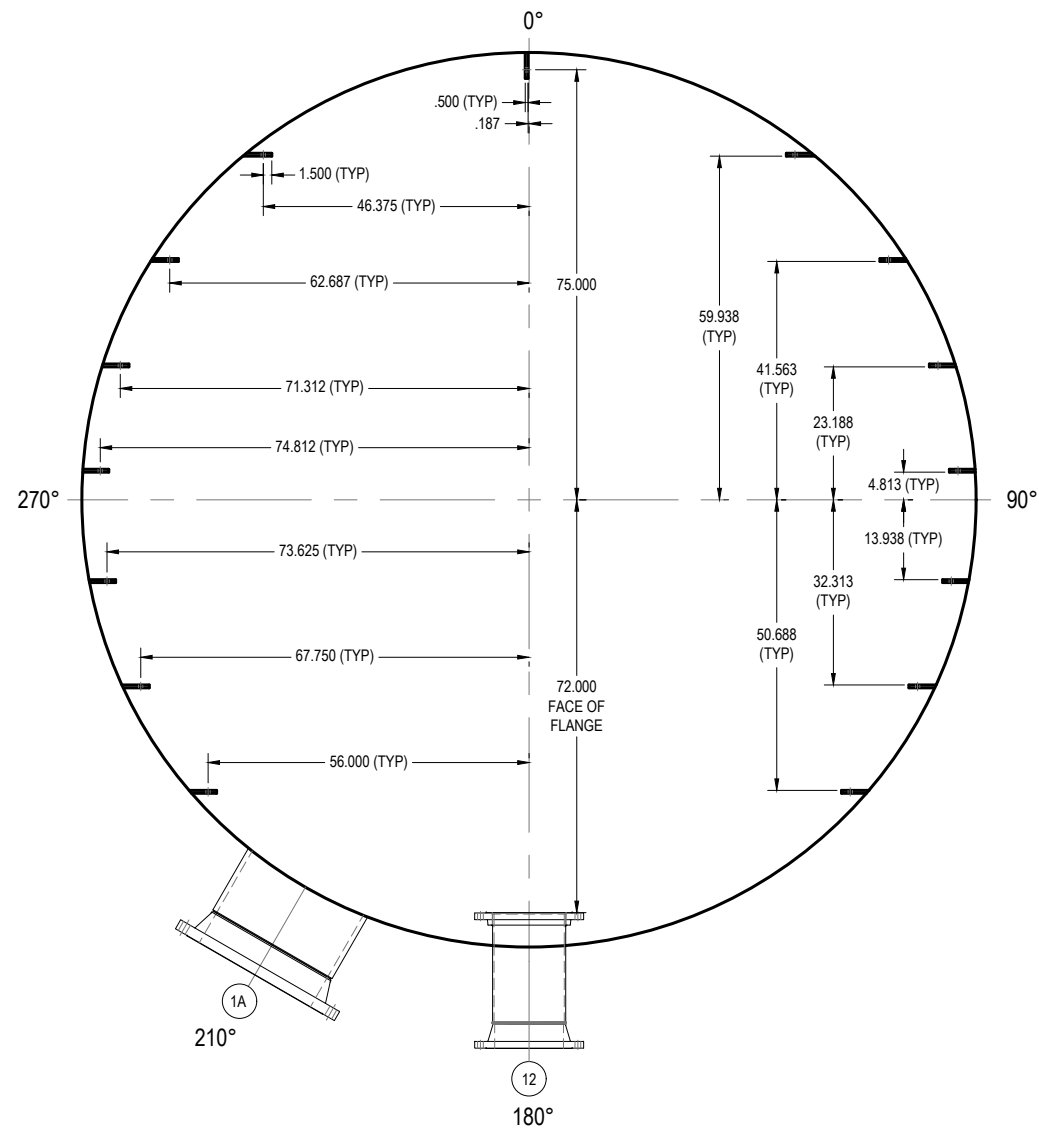

PLAN VIEW OF LEAN SOLVENT DISTRIBUTOR
SUPPORTS ABOVE TRAY 60

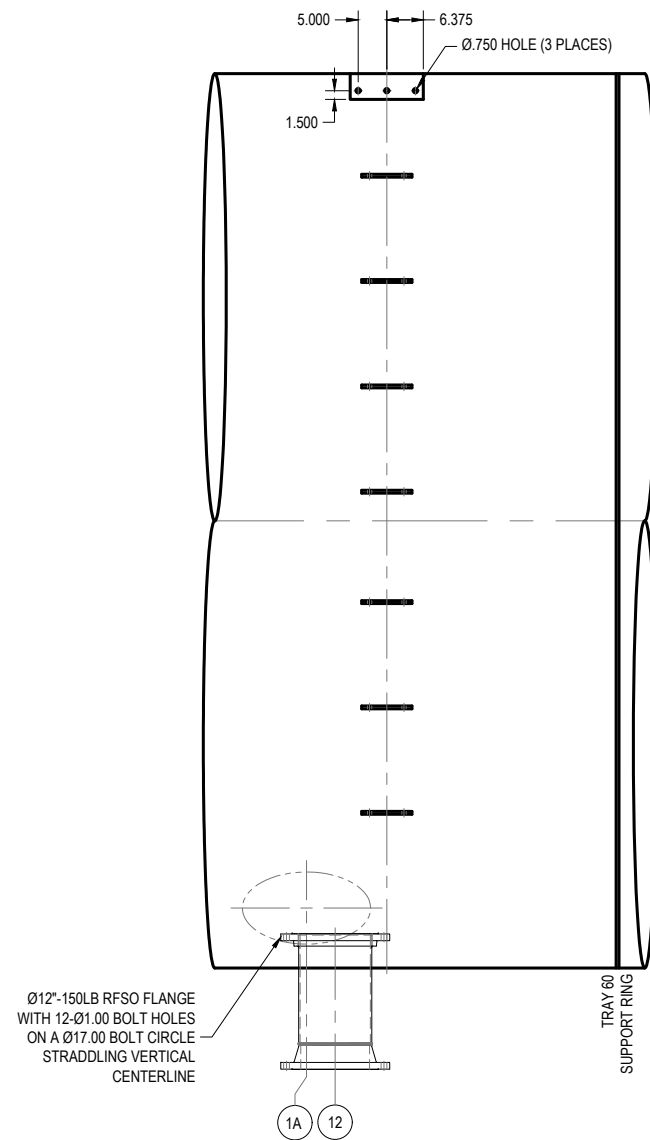

ELEVATION VIEW

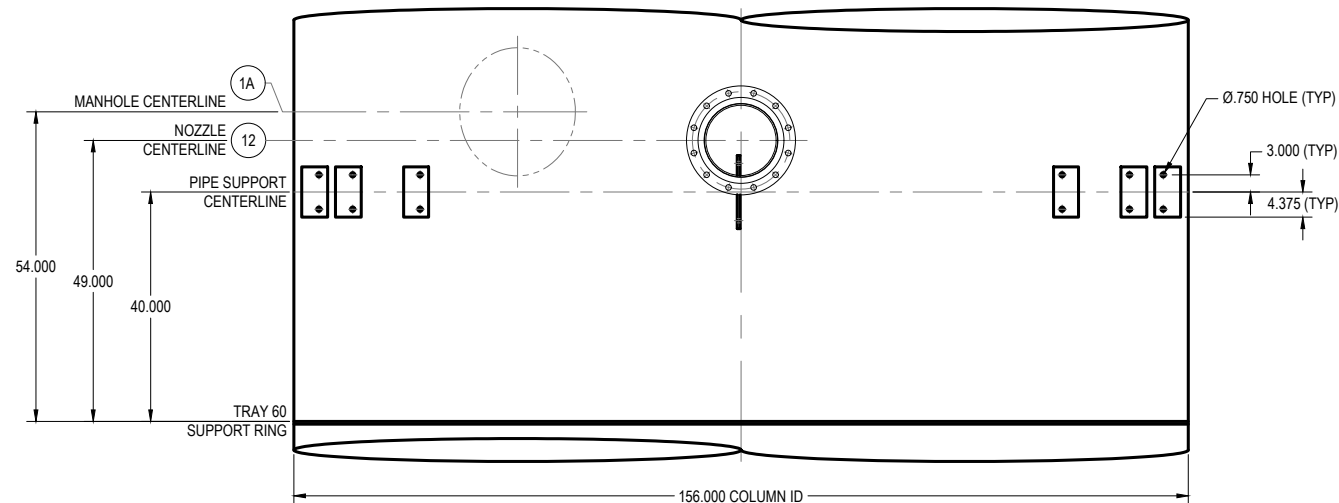




ELEVATION VIEW

1 ALL EXISTING PIPE SUPPORTS
TO BE REUSED

UOP CERTIFIED DRAWING

SYMBOL KEY		CONFIDENTIAL		
XXXX	PART NUMBER	THE INFORMATION CONTAINED HEREIN IS PROPRIETARY INFORMATION AND SHALL NOT BE COPIED AND/OR REPRODUCED IN ANY MANNER, NOR USED FOR ANY PURPOSE WHATSOEVER EXCEPT AS SPECIFICALLY PERMITTED PURSUANT TO WRITTEN AGREEMENT WITH UOP		
XX	NOZZLE			
XX/X	NOZZLE			
Δ	REVISION			
XXX	ASSEMBLY DETAIL	CUSTOMER : CENOVUS ENERGY LIMA REFINERY LOCATION : LIMA, OHIO, USA ITEM NO. : DA-C-3001 TETRA EXTRACTOR P.O. NO. : 8401698824		
XX	NOTES	DIRECT INQUIRIES PERTAINING TO THIS DRAWING AND ASSOCIATED EQUIPMENT TO UOP TONAWANDA		
		BY JAD	DATE 1/12/24	SCALE 1:16
		CHECKED DMW	1/24	NO. SHTS. 6
		REVIEWED PJW	1/24	SHT.NO. 2
		APPROVED JRJ	2/1/24	LATEST REVISION: 1
		Honeywell UOP		
		175 E. PARK DRIVE TONAWANDA, NY 14151-0986		
		D- 2293968		

REV	ISSUED CERTIFIED	DATE	BY	CHK'D	REV'D	APPV'D
1	ISSUED CERTIFIED	2/23/24	JAD	DMW 2/24	PJW 2/24	JRU 2/23/24
2	ALTERATION					

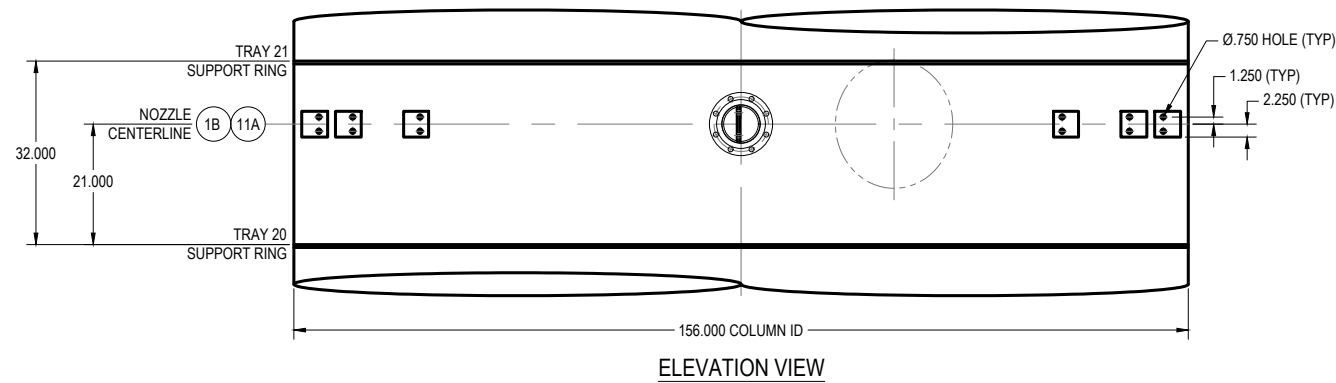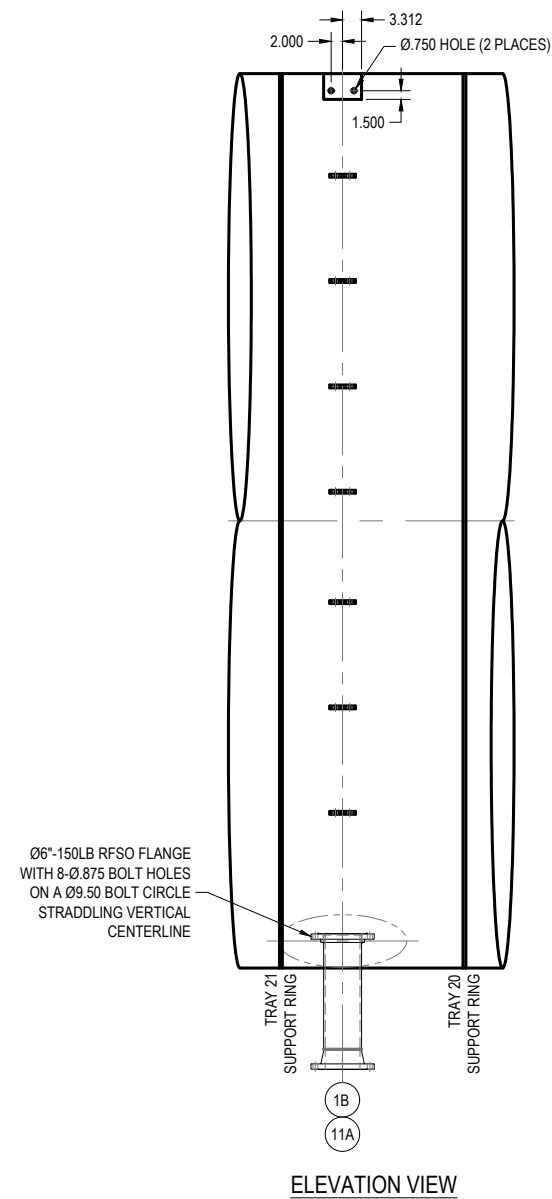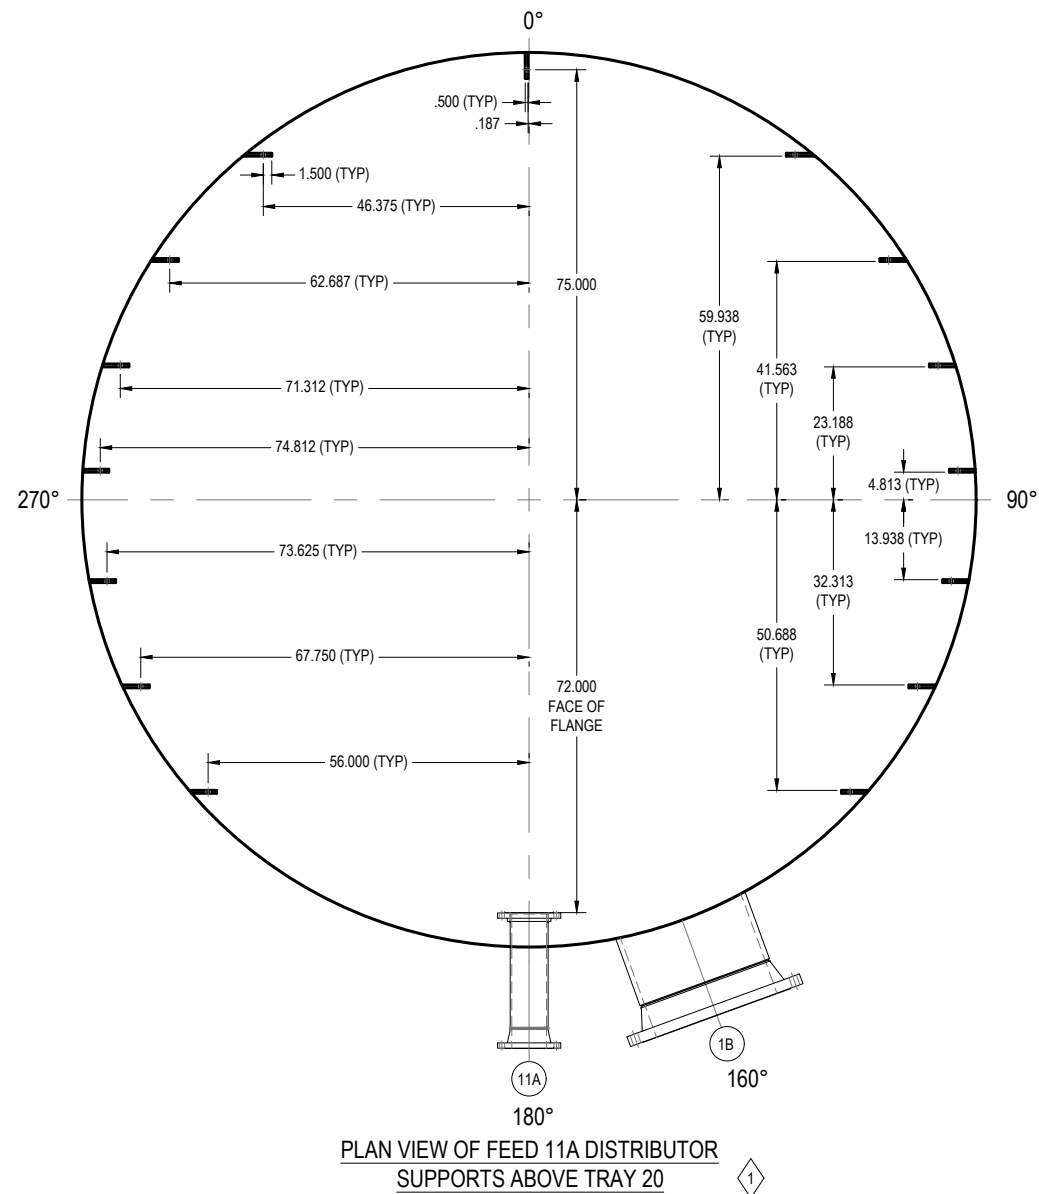


1 ALL EXISTING PIPE SUPPORTS TO BE REUSED

UOP CERTIFIED DRAWING

SYMBOL KEY		CONFIDENTIAL			
XXXX	PART NUMBER	THE INFORMATION CONTAINED HEREIN IS PROPRIETARY INFORMATION AND SHALL NOT BE COPIED AND/OR REPRODUCED IN ANY MANNER, NOR USED FOR ANY PURPOSE WHATSOEVER EXCEPT AS SPECIFICALLY PERMITTED PURSUANT TO WRITTEN AGREEMENT WITH UOP			
XX	NOZZLE				
XX X	NOZZLE				
△	REVISION				
XXX	ASSEMBLY DETAIL				
XX	NOTES	CUSTOMER : CENOVUS ENERGY LIMA REFINERY LOCATION : LIMA, OHIO, USA ITEM NO. : DA-C-3001 TETRA EXTRACTOR P.O. NO. : 8401698824			
		DIRECT INQUIRIES PERTAINING TO THIS DRAWING AND ASSOCIATED EQUIPMENT TO UOP TONAWANDA		TITLE: TOWER ATTACHMENT FEED 11A DISTRIBUTOR SUPPORTS ABOVE TRAY 20	
		BY JAD	DATE 1/12/24	SCALE 1:16	
		CHECKED DMW	1/24	NO. SHTS. 6	LATEST REVISION:
		REVIEWED PJW	1/24	SHT.NO. 3	1
		APPROVED JRU	2/1/24	DWG. NO. D- 2293968	


1	ISSUED CERTIFIED	2/23/24	JAD	DMW 2/24	PJW 2/24	JRU 2/23/24
REV	ALTERATION	DATE	BY	CHK'D	REV'D	APPV'D

175 E. PARK DRIVE
TONAWANDA, NY 14151-0986

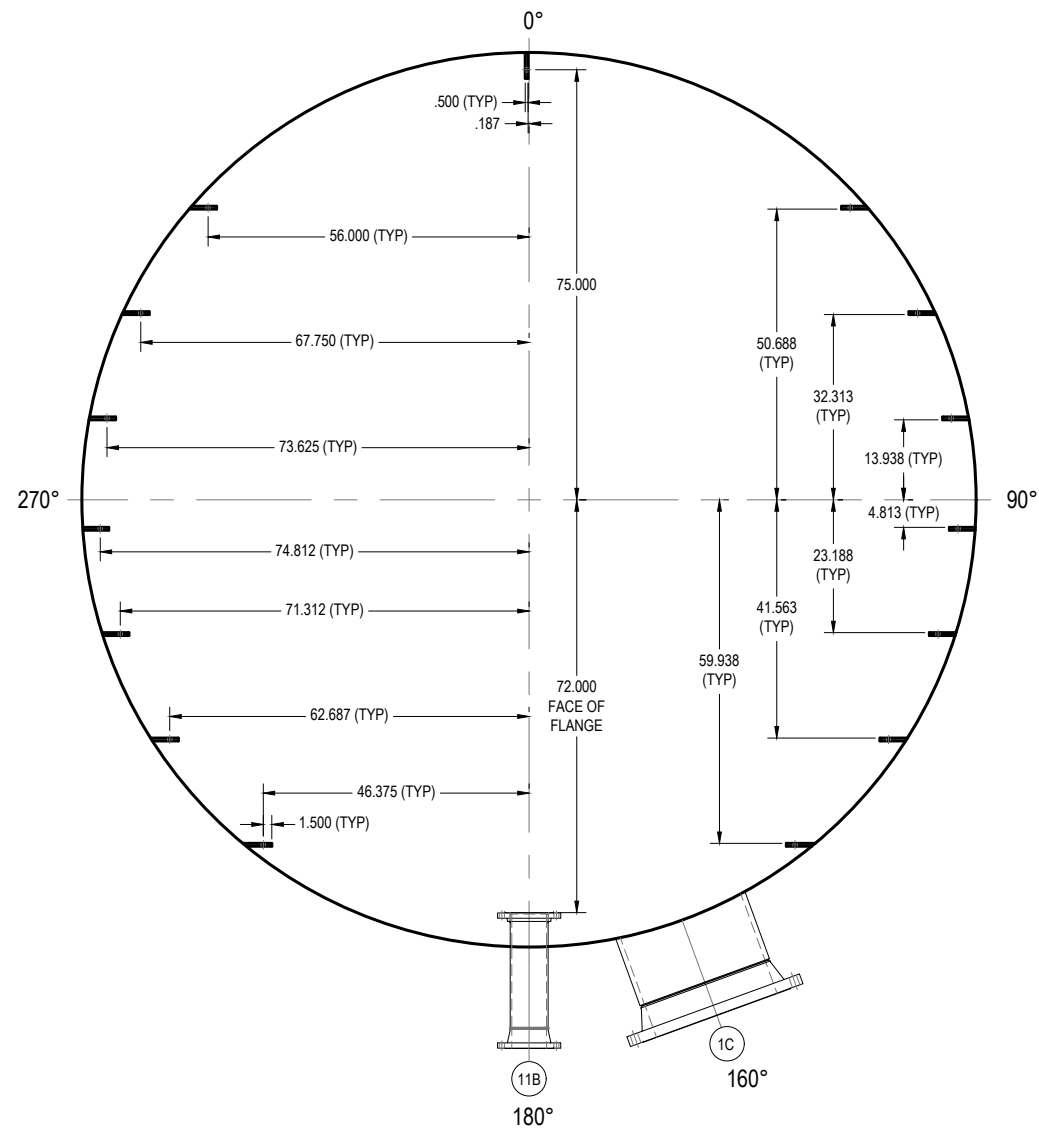


PLAN VIEW OF FEED 11B DISTRIBUTOR
SUPPORTS ABOVE TRAY 15

1

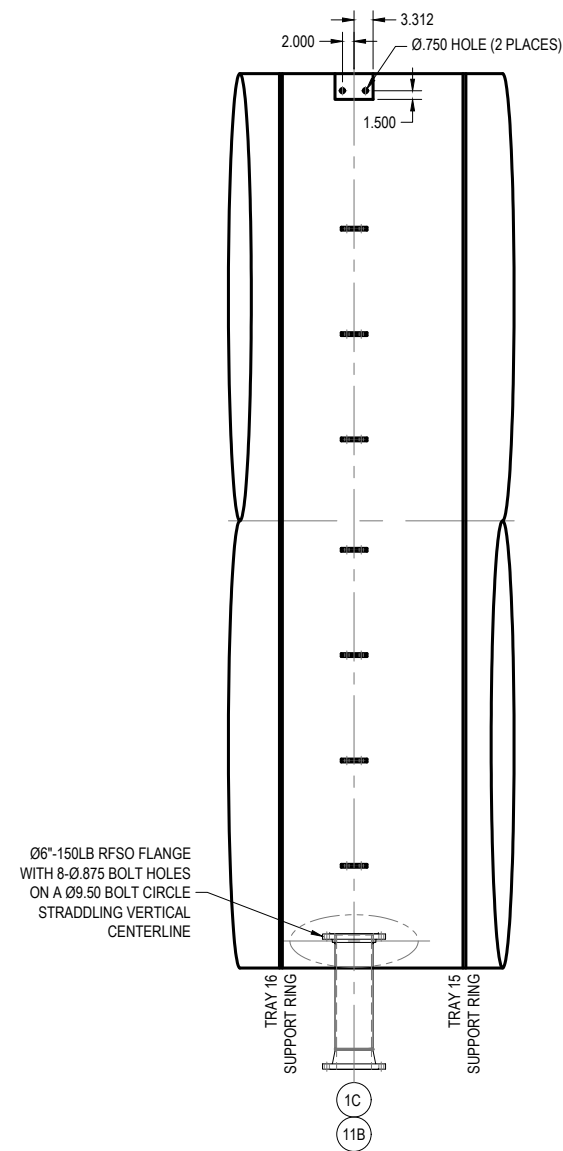

ELEVATION VIEW

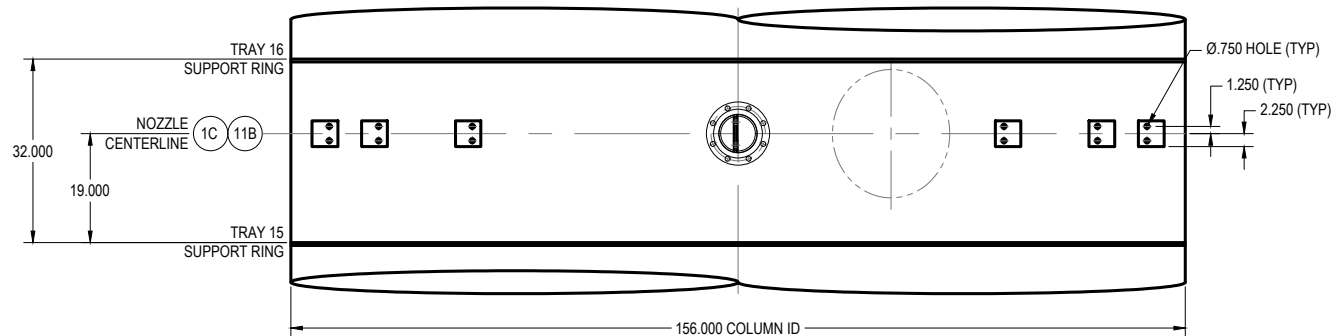


ELEVATION VIEW

1 ALL EXISTING PIPE SUPPORTS
TO BE REUSED


uop CERTIFIED DRAWING

SYMBOL KEY		CONFIDENTIAL			
XXXX	PART NUMBER	THE INFORMATION CONTAINED HEREIN IS PROPRIETARY INFORMATION AND SHALL NOT BE COPIED AND/OR REPRODUCED IN ANY MANNER, NOR USED FOR ANY PURPOSE WHATSOEVER EXCEPT AS SPECIFICALLY PERMITTED PURSUANT TO WRITTEN AGREEMENT WITH UOP			
XX	NOZZLE				
XX X	NOZZLE				
△	REVISION				
XXX	ASSEMBLY DETAIL				
XX	NOTES				
		CUSTOMER : CENOVUS ENERGY LIMA REFINERY LOCATION : LIMA, OHIO, USA ITEM NO. : DA-C-3001 TETRA EXTRACTOR P.O. NO. : 8401698824		TITLE: TOWER ATTACHMENT FEED 11B DISTRIBUTOR SUPPORTS ABOVE TRAY 15	
		DIRECT INQUIRIES PERTAINING TO THIS DRAWING AND ASSOCIATED EQUIPMENT TO UOP TONAWANDA		BY JAD	DATE 1/12/24
				CHECKED DMW	1/24
				REVIEWED PJW	1/24
				APPROVED JRJ	2/1/24
				NO. SHTS. 6	LATEST REVISION: 1
				SHT.NO. 4	
				D- 2293968	


1	ISSUED CERTIFIED	2/23/24	JAD	DMW 2/24	PJW 2/24	JRU 2/23/24	
REV	ALTERATION	DATE	BY	CHK'D	REV'D	APPV'D	

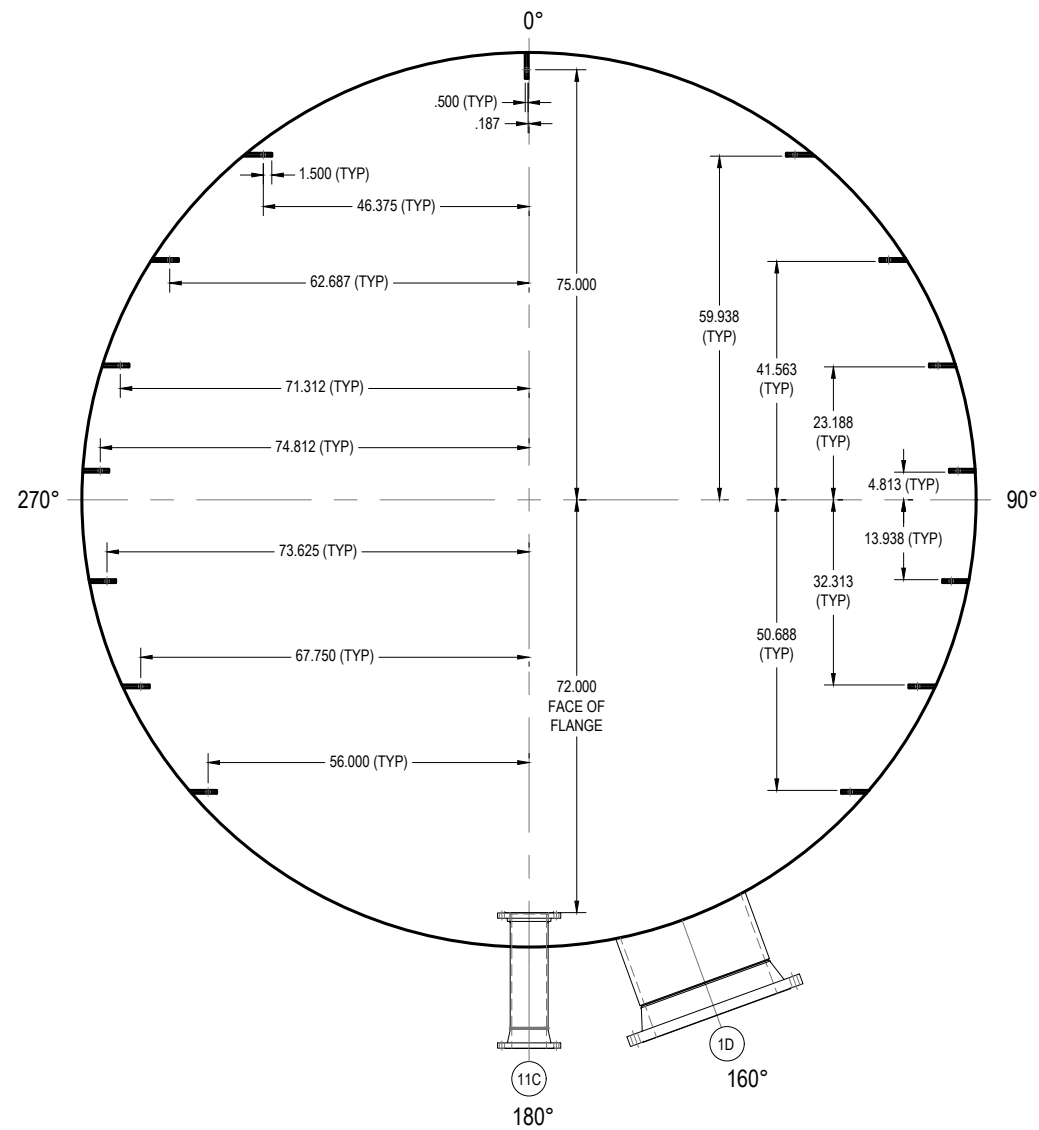

PLAN VIEW OF FEED 11C DISTRIBUTOR
SUPPORTS ABOVE TRAY 10

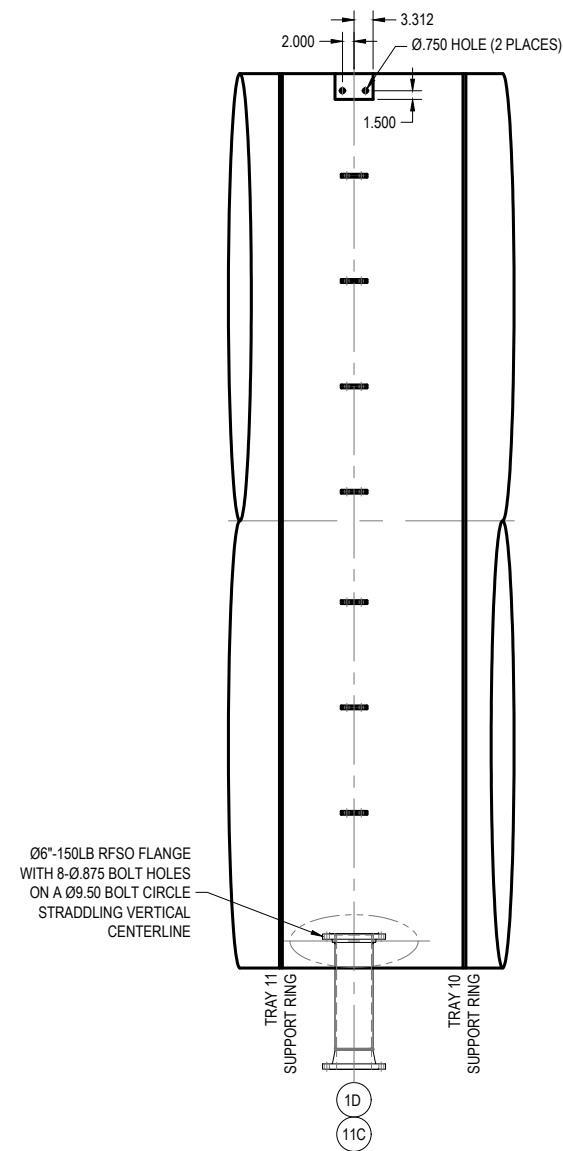

ELEVATION VIEW

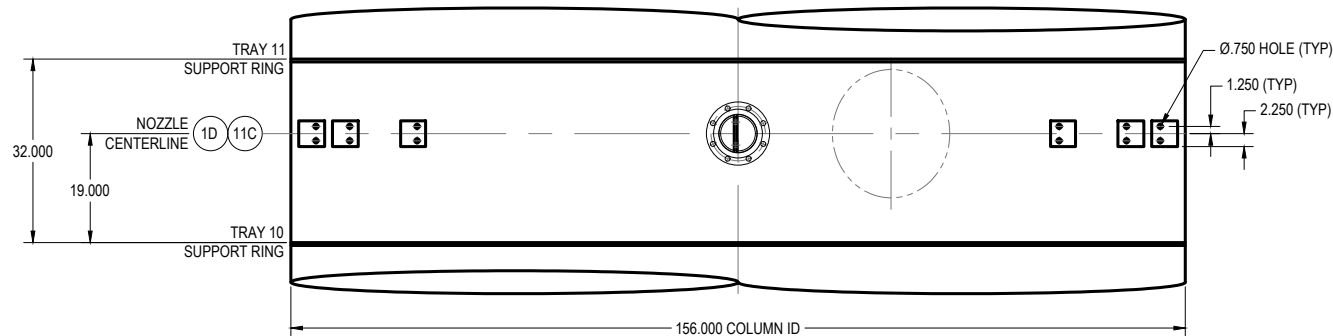


ELEVATION VIEW

1 ALL EXISTING PIPE SUPPORTS
TO BE REUSED

uop CERTIFIED DRAWING


SYMBOL KEY			CONFIDENTIAL		
XXXX PART NUMBER			THE INFORMATION CONTAINED HEREIN IS PROPRIETARY INFORMATION AND SHALL NOT BE COPIED AND/OR REPRODUCED IN ANY MANNER, NOR USED FOR ANY PURPOSE WHATSOEVER EXCEPT AS SPECIFICALLY PERMITTED PURSUANT TO WRITTEN AGREEMENT WITH UOP		
XX NOZZLE					
XX X NOZZLE					
X REVISION			CUSTOMER : CENOVUS ENERGY LIMA REFINERY LOCATION : LIMA, OHIO, USA ITEM NO. : DA-C-3001 TETRA EXTRACTOR P.O. NO. : 8401698824		
XXX ASSEMBLY DETAIL					
XX NOTES					
			DIRECT INQUIRIES PERTAINING TO THIS DRAWING AND ASSOCIATED EQUIPMENT TO UOP TONAWANDA		
			TITLE: TOWER ATTACHMENT FEED 11C DISTRIBUTOR SUPPORTS ABOVE TRAY 10		
			BY: JAD DATE 1/12/24 SCALE 1:16		
			CHECKED DMW 1/24 NO. SHTS. 6 LATEST REVISION: 1		
			REVIEWED PJW 1/24 SHT.NO. 5		
			APPROVED JRJ 2/1/24		

1	ISSUED CERTIFIED	2/23/24	JAD	DMW 2/24	PJW 2/24	JRU 2/23/24
REV	ALTERATION	DATE	BY	CHK'D	REV'D	APPV'D

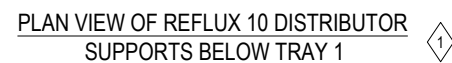


1 ALL EXISTING PIPE SUPPORTS
TO BE REUSED



1	ISSUED CERTIFIED	2/23/24	JAD	DMW 2/24	PJW 2/24 JRU 2/23/24
REV	ALTERATION	DATE	BY	CHK'D	REVD APPV'D

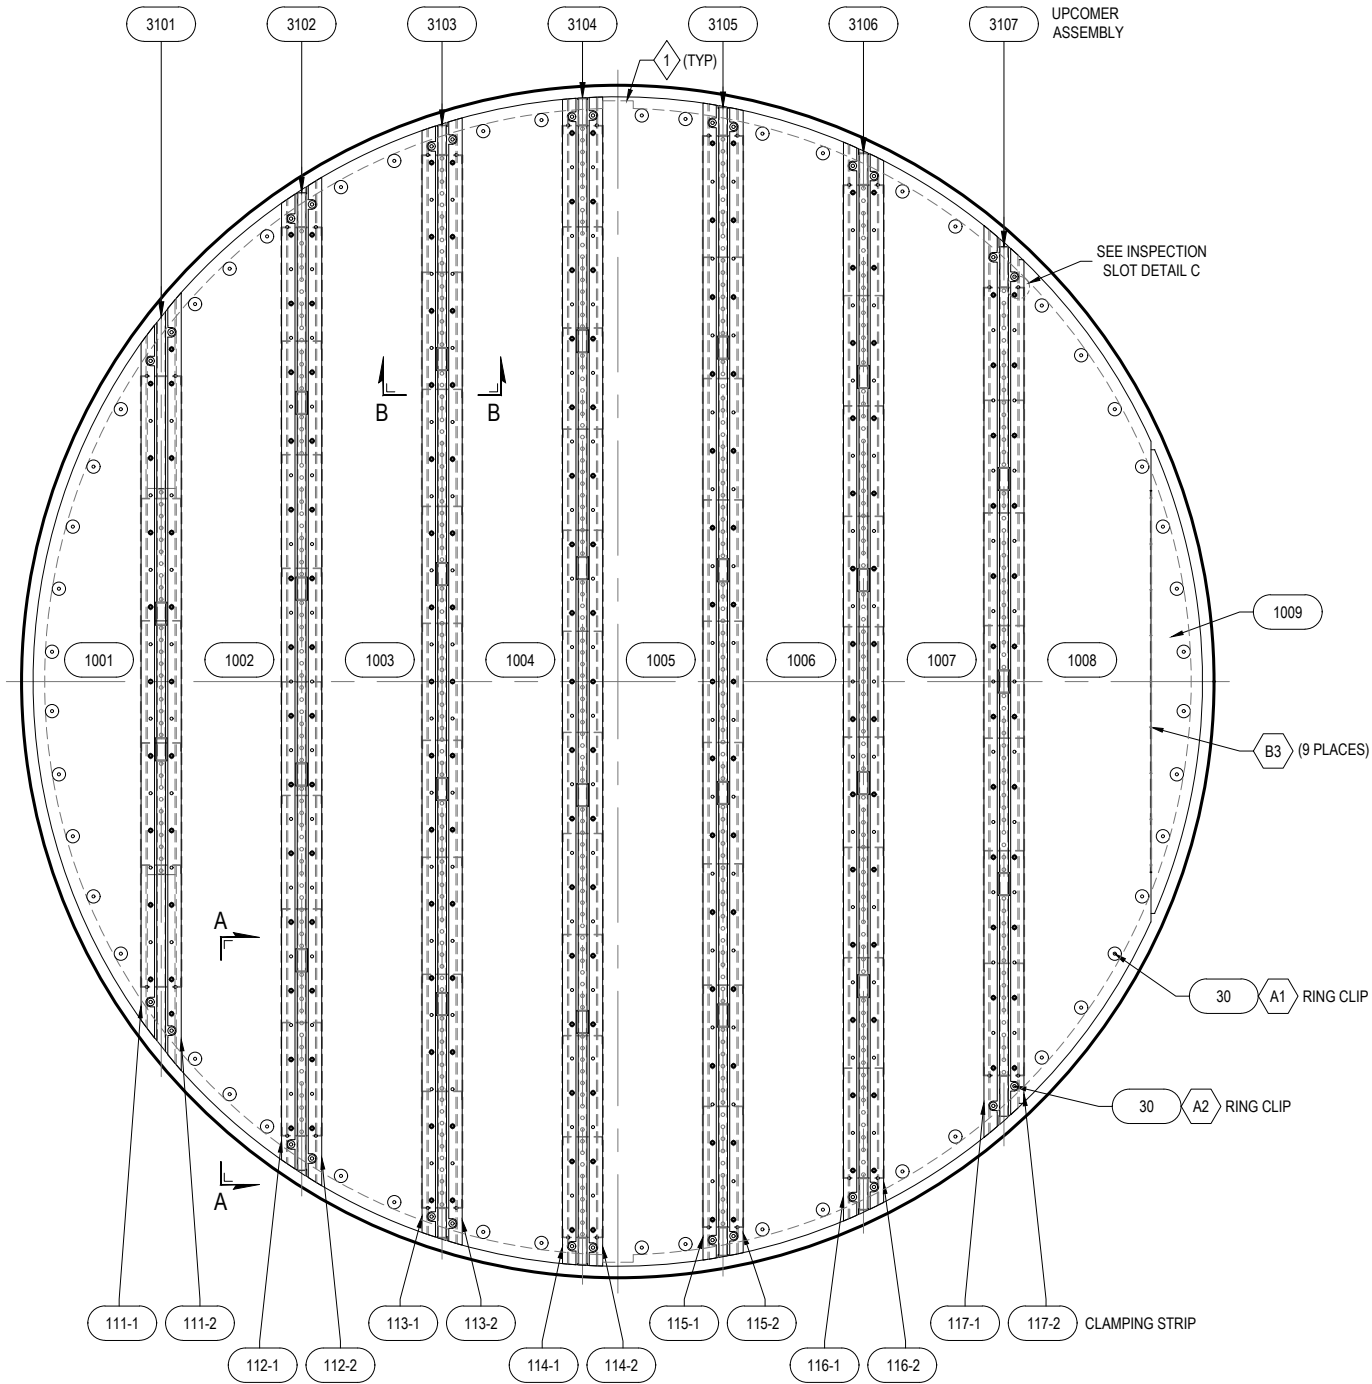

PLAN VIEW OF TRAYS 1-5, 46-58
FOR TRAY SPACING AND UPCOMER ORIENTATION
SEE DRAWING D-2293968

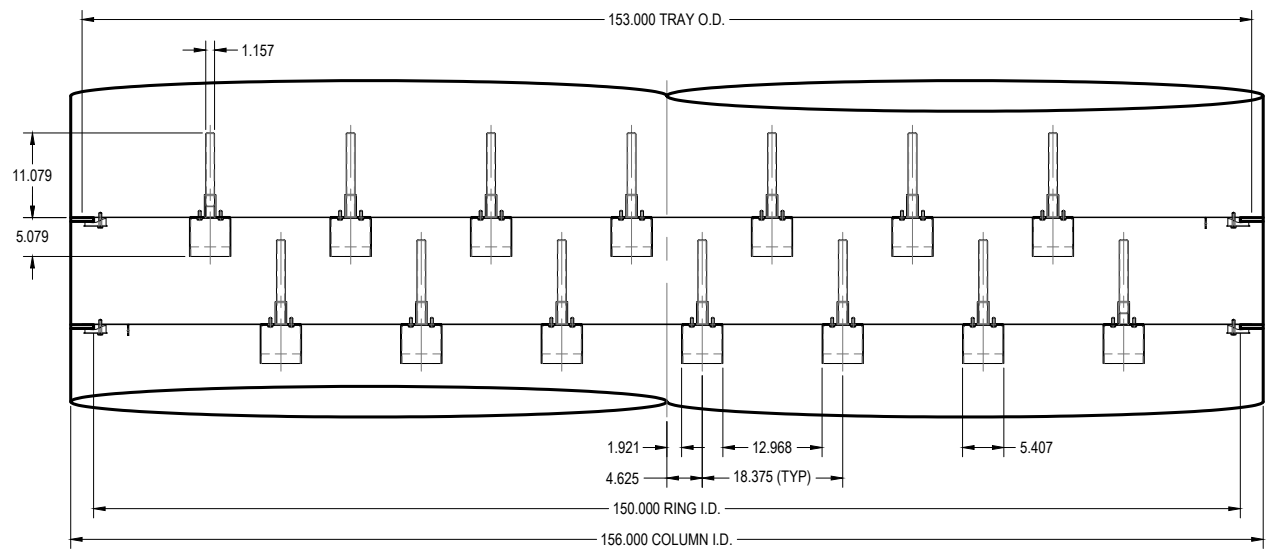


ELEVATION VIEW

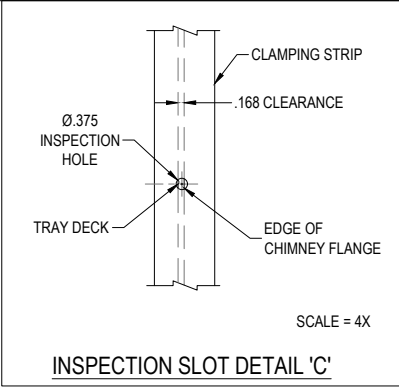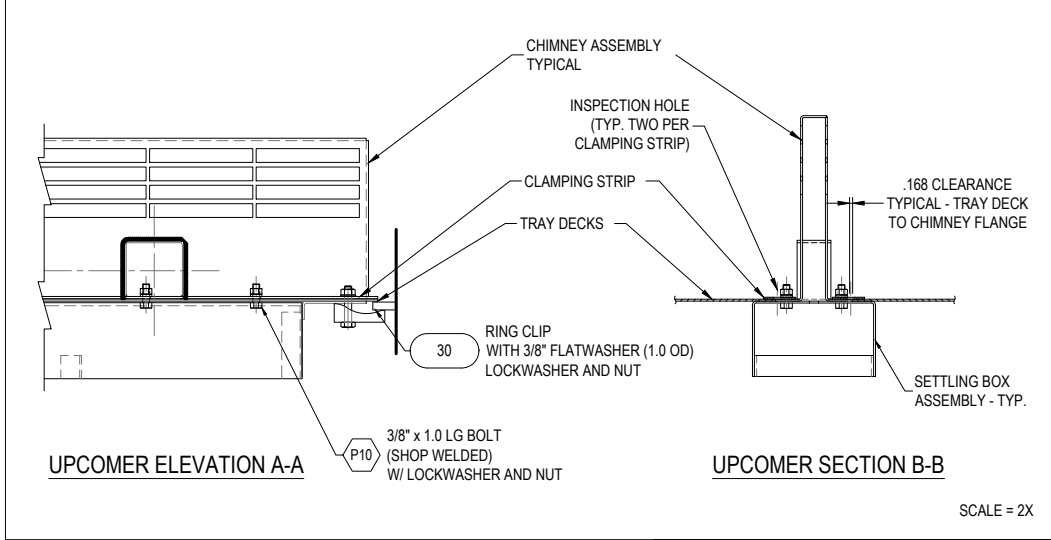


uop CERTIFIED DRAWING

SYMBOL KEY		CONFIDENTIAL			
XXXX	PART NUMBER	THE INFORMATION CONTAINED HEREIN IS PROPRIETARY INFORMATION AND SHALL NOT BE COPIED AND/OR REPRODUCED IN ANY MANNER, NOR USED FOR ANY PURPOSE WHATSOEVER EXCEPT AS SPECIFICALLY PERMITTED PURSUANT TO WRITTEN AGREEMENT WITH UOP			
XX	NOZZLE				
XX X	NOZZLE				
△	REVISION				
XXX	ASSEMBLY DETAIL				
◇	NOTES	CUSTOMER : CENOVUS ENERGY LIMA REFINERY LOCATION : LIMA, OHIO, USA ITEM NO. : DA-C-3001 TETRA EXTRACTOR P.O. NO. : 8401698824			
		DIRECT INQUIRIES PERTAINING TO THIS DRAWING AND ASSOCIATED EQUIPMENT TO UOP TONAWANDA		TITLE: INSTALLATION TRAYS 1-5, 46-58	
				BY JAD	DATE 1/18/24
				CHECKED DMW	1/24
				REVIEWED PJW	1/24
				APPROVED JRU	2/1/24
				NO. SHTS. 15	LATEST REVISION: 1
				SHT.NO. 3	
				Honeywell uop	
				175 E. PARK DRIVE TONAWANDA, NY 14151-0986	
				D- 2293969	


1	ISSUED CERTIFIED	2/23/24	JAD	DMW 2/24	PJW 2/24	JRU 2/23/24	
REV	ALTERATION	DATE	BY	CHK'D	REV'D	APPV'D	

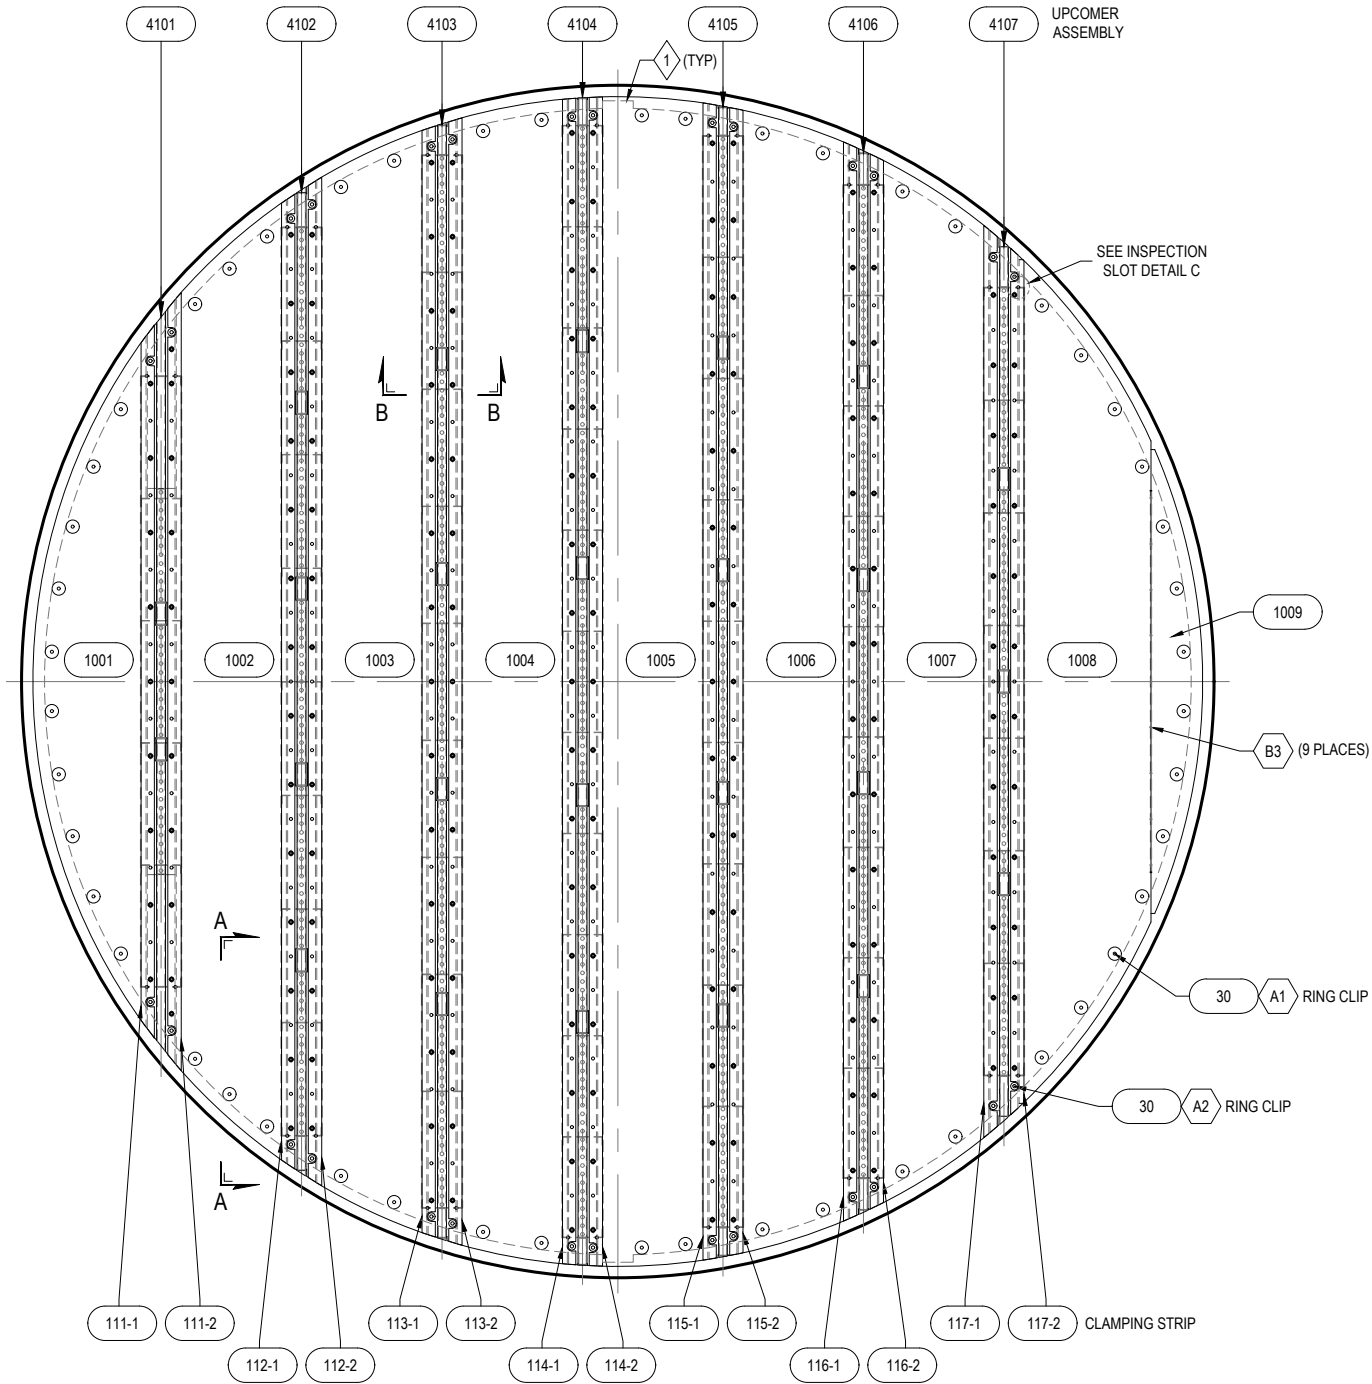

PLAN VIEW OF TRAYS 31-45
FOR TRAY SPACING AND UPCOMER ORIENTATION
SEE DRAWING D-2293968

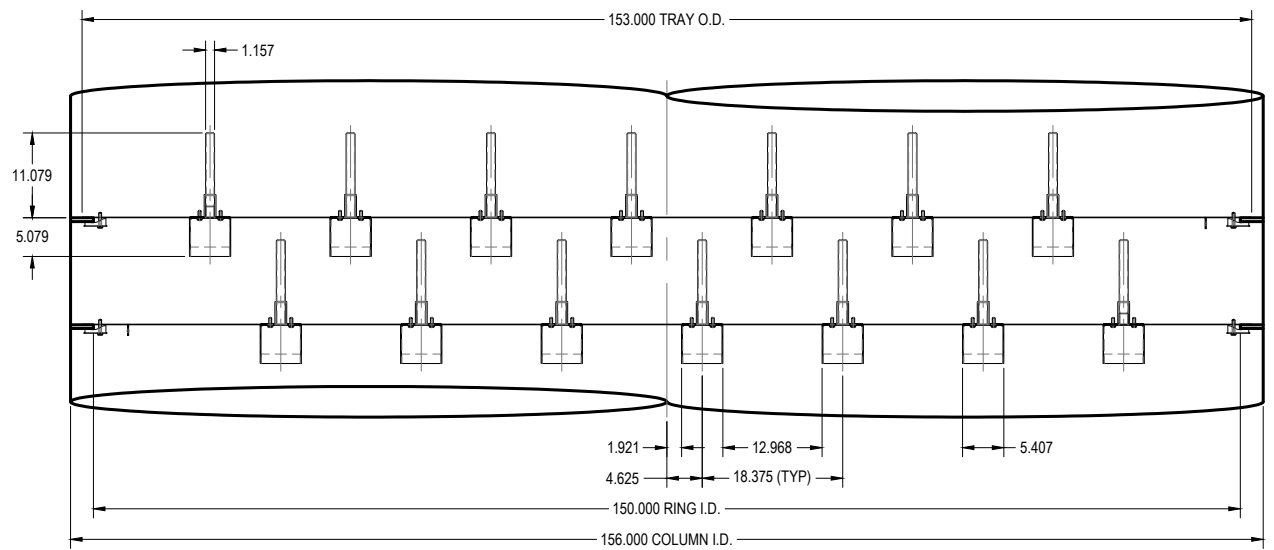


ELEVATION VIEW

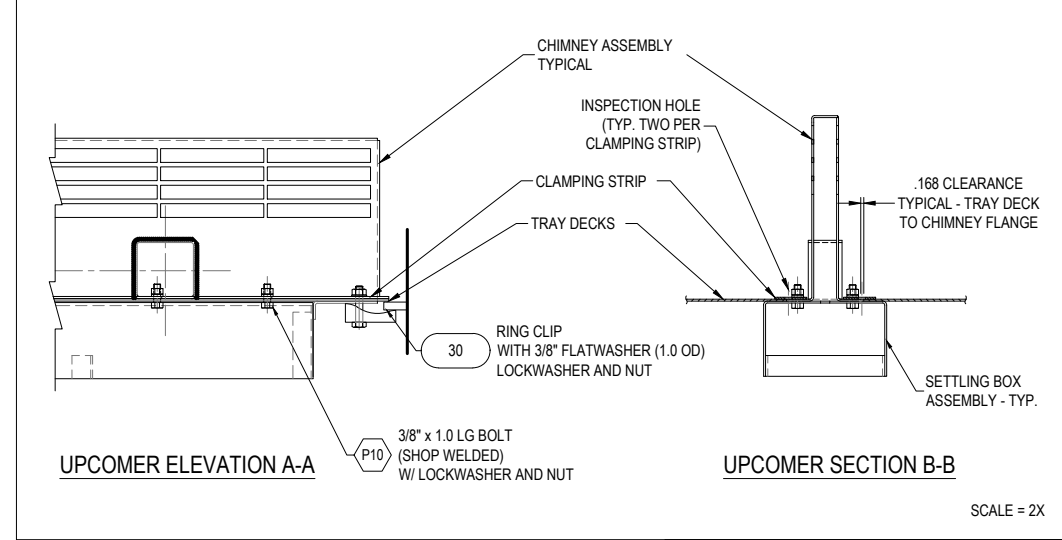

UPCOMER SECTION B-B

SCALE = 2X

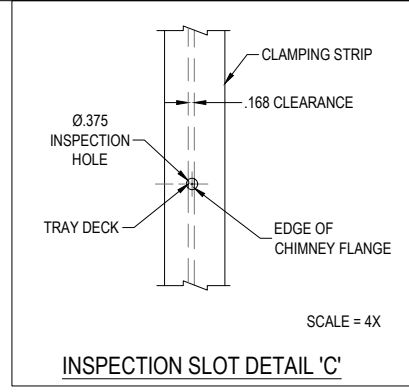

SCALE = 4X


INSPECTION SLOT DETAIL 'C'

UOP CERTIFIED DRAWING


1 TRAY DECK MUST COVER NOTCH IN SUPPORT RING IF NOTCH IS REQUIRED.

SYMBOL KEY			CONFIDENTIAL					
XXXX	PART NUMBER		THE INFORMATION CONTAINED HEREIN IS PROPRIETARY INFORMATION AND SHALL NOT BE COPIED AND/OR REPRODUCED IN ANY MANNER, NOR USED FOR ANY PURPOSE WHATSOEVER EXCEPT AS SPECIFICALLY PERMITTED PURSUANT TO WRITTEN AGREEMENT WITH UOP					
XX	NOZZLE							
XX X	NOZZLE							
△	REVISION							
XXX	ASSEMBLY DETAIL							
◇	NOTES		CUSTOMER : CENOVUS ENERGY LIMA REFINERY LOCATION : LIMA, OHIO, USA ITEM NO. : DA-C-3001 TETRA EXTRACTOR P.O. NO. : 8401698824		TITLE: INSTALLATION TRAYS 31-45			
			DIRECT INQUIRIES PERTAINING TO THIS DRAWING AND ASSOCIATED EQUIPMENT TO UOP TONAWANDA		BY JAD	DATE 1/18/24	SCALE 1:12	
					CHECKED DMW	1/24	NO. SHTS. 15	LATEST REVISION:
					REVIEWED PJW	1/24	SHT.NO.	1
					APPROVED JRU	2/1/24	4	
MW 2/24 PJW 2/24 JRU 2/23/24			Honeywell UOP		D- 2293969			
CHK'D REV'D APP'VD								
			175 E. PARK DRIVE TONAWANDA, NY 14151-0986					



1	ISSUED CERTIFIED	2/23/24	JAD	DMW 2/24	PJW 2/24	JRU 2/23/24	
REV	ALTERATION	DATE	BY	CHK'D	REVD	APPV'D	

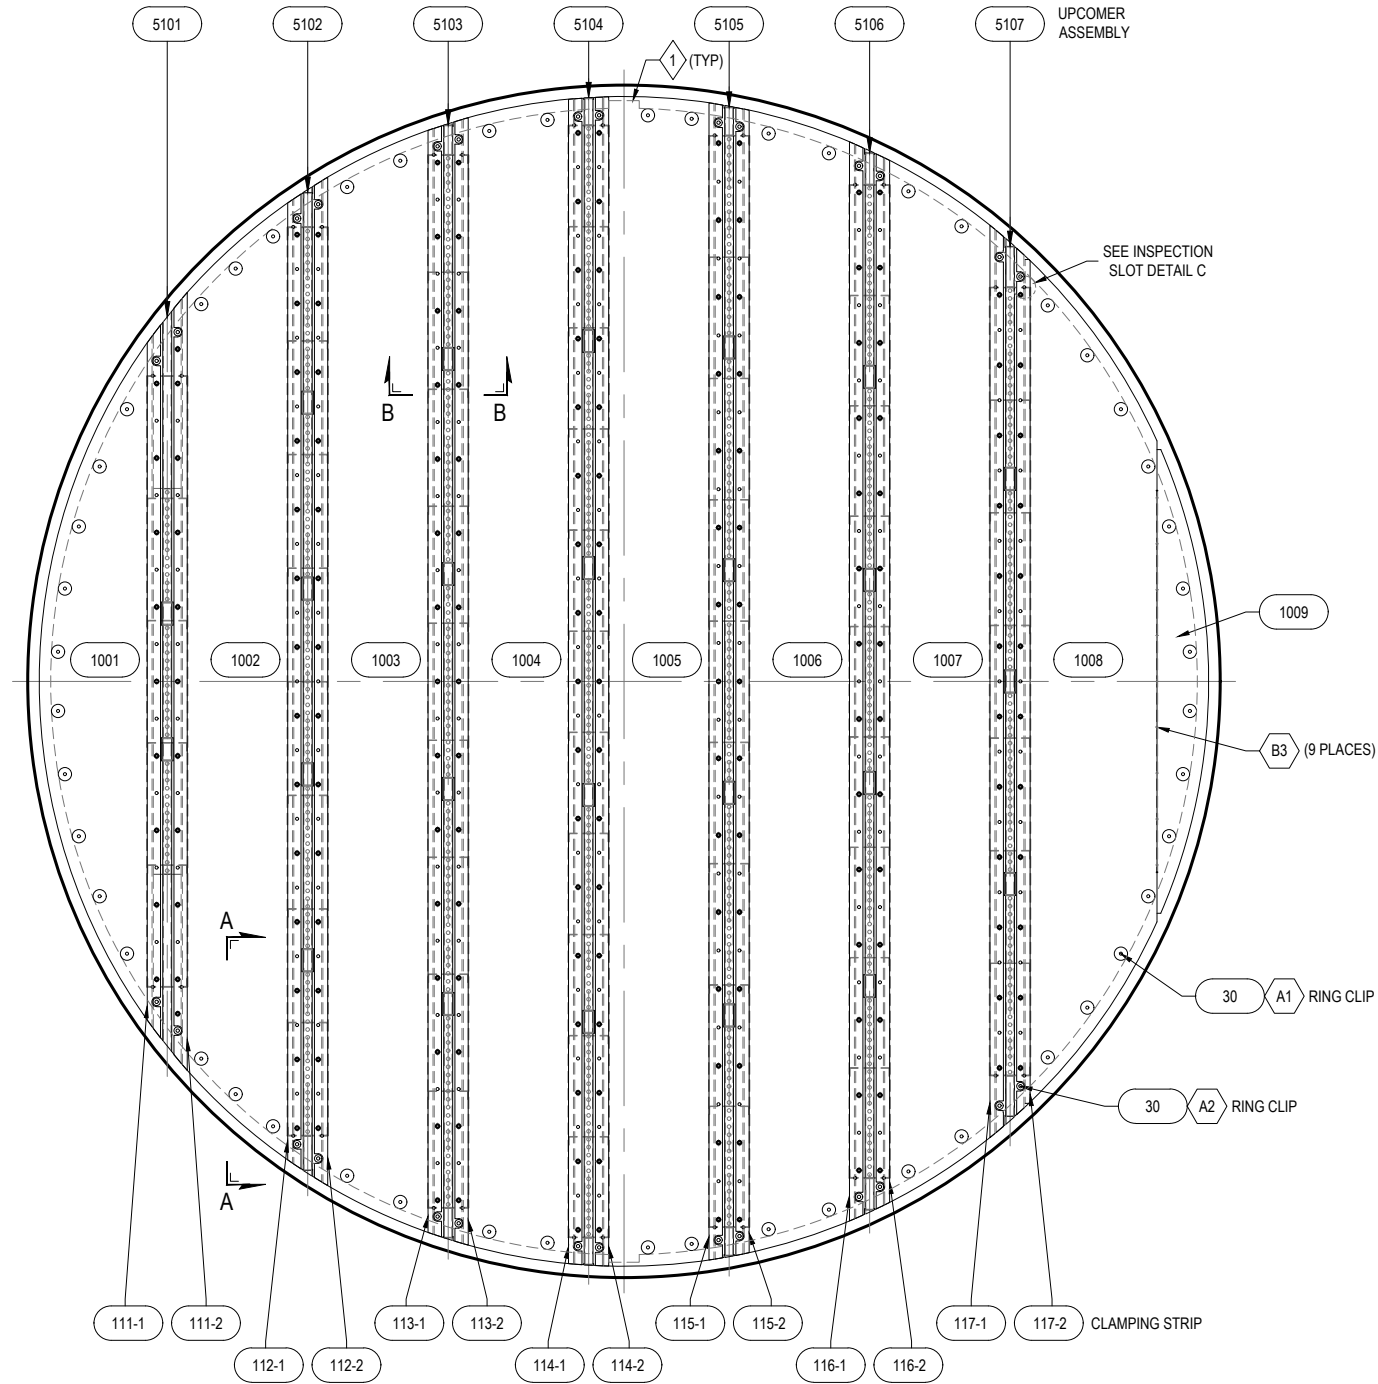

PLAN VIEW OF TRAYS 24-30
FOR TRAY SPACING AND UPCOMER ORIENTATION
SEE DRAWING D-2293968

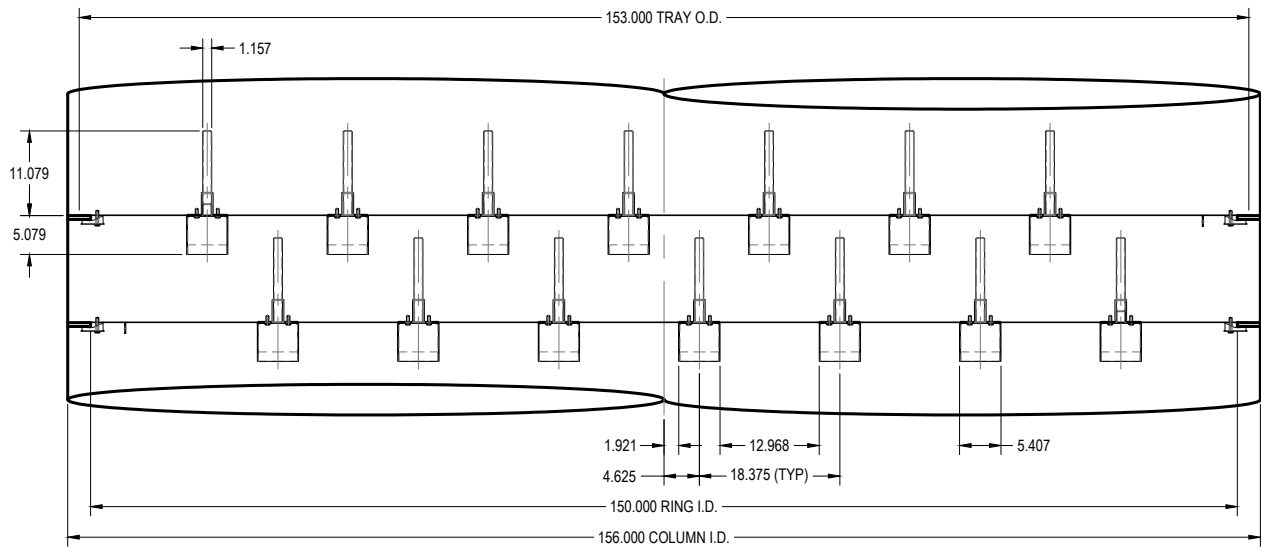


ELEVATION VIEW

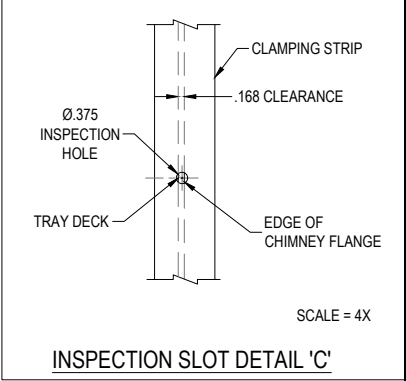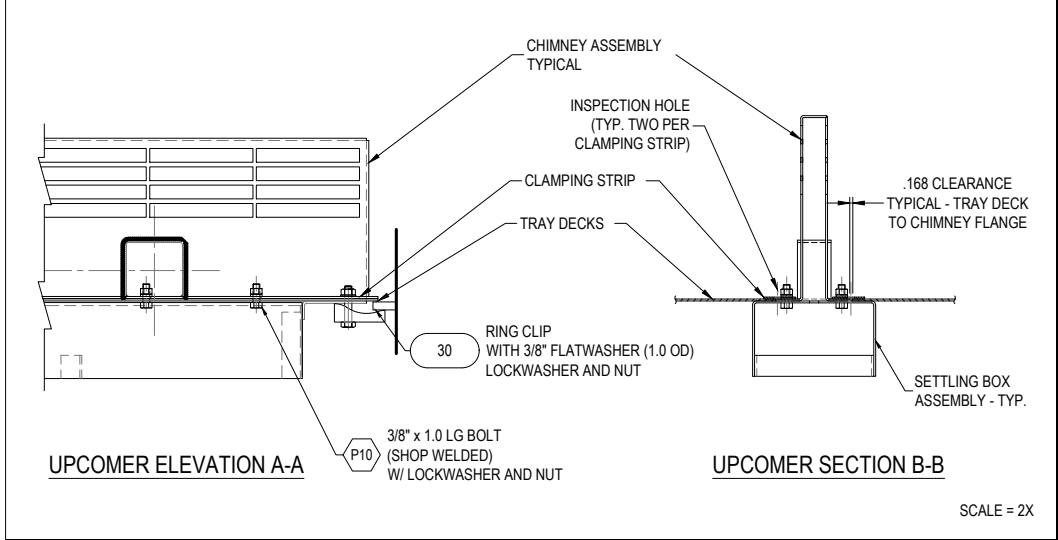


uop CERTIFIED DRAWING

SYMBOL KEY		CONFIDENTIAL			
XXXX	PART NUMBER	THE INFORMATION CONTAINED HEREIN IS PROPRIETARY INFORMATION AND SHALL NOT BE COPIED AND/OR REPRODUCED IN ANY MANNER, NOR USED FOR ANY PURPOSE WHATSOEVER EXCEPT AS SPECIFICALLY PERMITTED PURSUANT TO WRITTEN AGREEMENT WITH UOP			
XX	NOZZLE				
XX X	NOZZLE				
△	REVISION				
XXX	ASSEMBLY DETAIL				
◇	NOTES	CUSTOMER : CENOVUS ENERGY LIMA REFINERY LOCATION : LIMA, OHIO, USA ITEM NO. : DA-C-3001 TETRA EXTRACTOR P.O. NO. : 8401698824			
		DIRECT INQUIRIES PERTAINING TO THIS DRAWING AND ASSOCIATED EQUIPMENT TO UOP TONAWANDA		TITLE: INSTALLATION TRAYS 24-30	
				BY JAD	DATE 1/18/24
				CHECKED DMW	1/24
				REVIEWED PJW	1/24
				APPROVED JRU	2/1/24
				DWG. NO.	1
				D- 2293969	

1	ISSUED CERTIFIED	2/23/24	JAD	DMW 2/24	PJW 2/24	JRU 2/23/24
REV	ALTERATION	DATE	BY	CHK'D	REV'D	APPV'D


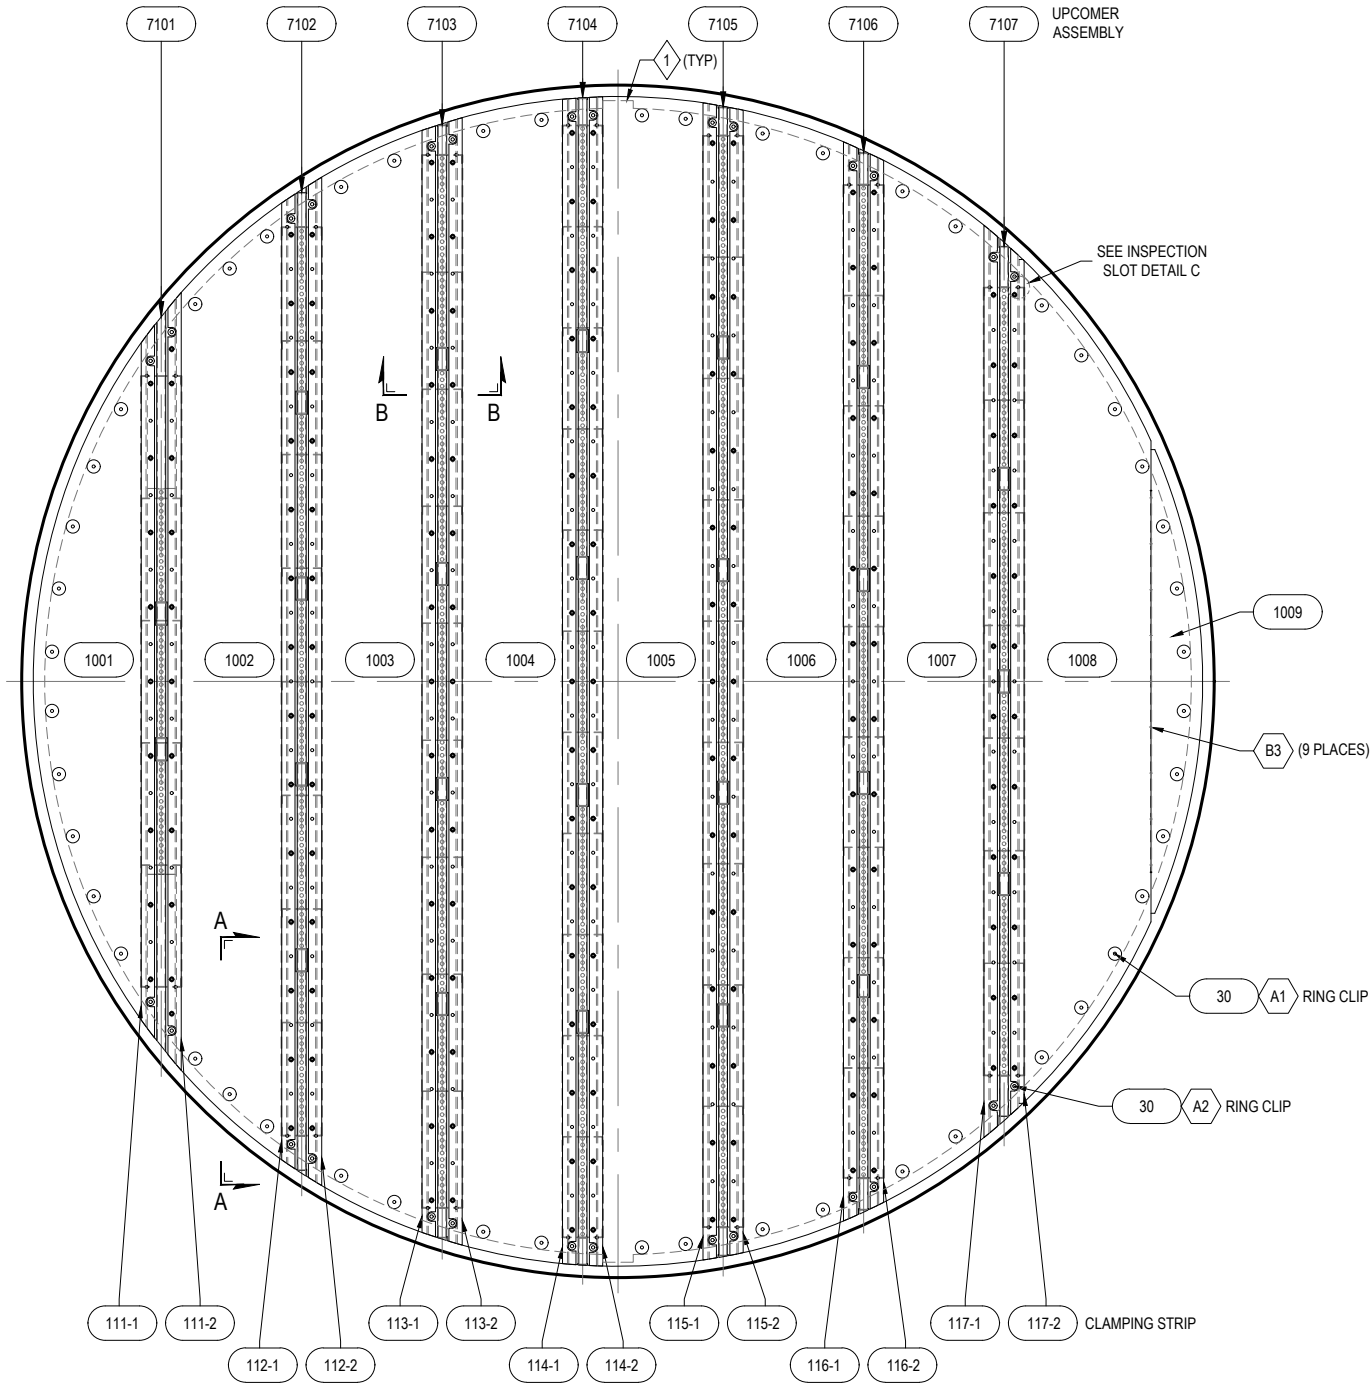


PLAN VIEW OF TRAY 21
FOR TRAY SPACING AND UPCOMER ORIENTATION
SEE DRAWING D-2293968

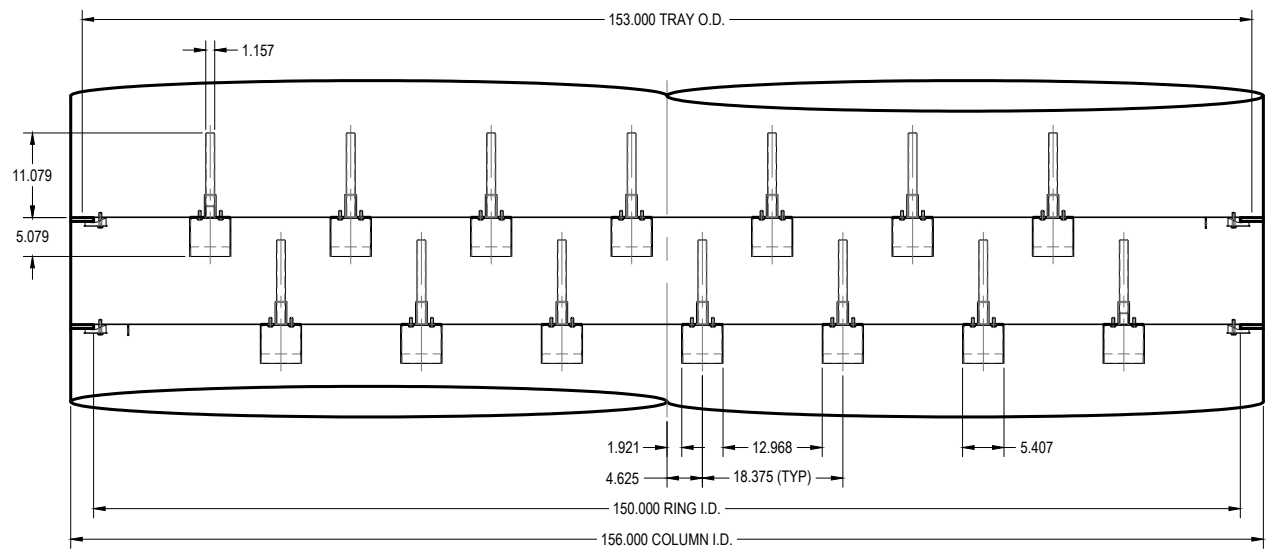

REV	ISSUED CERTIFIED	ALTERATION	DATE	BY	CHK'D	REV'D	APPV'D
1	ISSUED CERTIFIED		2/23/24	JAD	DMW 2/24	PJW 2/24	JRU 2/23/24

1 TRAY DECK MUST COVER NOTCH IN SUPPORT RING IF NOTCH IS REQUIRED.

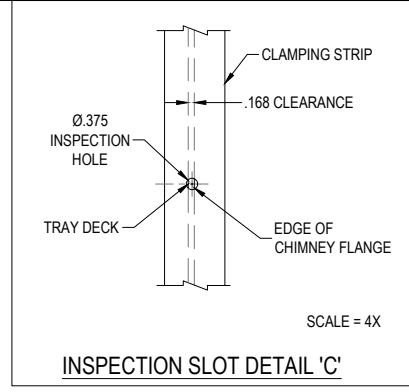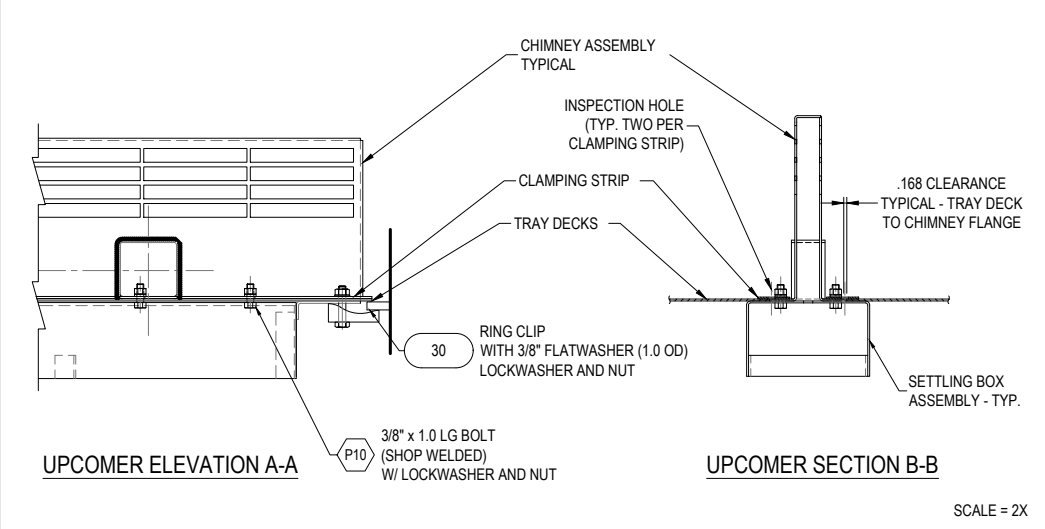


uop CERTIFIED DRAWING


SYMBOL KEY		CONFIDENTIAL			
XXXX	PART NUMBER	THE INFORMATION CONTAINED HEREIN IS PROPRIETARY INFORMATION AND SHALL NOT BE COPIED AND/OR REPRODUCED IN ANY MANNER, NOR USED FOR ANY PURPOSE WHATSOEVER EXCEPT AS SPECIFICALLY PERMITTED PURSUANT TO WRITTEN AGREEMENT WITH UOP			
XX	NOZZLE				
XX/X	NOZZLE				
△	REVISION				
XXX	ASSEMBLY DETAIL				
◇	NOTES	CUSTOMER : CENOVUS ENERGY LIMA REFINERY LOCATION : LIMA, OHIO, USA ITEM NO. : DA-C-3001 TETRA EXTRACTOR P.O. NO. : 8401698824			
		DIRECT INQUIRIES PERTAINING TO THIS DRAWING AND ASSOCIATED EQUIPMENT TO UOP TONAWANDA		TITLE: INSTALLATION TRAY 21	
		BY JAD	DATE 1/18/24	SCALE 1:12	
		CHECKED DMW	1/24	NO. SHTS. 15	LATEST REVISION:
		REVIEWED PJW	1/24	SH.T.N.O. 7	1
		APPROVED JRU	2/1/24	DWG. NO. D- 2293969	





175 E. PARK DRIVE
TONAWANDA, NY 14151-0986

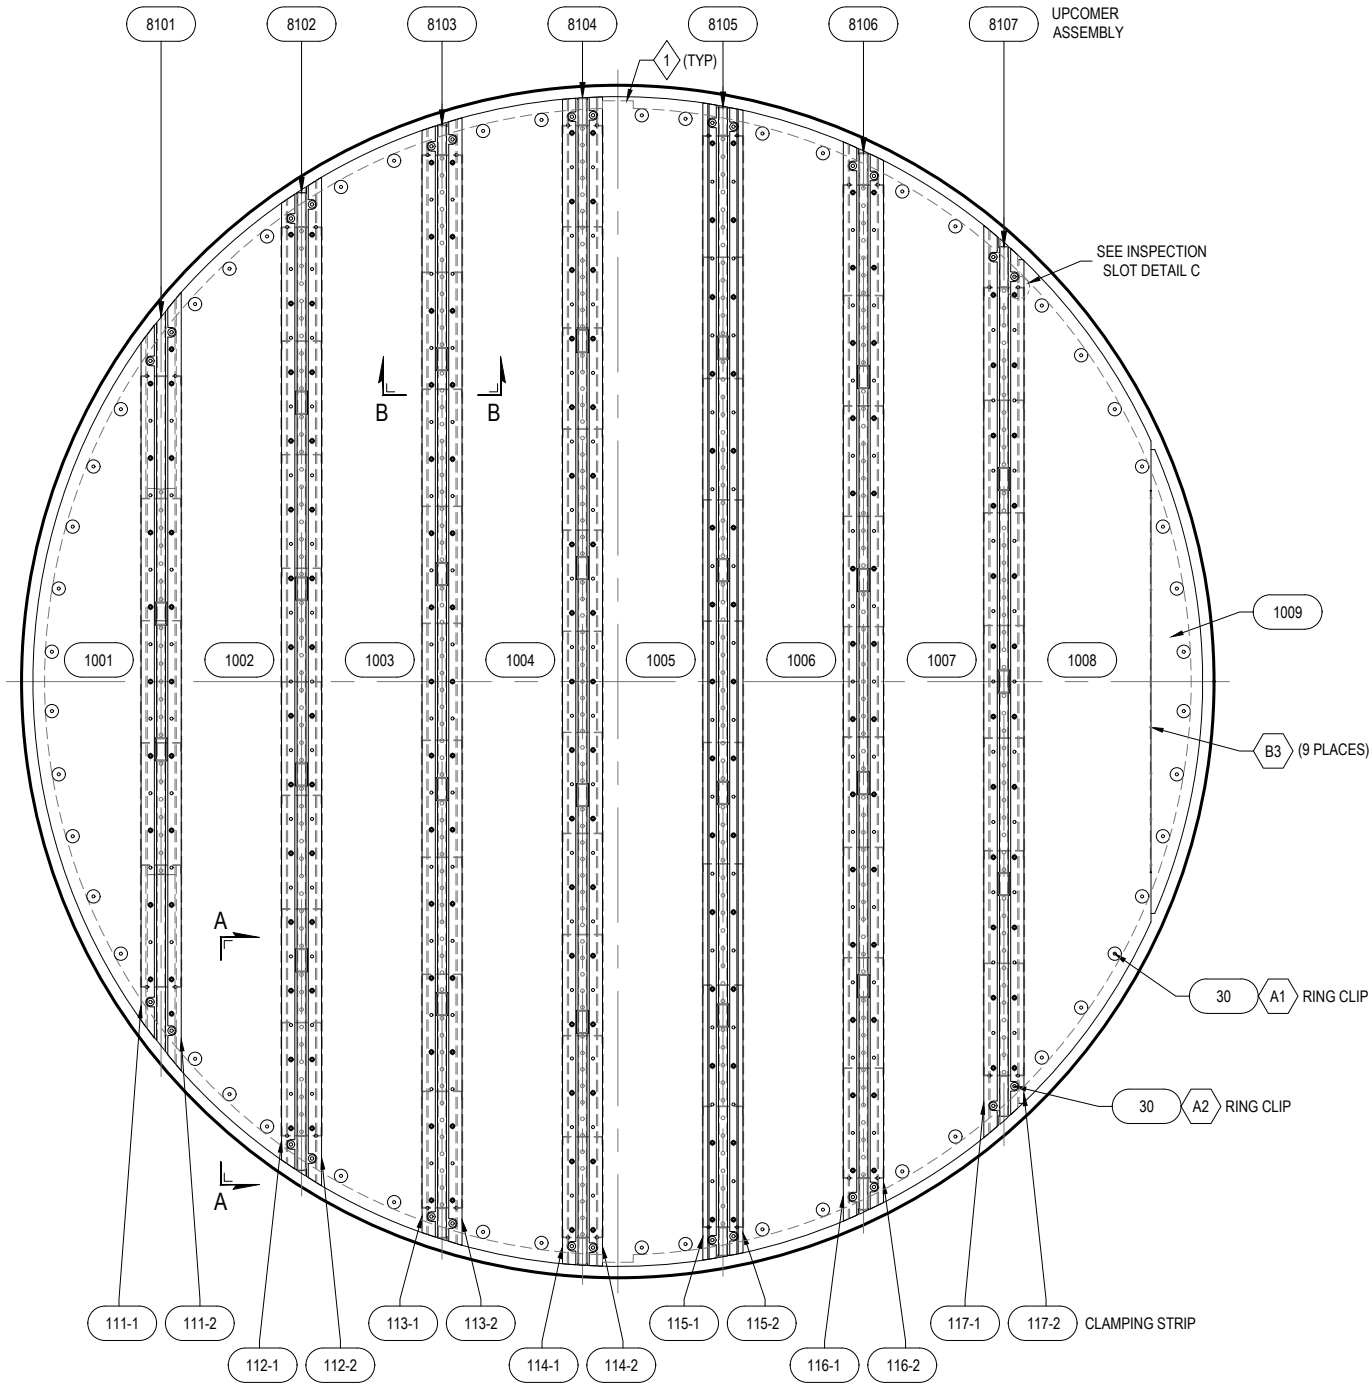

PLAN VIEW OF TRAYS 12-20
FOR TRAY SPACING AND UPCOMER ORIENTATION
SEE DRAWING D-2293968

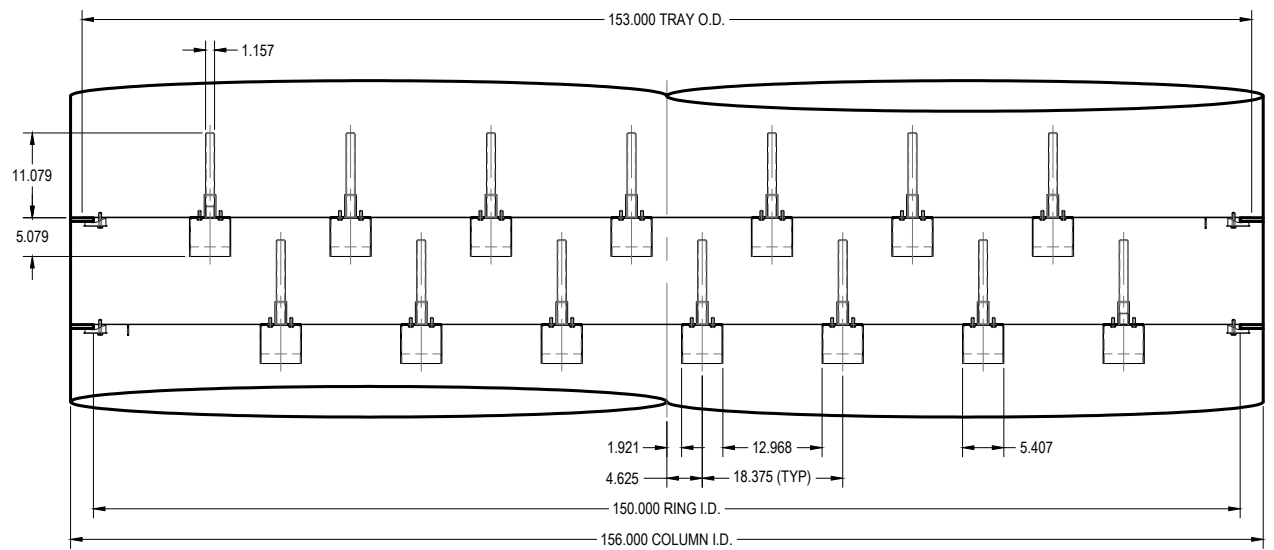

ELEVATION VIEW

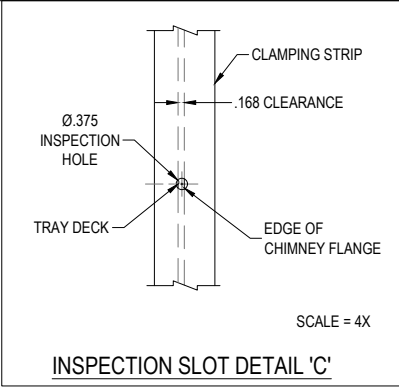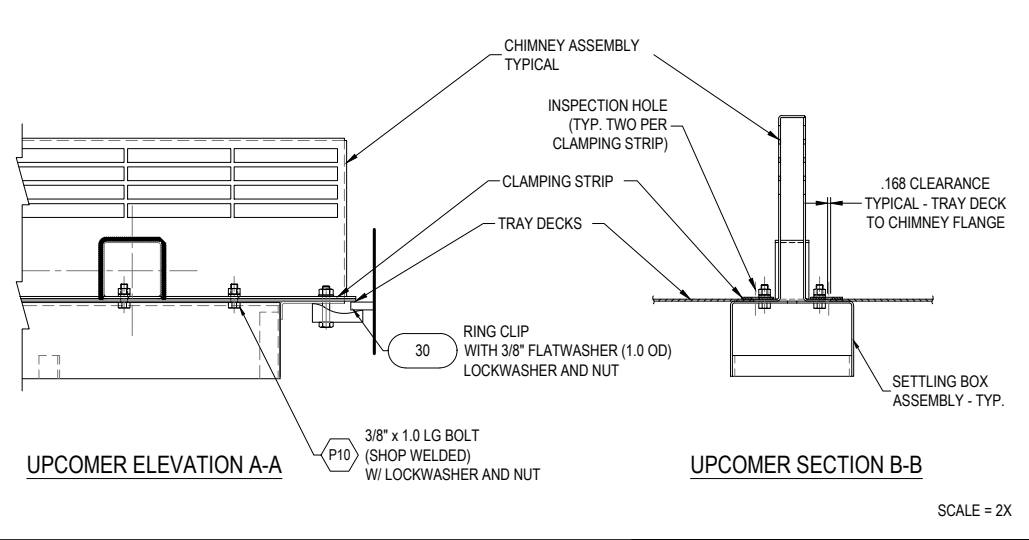


UOP CERTIFIED DRAWING

1 TRAY DECK MUST COVER NOTCH IN SUPPORT RING IF NOTCH IS REQUIRED.


SYMBOL KEY		CONFIDENTIAL			
XXXX	PART NUMBER	THE INFORMATION CONTAINED HEREIN IS PROPRIETARY INFORMATION AND SHALL NOT BE COPIED AND/OR REPRODUCED IN ANY MANNER, NOR USED FOR ANY PURPOSE WHATSOEVER EXCEPT AS SPECIFICALLY PERMITTED PURSUANT TO WRITTEN AGREEMENT WITH UOP			
XX	NOZZLE				
XX X	NOZZLE				
△	REVISION				
XXX	ASSEMBLY DETAIL				
◇	NOTES	CUSTOMER : CENOVUS ENERGY LIMA REFINERY LOCATION : LIMA, OHIO, USA ITEM NO. : DA-C-3001 TETRA EXTRACTOR P.O. NO. : 8401698824			
		DIRECT INQUIRIES PERTAINING TO THIS DRAWING AND ASSOCIATED EQUIPMENT TO UOP TONAWANDA		TITLE: INSTALLATION TRAYS 12-20	
		BY JAD	DATE 1/18/24	SCALE 1:12	
		CHECKED DMW	1/24	NO. SHTS. 15	LATEST REVISION:
		REVIEWED PJW	1/24	SH.T.N.O. 8	1
		APPROVED JRU	2/1/24	DWG. NO. D- 2293969	

1	ISSUED CERTIFIED	2/23/24	JAD	DMW 2/24	PJW 2/24	JRU 2/23/24	
REV	ALTERATION	DATE	BY	CHK'D	REV'D	APPV'D	


175 E. PARK DRIVE
TONAWANDA, NY 14151-0986

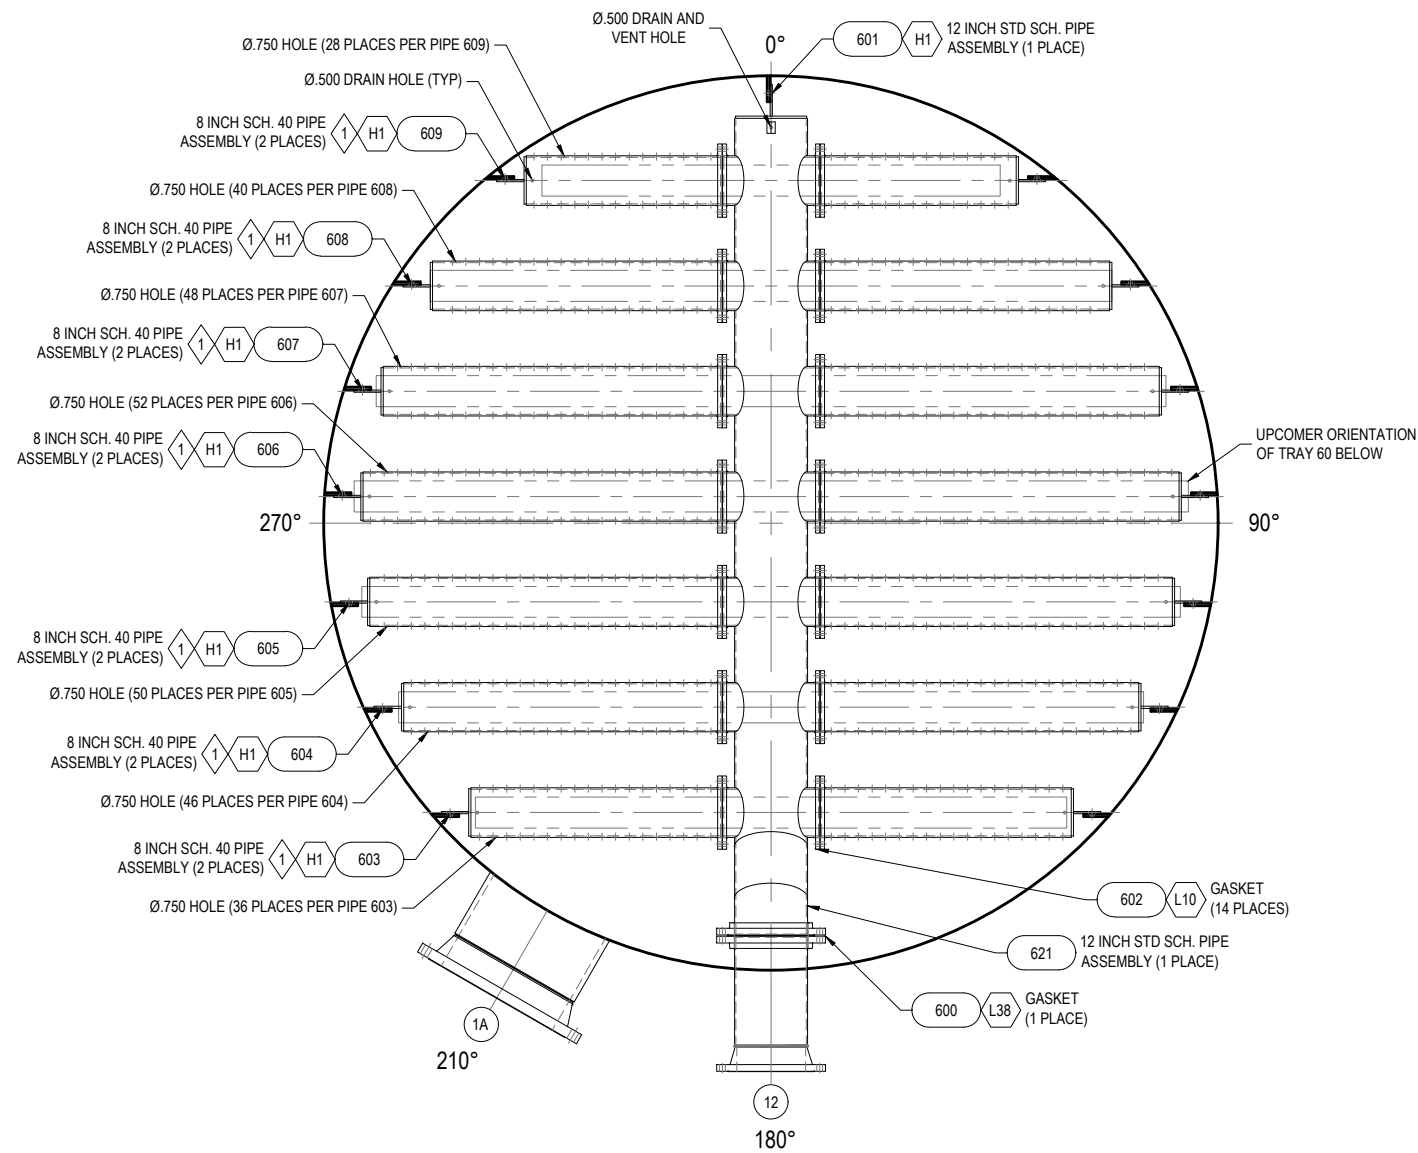

PLAN VIEW OF LEAN SOLVENT
DISTRIBUTOR ABOVE TRAY 60

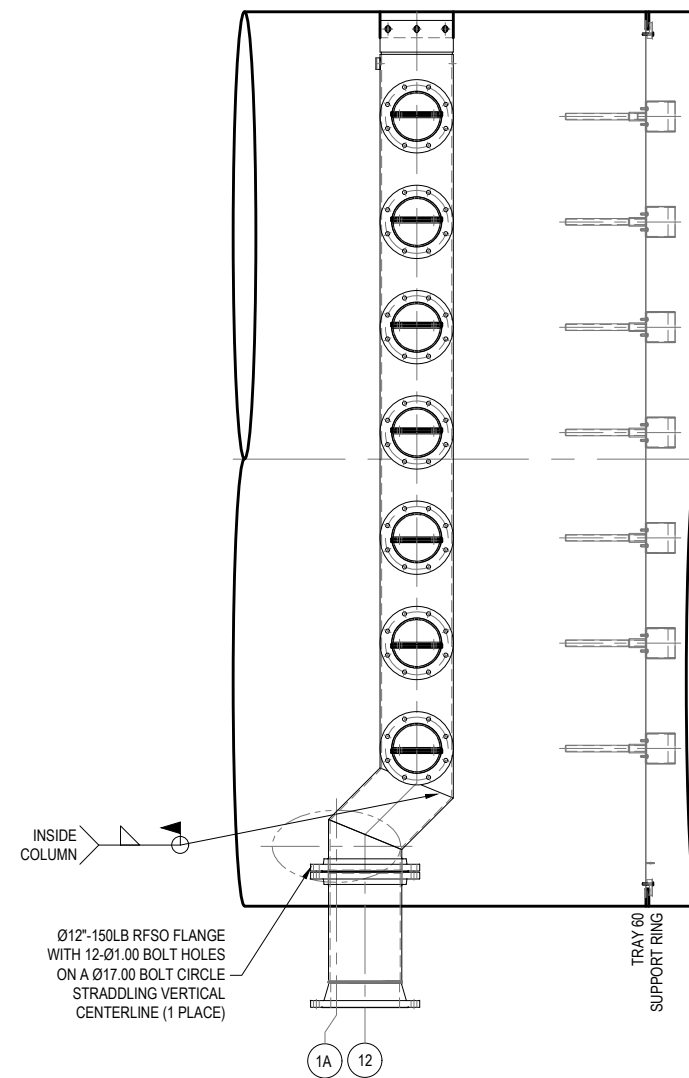

ELEVATION VIEW

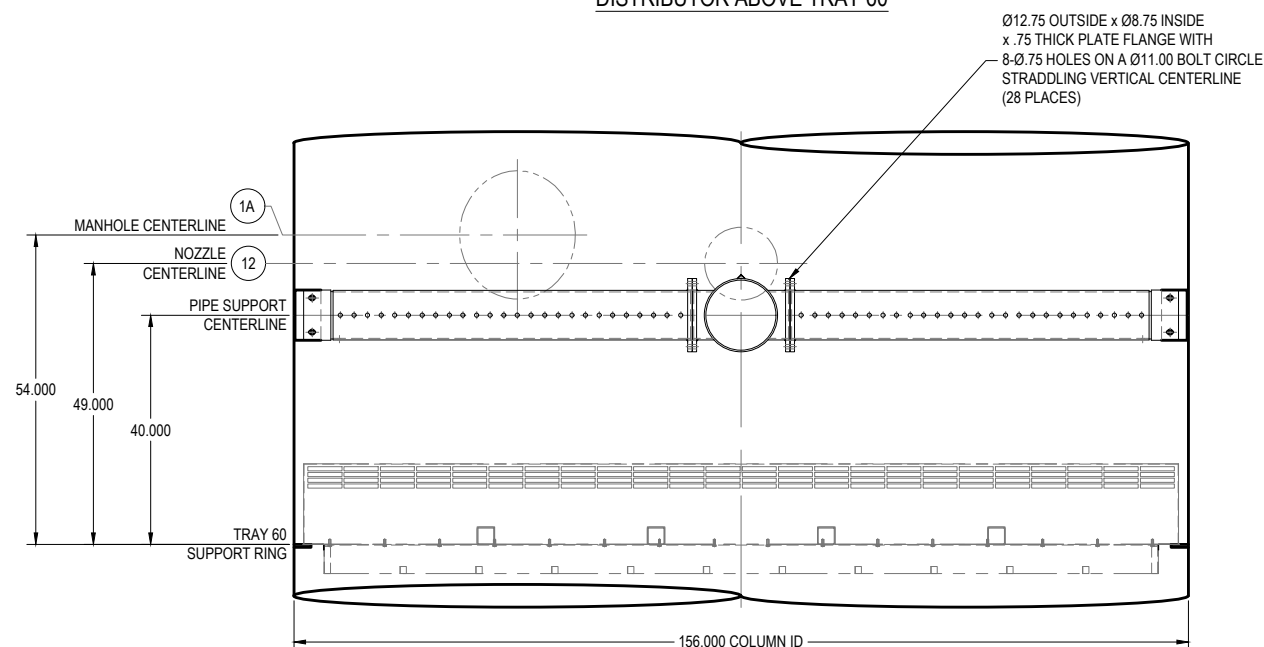


ELEVATION VIEW

PIPES SHOULD BE INSTALLED WITH HOLES ON HORIZONTAL CENTERLINE. DRAIN HOLES ON PIPES SHOULD BE ON BOTTOM OF PIPE, MARK INDICATING TOP OF PIPE SHOULD BE ON THE TOP SIDE.


UOP CERTIFIED DRAWING

SYMBOL KEY		CONFIDENTIAL			
XXXX	PART NUMBER	THE INFORMATION CONTAINED HEREIN IS PROPRIETARY INFORMATION AND SHALL NOT BE COPIED AND/OR REPRODUCED IN ANY MANNTER, NOR USED FOR ANY PURPOSE WHATSOEVER EXCEPT AS SPECIFICALLY PERMITTED PURSUANT TO WRITTEN AGREEMENT WITH UOP			
XX	NOZZLE				
XX	NOZZLE				
XX	REVISION				
XX	ASSEMBLY DETAIL				
XX	NOTES	CUSTOMER : CENOVUS ENERGY LIMA REFINERY LOCATION : LIMA, OHIO, USA ITEM NO. : DA-C-3001 TETRA EXTRACTOR P.O. NO. : 8401698824 DIRECT INQUIRIES PERTAINING TO THIS DRAWING AND ASSOCIATED EQUIPMENT TO UOP TONAWANDA			
		BY JAD	DATE 1/18/24	SCALE 1:16	
		CHECKED DMW	1/24	NO. SHTS. 15	LATEST REVISION: 1
		REVIEWED PJW	1/24	SH.TNO. 9	
		APPROVED JRU	2/1/24		
		Honeywell UOP 175 E. PARK DRIVE TONAWANDA, NY 14151-0986 DWG. NO. D- 2293969			


1	ISSUED CERTIFIED	2/23/24	JAD	DMW 2/24	PJW 2/24	JRU 2/23/24
REV	ALTERATION	DATE	BY	CHK'D	REV'D	APPV'D

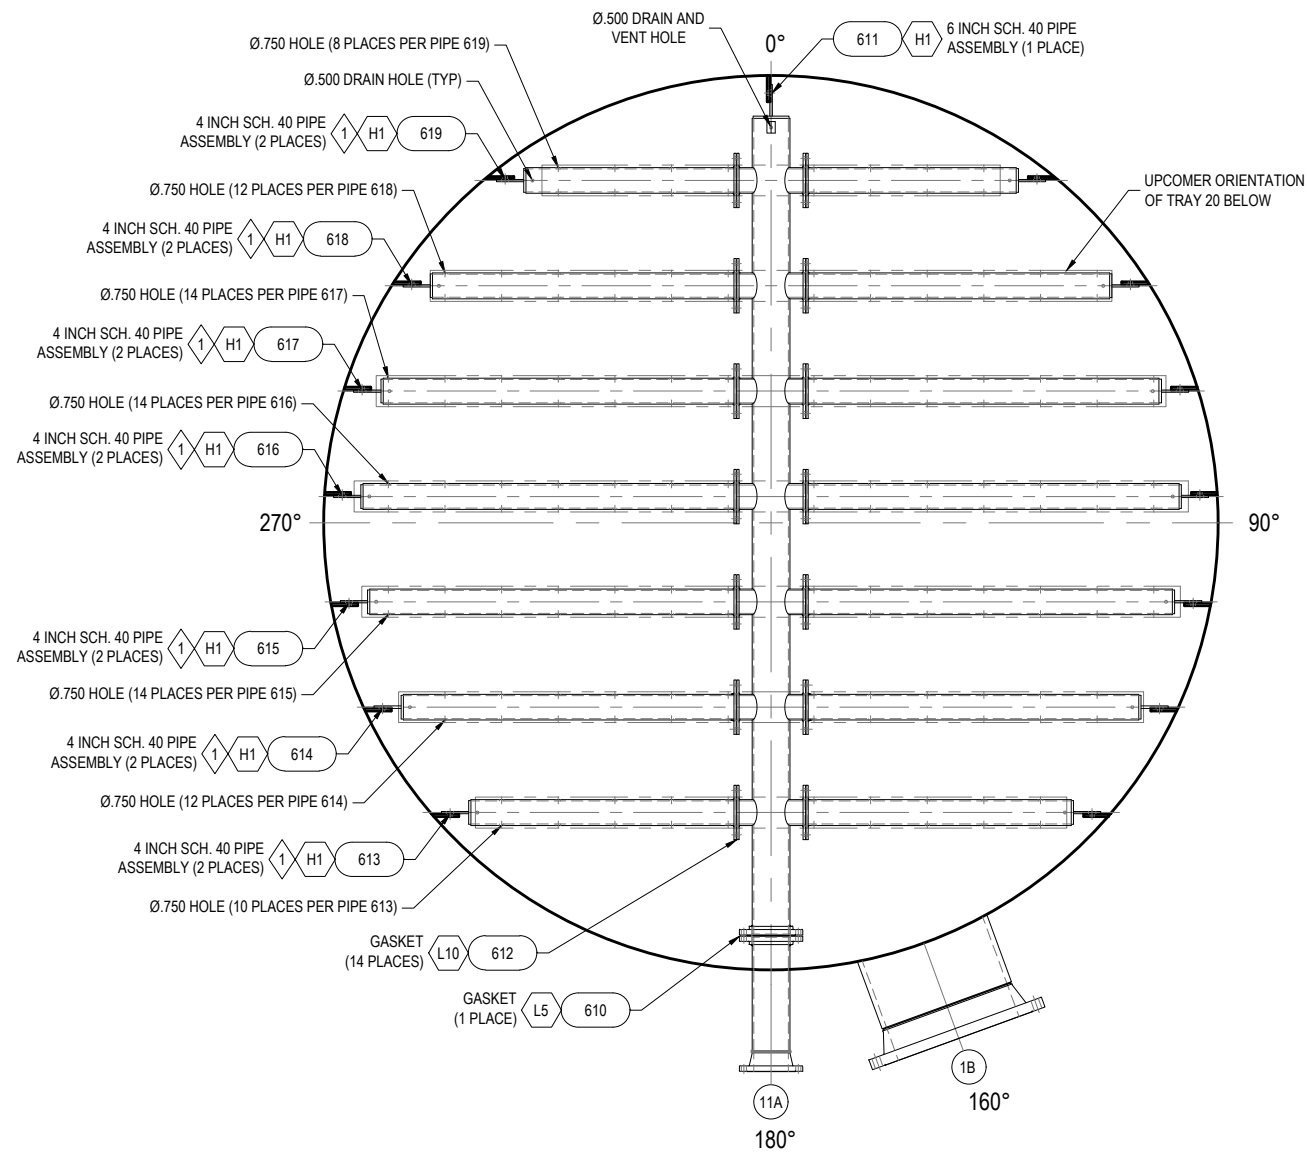

PLAN VIEW OF FEED 11A DISTRIBUTOR
ABOVE TRAY 20

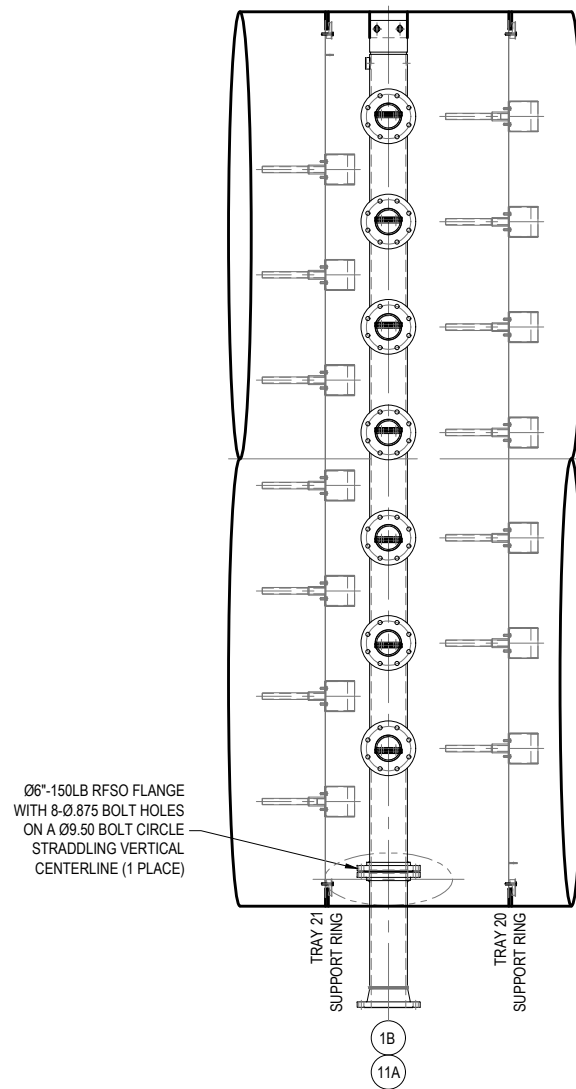

ELEVATION VIEW

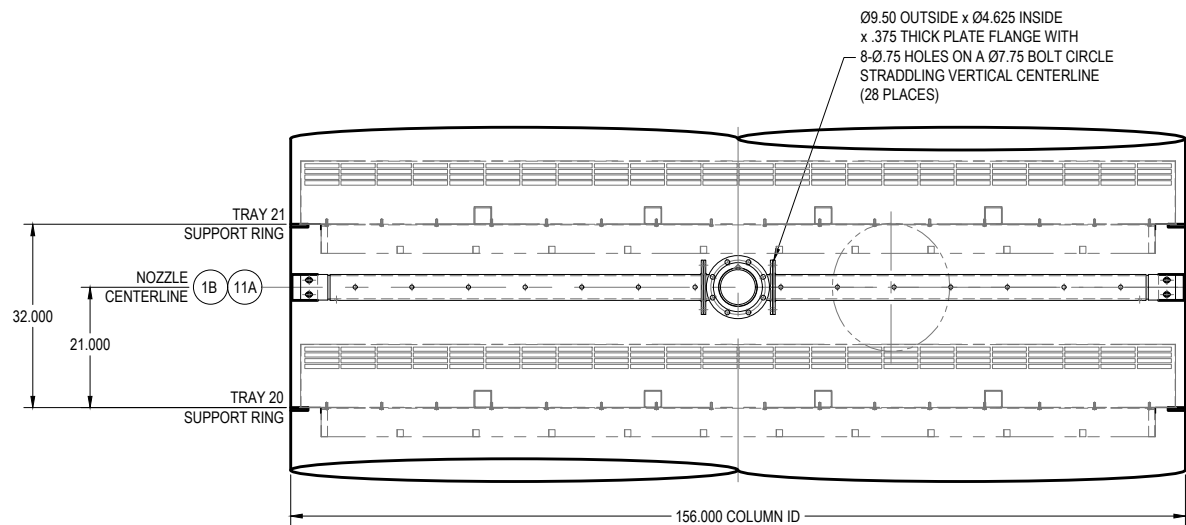

ELEVATION VIEW

PIPES SHOULD BE INSTALLED WITH HOLES ON HORIZONTAL CENTERLINE. DRAIN HOLES ON PIPES SHOULD BE ON BOTTOM OF PIPE, MARK INDICATING TOP OF PIPE SHOULD BE ON THE TOP SIDE.




UOP CERTIFIED DRAWING

SYMBOL KEY		CONFIDENTIAL			
XXXX	PART NUMBER	THE INFORMATION CONTAINED HEREIN IS PROPRIETARY INFORMATION AND SHALL NOT BE COPIED AND/OR REPRODUCED IN ANY MANNER, NOR USED FOR ANY PURPOSE WHATSOEVER EXCEPT AS SPECIFICALLY PERMITTED PURSUANT TO WRITTEN AGREEMENT WITH UOP			
XX	NOZZLE				
XX/X	NOZZLE	CUSTOMER : CENOVUS ENERGY LIMA REFINERY LOCATION : LIMA, OHIO, USA ITEM NO. : DA-C-3001 TETRA EXTRACTOR P.O. NO. : 8401698824			
△	REVISION				
XXX	ASSEMBLY DETAIL	DIRECT INQUIRIES PERTAINING TO THIS DRAWING AND ASSOCIATED EQUIPMENT TO UOP TONAWANDA			
◇	NOTES				
		TITLE: INSTALLATION FEED 11A DISTRIBUTOR ABOVE TRAY 20		BY JAD DATE 1/18/24 SCALE 1:16	
				CHECKED DMW 1/24	NO. SHTS. 15
				REVIEWED PJW 1/24	LATEST REVISION: 1
				APPROVED JRU 2/1/24	SH.T.N.O. 10
				DWG. NO. D- 2293969	

REV	ISSUED CERTIFIED	DATE	BY	CHK'D	REV'D	APPV'D
1	ISSUED CERTIFIED	2/23/24	JAD	DMW 2/24	PJW 2/24	JRU 2/23/24
2						
3						
Honeywell
UOP

175 E. PARK DRIVE
TONAWANDA, NY 14151-0986

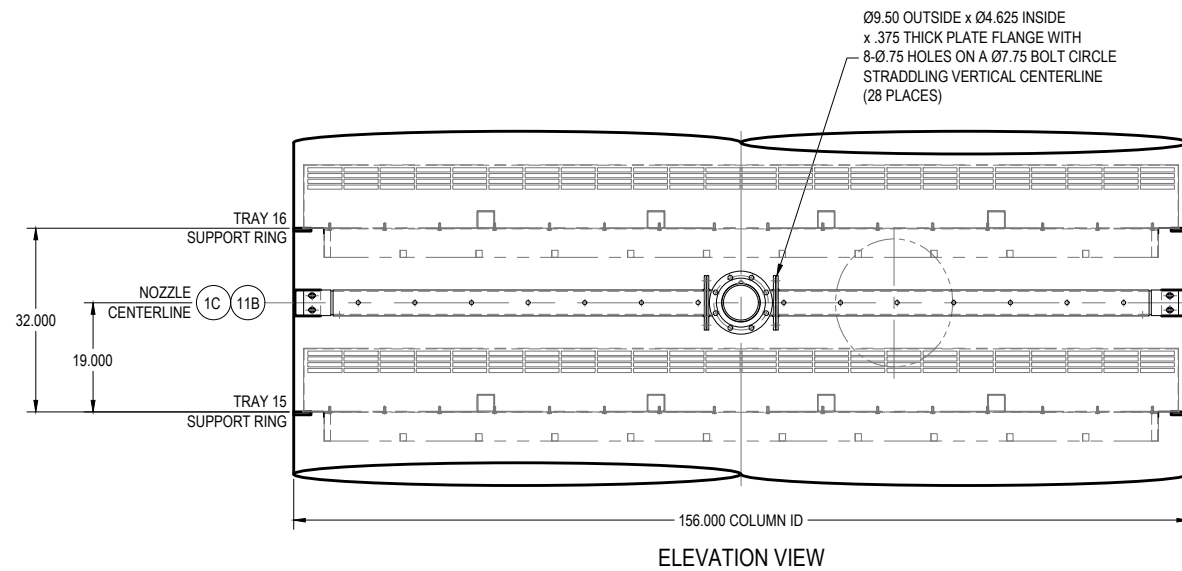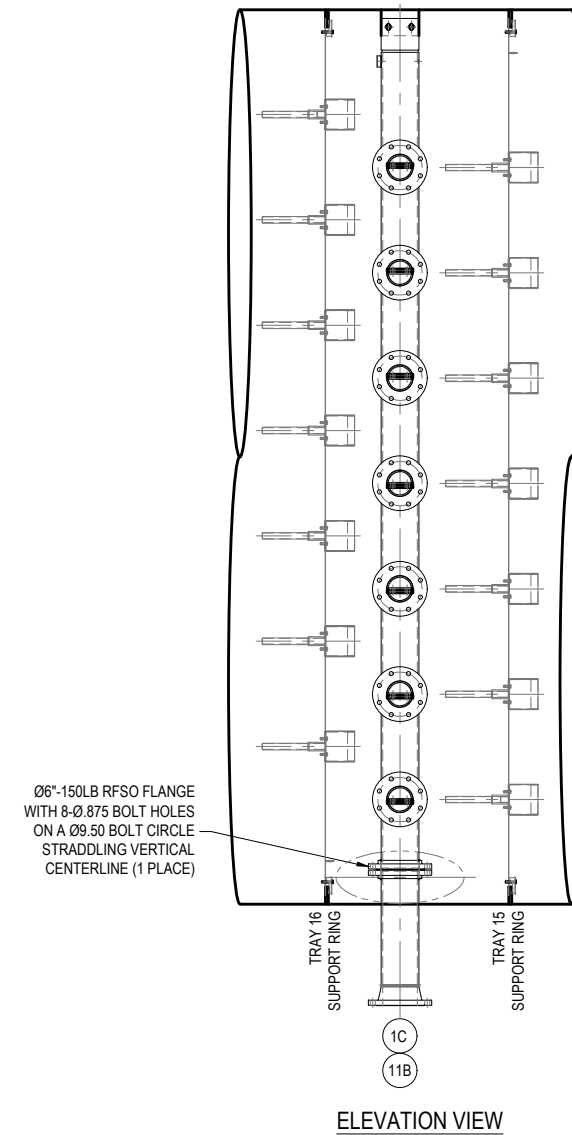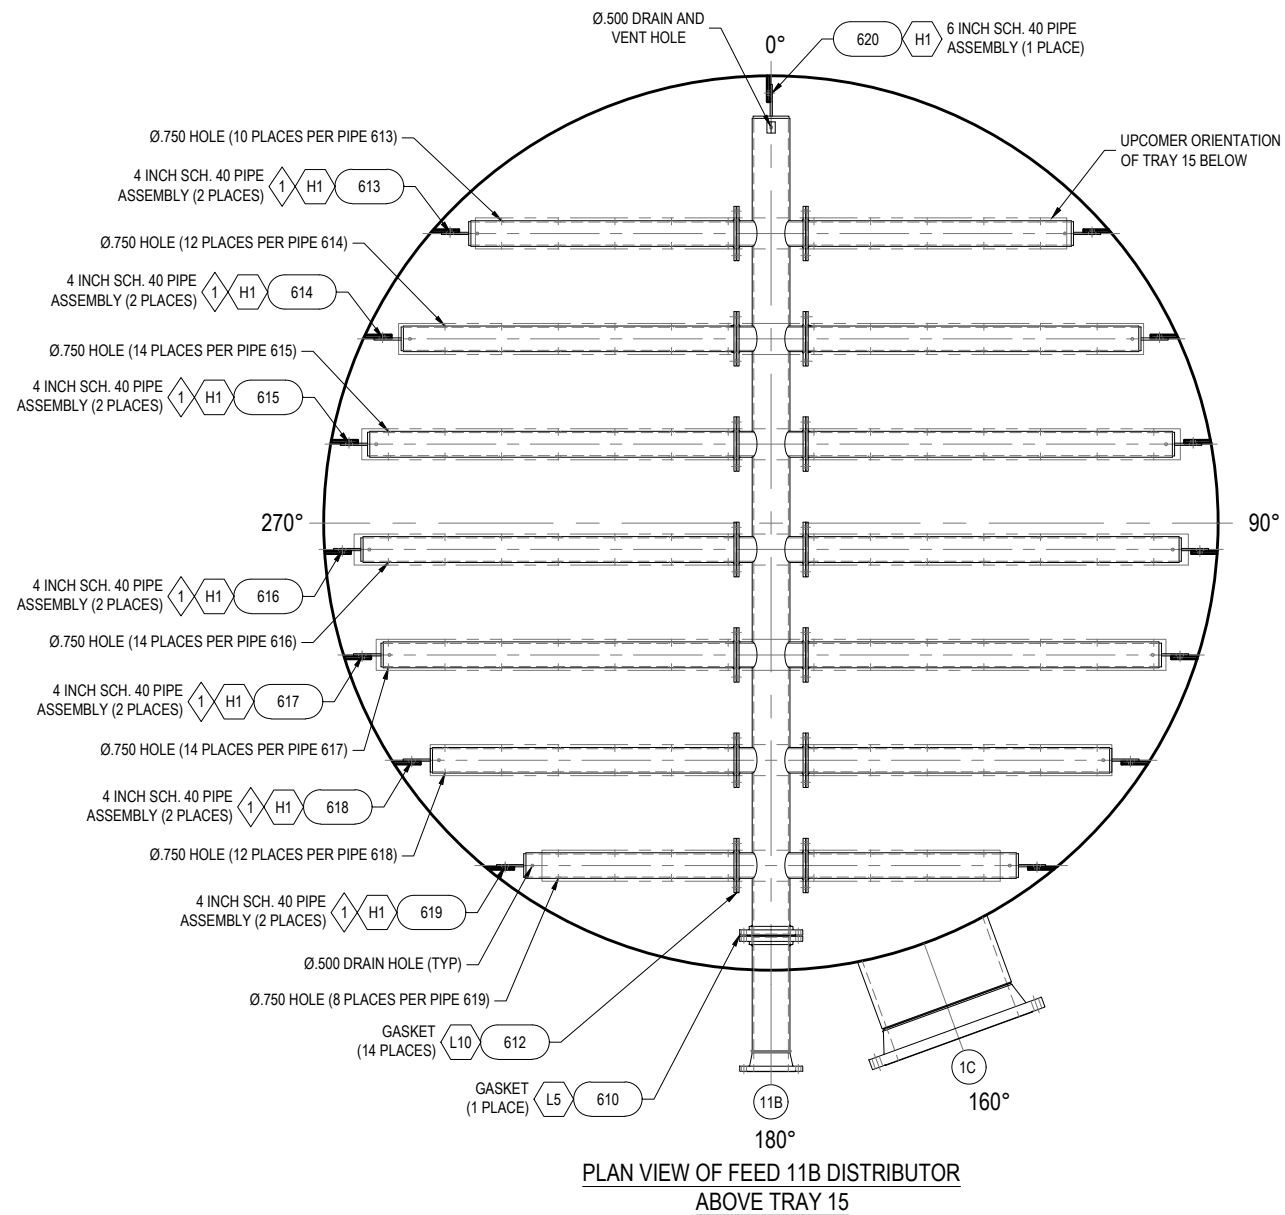


PIPES SHOULD BE INSTALLED WITH HOLES ON HORIZONTAL CENTERLINE. DRAIN HOLES ON PIPES SHOULD BE ON BOTTOM OF PIPE, MARK INDICATING TOP OF PIPE SHOULD BE ON THE TOP SIDE.


UOP CERTIFIED DRAWING

SYMBOL KEY		CONFIDENTIAL			
XXXX	PART NUMBER	THE INFORMATION CONTAINED HEREIN IS PROPRIETARY INFORMATION AND SHALL NOT BE COPIED AND/OR REPRODUCED IN ANY MANNTER, NOR USED FOR ANY PURPOSE WHATSOEVER EXCEPT AS SPECIFICALLY PERMITTED PURSUANT TO WRITTEN AGREEMENT WITH UOP			
XX	NOZZLE	CUSTOMER : CENOVUS ENERGY LIMA REFINERY LOCATION : LIMA, OHIO, USA ITEM NO. : DA-C-3001 TETRA EXTRACTOR P.O. NO. : 8401698824		TITLE: INSTALLATION FEED 11B DISTRIBUTOR ABOVE TRAY 15	
XX/X	NOZZLE	DIRECT INQUIRIES PERTAINING TO THIS DRAWING AND ASSOCIATED EQUIPMENT TO UOP TONAWANDA		BY JAD	DATE 1/18/24
△	REVISION			CHECKED DMW	1/24
XXX	ASSEMBLY DETAIL			REVIEWED PJW	1/24
◇	NOTES			APPROVED JRU	2/1/24
				NO. SHTS. 15	SCALE 1:16
				SHT.NO. 11	LATEST REVISION: 1
				Honeywell UOP	
				175 E. PARK DRIVE TONAWANDA, NY 14151-0986 DWG. NO. D- 2293969	


REV	ISSUED CERTIFIED	2/23/24	JAD	DMW 2/24	PJW 2/24	JRU 2/23/24	APPV'D
1	ISSUED CERTIFIED						
2	ALTERATION						
3							
4							
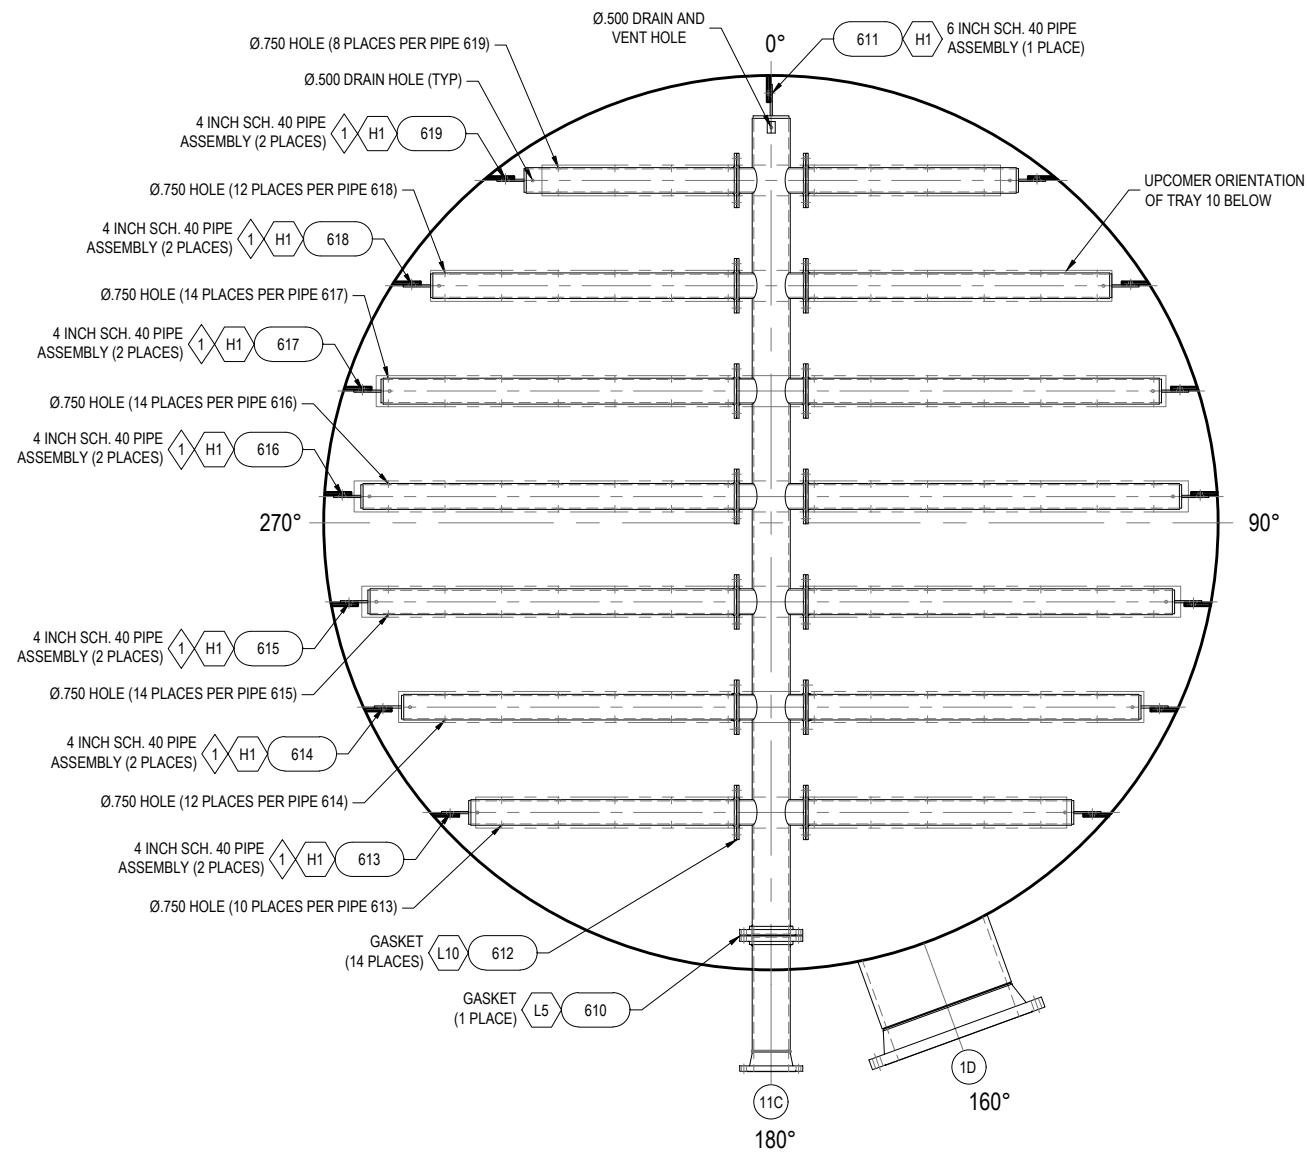

PLAN VIEW OF FEED 11C DISTRIBUTOR
ABOVE TRAY 10

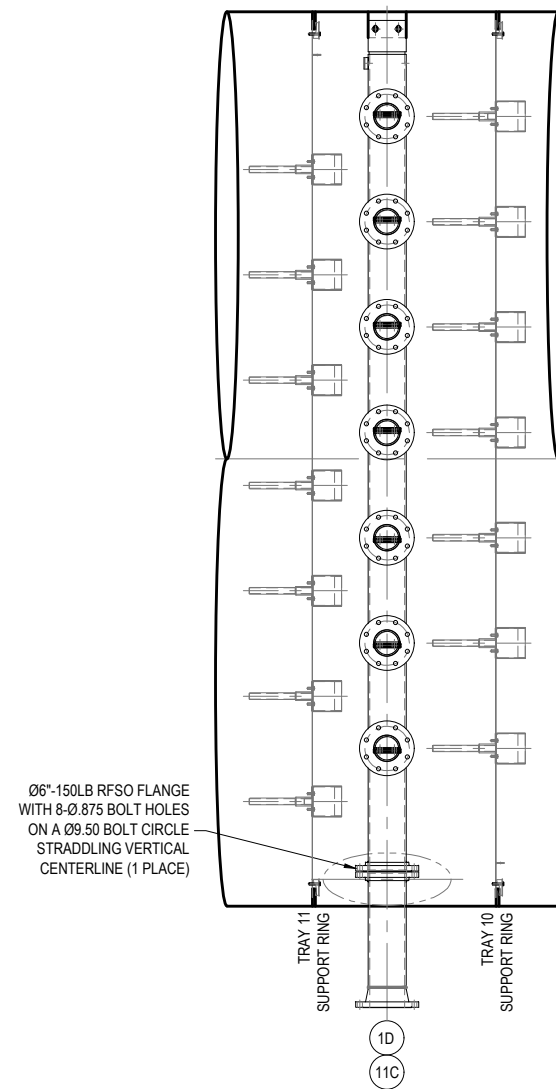

ELEVATION VIEW

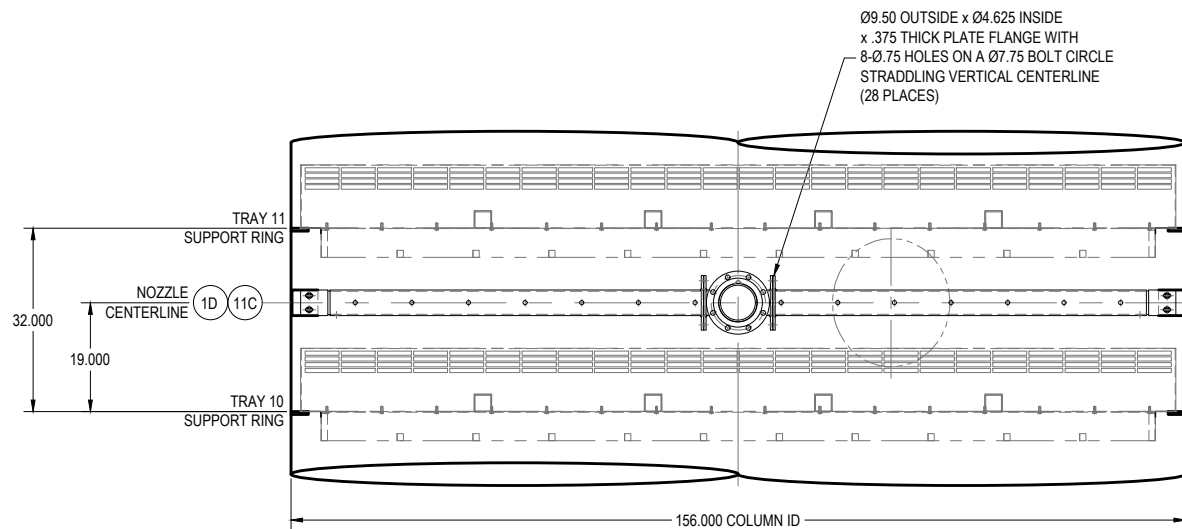

ELEVATION VIEW


PIPES SHOULD BE INSTALLED WITH HOLES ON HORIZONTAL CENTERLINE. DRAIN HOLES ON PIPES SHOULD BE ON BOTTOM OF PIPE, MARK INDICATING TOP OF PIPE SHOULD BE ON THE TOP SIDE.

UOP CERTIFIED DRAWING

SYMBOL KEY		CONFIDENTIAL			
XXXX	PART NUMBER	THE INFORMATION CONTAINED HEREIN IS PROPRIETARY INFORMATION AND SHALL NOT BE COPIED AND/OR REPRODUCED IN ANY MANNER, NOR USED FOR ANY PURPOSE WHATSOEVER EXCEPT AS SPECIFICALLY PERMITTED PURSUANT TO WRITTEN AGREEMENT WITH UOP			
XX	NOZZLE	CUSTOMER : CENOVUS ENERGY LIMA REFINERY LOCATION : LIMA, OHIO, USA ITEM NO. : DA-C-3001 TETRA EXTRACTOR P.O. NO. : 8401698824		TITLE: INSTALLATION FEED 11C DISTRIBUTOR ABOVE TRAY 10	
XX/X	NOZZLE	DIRECT INQUIRIES PERTAINING TO THIS DRAWING AND ASSOCIATED EQUIPMENT TO UOP TONAWANDA		BY JAD	DATE 1/18/24
△	REVISION			CHECKED DMW	1/24
XXX	ASSEMBLY DETAIL			REVIEWED PJW	1/24
XX	NOTES			APPROVED JRU	2/1/24
				NO. SHTS. 15	LATEST REVISION: 1
				SCALE 1:16	
				Dwg. No. D- 2293969	


REV	ISSUED CERTIFIED	DATE	BY	CHK'D	REV'D	APPV'D
1	ISSUED CERTIFIED	2/23/24	JAD	DMW 2/24	PJW 2/24	JRU 2/23/24
2	ALTERATION					

175 E. PARK DRIVE
TONAWANDA, NY 14151-0986

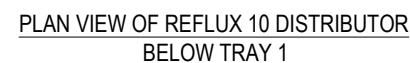


1 PIPES SHOULD BE INSTALLED WITH HOLES ON HORIZONTAL CENTERLINE. DRAIN HOLES ON PIPES SHOULD BE ON BOTTOM OF PIPE, MARK INDICATING TOP OF PIPE SHOULD BE ON THE TOP SIDE.


Uop CERTIFIED DRAWING

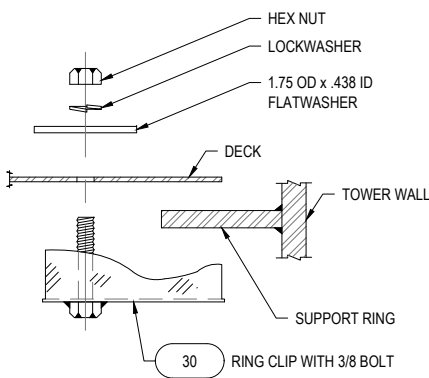


A1 3" RING CLIP DETAIL

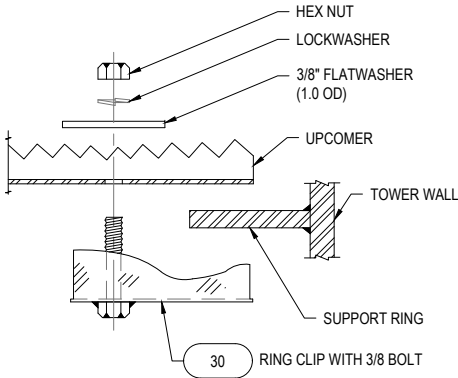


A2 3" RING CLIP DETAIL

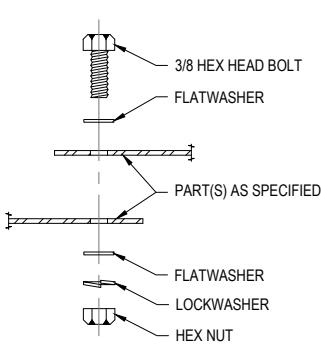


B3 GENERAL ASSEMBLY DETAIL

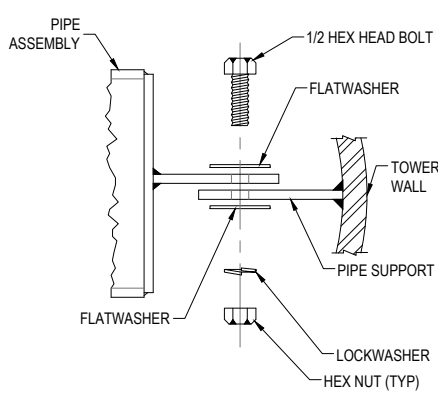


H1 PIPE ATTACHMENT DETAIL

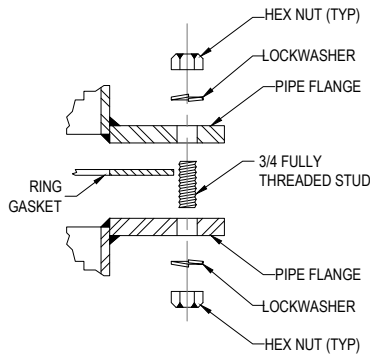


L5 PIPE FLANGE DETAIL (3/4)

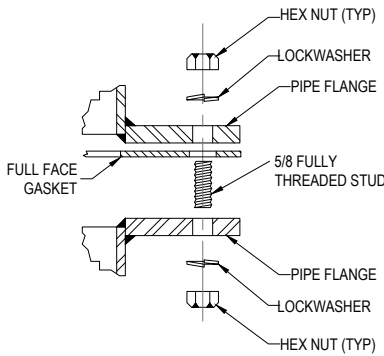

L10 PIPE FLANGE DETAIL (5/8)

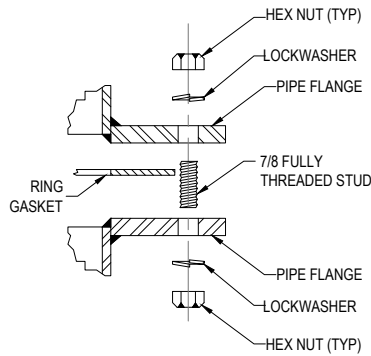

L38 PIPE FLANGE DETAIL (7/8)

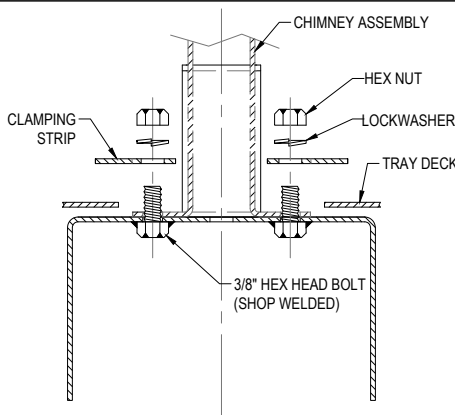

P10 UPCOMER CLAMPING STRIP ASSEMBLY

uop CERTIFIED DRAWING

SYMBOL KEY			CONFIDENTIAL		
XXXX PART NUMBER			THE INFORMATION CONTAINED HEREIN IS PROPRIETARY INFORMATION AND SHALL NOT BE COPIED AND/OR REPRODUCED IN ANY MANNER, NOR USED FOR ANY PURPOSE WHATSOEVER EXCEPT AS SPECIFICALLY PERMITTED PURSUANT TO WRITTEN AGREEMENT WITH UOP		
XX NOZZLE					
XX X NOZZLE					
X REVISION					
XXX ASSEMBLY DETAIL					
X NOTES			CUSTOMER : CENOVUS ENERGY LIMA REFINERY LOCATION : LIMA, OHIO, USA ITEM NO. : DA-C-3001 TETRA EXTRACTOR P.O. NO. : 8401698824		
DIRECT INQUIRIES PERTAINING TO THIS DRAWING AND ASSOCIATED EQUIPMENT TO UOP TONAWANDA			TITLE: INSTALLATION ASSEMBLY DETAILS		
			BY DATE SCALE NTS		
			JAD 1/18/24		
			CHECKED NO. SHTS. LATEST REVISION:		
			DMW 1/24 15 1		
			REVIEWED PJW 1/24 SHT.NO.		
			APPROVED JRU 2/1/24 14		
W/ 2/24 PJW 2/24 JRU 2/23/24			Honeywell uop 175 E. PARK DRIVE TONAWANDA, NY 14151-0986		
CHKD REV'D APPV'D					
			DWG. NO. D- 2293969		

1	ISSUED CERTIFIED	2/23/24	JAD	DMW 2/24	PJW 2/24	JRU 2/23/24	
REV	ALTERATION	DATE	BY	CHK'D	REV'D	APPV'D	

TRAY PART LIST

PART NO.	REQ'D FOR ONE TRAY	DESCRIPTION OF PART	TTL REQ'D	USED ON TRAYS NO
1101	1	UPCOMER	1	60
1102	1	UPCOMER	1	60
1103	1	UPCOMER	1	60
1104	1	UPCOMER	1	60
1105	1	UPCOMER	1	60
1106	1	UPCOMER	1	60
1107	1	UPCOMER	1	60
2101	1	UPCOMER	7	6-11, 59
2102	1	UPCOMER	7	6-11, 59
2103	1	UPCOMER	7	6-11, 59
2104	1	UPCOMER	7	6-11, 59
2105	1	UPCOMER	7	6-11, 59
2106	1	UPCOMER	7	6-11, 59
2107	1	UPCOMER	7	6-11, 59
3101	1	UPCOMER	18	1-5, 46-58
3102	1	UPCOMER	18	1-5, 46-58
3103	1	UPCOMER	18	1-5, 46-58
3104	1	UPCOMER	18	1-5, 46-58
3105	1	UPCOMER	18	1-5, 46-58
3106	1	UPCOMER	18	1-5, 46-58
3107	1	UPCOMER	18	1-5, 46-58
4101	1	UPCOMER	15	31-45
4102	1	UPCOMER	15	31-45
4103	1	UPCOMER	15	31-45
4104	1	UPCOMER	15	31-45
4105	1	UPCOMER	15	31-45
4106	1	UPCOMER	15	31-45
4107	1	UPCOMER	15	31-45
5101	1	UPCOMER	7	24-30
5102	1	UPCOMER	7	24-30
5103	1	UPCOMER	7	24-30
5104	1	UPCOMER	7	24-30
5105	1	UPCOMER	7	24-30
5106	1	UPCOMER	7	24-30
5107	1	UPCOMER	7	24-30
6101	1	UPCOMER	2	22-23
6102	1	UPCOMER	2	22-23
6103	1	UPCOMER	2	22-23
6104	1	UPCOMER	2	22-23
6105	1	UPCOMER	2	22-23
6106	1	UPCOMER	2	22-23
6107	1	UPCOMER	2	22-23
7101	1	UPCOMER	1	21
7102	1	UPCOMER	1	21
7103	1	UPCOMER	1	21
7104	1	UPCOMER	1	21
7105	1	UPCOMER	1	21
7106	1	UPCOMER	1	21
7107	1	UPCOMER	1	21
8101	1	UPCOMER	9	12-20
8102	1	UPCOMER	9	12-20
8103	1	UPCOMER	9	12-20
8104	1	UPCOMER	9	12-20
8105	1	UPCOMER	9	12-20
8106	1	UPCOMER	9	12-20
8107	1	UPCOMER	9	12-20
111-1	1	CLAMPING STRIP	60	1-60
111-2	1	CLAMPING STRIP	60	1-60
112-1	1	CLAMPING STRIP	60	1-60
112-2	1	CLAMPING STRIP	60	1-60
113-1	1	CLAMPING STRIP	60	1-60
113-2	1	CLAMPING STRIP	60	1-60
114-1	1	CLAMPING STRIP	60	1-60
114-2	1	CLAMPING STRIP	60	1-60
115-1	1	CLAMPING STRIP	60	1-60
115-2	1	CLAMPING STRIP	60	1-60
116-1	1	CLAMPING STRIP	60	1-60
116-2	1	CLAMPING STRIP	60	1-60
117-1	1	CLAMPING STRIP	60	1-60
117-2	1	CLAMPING STRIP	60	1-60
1001	1	TRAY DECK SEGMENT	60	1-60
1002	1	TRAY DECK SEGMENT	60	1-60
1003	1	TRAY DECK SEGMENT	60	1-60
1004	1	TRAY DECK SEGMENT	60	1-60
1005	1	TRAY DECK SEGMENT	60	1-60
1006	1	TRAY DECK SEGMENT	60	1-60
1007	1	TRAY DECK SEGMENT	60	1-60
1008	1	TRAY DECK SEGMENT	60	1-60
1009	1	TRAY DECK SEGMENT	60	1-60

DISTRIBUTOR PART LIST

PART NO.	REQ'D FOR ONE TRAY	DESCRIPTION OF PART	TTL REQ'D	USED ON TRAYS NO
600	1	12 INCH GASKET ***	2	ABOVE TRAY 60
601	1	12 INCH PIPE ASSEMBLY	1	ABOVE TRAY 60
602	14	8 INCH GASKET ***	15	ABOVE TRAY 60
603	2	8 INCH PIPE ASSEMBLY	2	ABOVE TRAY 60
604	2	8 INCH PIPE ASSEMBLY	2	ABOVE TRAY 60
605	2	8 INCH PIPE ASSEMBLY	2	ABOVE TRAY 60
606	2	8 INCH PIPE ASSEMBLY	2	ABOVE TRAY 60
607	2	8 INCH PIPE ASSEMBLY	2	ABOVE TRAY 60
608	2	8 INCH PIPE ASSEMBLY	2	ABOVE TRAY 60
609	2	8 INCH PIPE ASSEMBLY	2	ABOVE TRAY 60
621	1	12 INCH PIPE ASSEMBLY	1	ABOVE TRAY 60
610	1	6 INCH GASKET ***	5	BELOW TRAY 1, ABOVE TRAYS 10, 15, 20
611	1	6 INCH PIPE ASSEMBLY	3	BELOW TRAY 1, ABOVE TRAYS 10, 20
612	14	4 INCH GASKET ***	60	BELOW TRAY 1, ABOVE TRAYS 10, 15, 20
613	2	4 INCH PIPE ASSEMBLY	8	BELOW TRAY 1, ABOVE TRAYS 10, 15, 20
614	2	4 INCH PIPE ASSEMBLY	8	BELOW TRAY 1, ABOVE TRAYS 10, 15, 20
615	2	4 INCH PIPE ASSEMBLY	8	BELOW TRAY 1, ABOVE TRAYS 10, 15, 20
616	2	4 INCH PIPE ASSEMBLY	8	BELOW TRAY 1, ABOVE TRAYS 10, 15, 20
617	2	4 INCH PIPE ASSEMBLY	8	BELOW TRAY 1, ABOVE TRAYS 10, 15, 20
618	2	4 INCH PIPE ASSEMBLY	8	BELOW TRAY 1, ABOVE TRAYS 10, 15, 20
619	2	4 INCH PIPE ASSEMBLY	8	BELOW TRAY 1, ABOVE TRAYS 10, 15, 20
620	1	6 INCH PIPE ASSEMBLY	1	ABOVE TRAY 15

*** INCLUDES ONE SPARE FOR EACH SIZE FOR EACH DISTRIBUTOR

HARDWARE LIST

PART NO.	DESCRIPTION OF PART	TTL REQ'D
30	RING CLIP **	4,914
-	3/8" x 1.0" LG HEX HEAD BOLT **	567
-	1/2" x 2.0" LG HEX HEAD BOLT **	159
-	5/8" x 4.0" LG STUD **	588
-	3/4" x 4.5" LG STUD **	34
-	7/8" x 5.0" LG STUD **	14
-	3/8" HEX NUT **	17,703
-	1/2" HEX NUT **	159
-	5/8" HEX NUT **	1,176
-	3/4" HEX NUT **	68
-	7/8" HEX NUT **	26
-	3/8" LOCKWASHER **	17,703
-	1/2" LOCKWASHER **	159
-	5/8" LOCKWASHER **	1,176
-	3/4" LOCKWASHER **	68
-	7/8" LOCKWASHER **	26
-	3/8" FLAT WASHER ** (1.0" O.D.)	2,898
-	1/2" FLAT WASHER **	318
-	.438 I.D. x 1.750 O.D. FLAT WASHER **	3,150

** INCLUDES 5% SPARES (2 MINIMUM)

MATERIAL LIST

PART	THICKNESS	MATERIAL	SPECIFICATION
GASKET	1/16 INCH (1.6mm)	PTFE	-
PIPE (DIA. > 6")	SEE DWGS.	CARBON STEEL	ASTM A-106 Gr B
PIPE (DIA. ≤ 6")	SEE DWGS.	CARBON STEEL	ASTM A-106 Gr B
PLATE	SEE DWGS.	CARBON STEEL	ASTM A-516 Gr 70
UPCOMER	.0787 INCH (2mm)	410S STAINLESS STEEL	ASTM A-240
CLAMPING STRIP	.0787 INCH (2mm)	410S STAINLESS STEEL	ASTM A-240
TRAY DECK	.0787 INCH (2mm)	410S STAINLESS STEEL	ASTM A-240
RING CLIP BODY (PN 30)	.1181 INCH (3mm)	410S STAINLESS STEEL	ASTM A-240
THREADED STUD	UNC	410 STAINLESS STEEL	NONE
BOLT	UNC	410 STAINLESS STEEL	ASTM A-193 B6
NUT	UNC	410 STAINLESS STEEL	ASTM A-194 Gr 6
LOCKWASHER	UNC	304 STAINLESS STEEL	NONE
FLATWASHER	UNC	410 STAINLESS STEEL	NONE
FLATWASHER 1.75 O.D./.438 I.D.	.1575 INCH (4mm)	410S STAINLESS STEEL	ASTM A-240

TRAY INSTALLATION NOTES

- ALL TRAYS ARE TOP INSTALLABLE AND TOP REMOVABLE.
- TRAYS ARE TO BE NUMBERED FROM BOTTOM OF THE COLUMN.
- ALL FABRICATED PARTS (EXCEPT FASTENERS AND SMALL HARDWARE ITEMS) ARE METAL DIE STAMPED WITH THE PART NUMBERS AND ARE LISTED ON THIS DRAWING.
- AT ALL TIMES, THE HOLE EDGES SURROUNDING THE BURRED PERFORATED HOLES ON THE UNDERSIDE OF THE EXTRACTOR TRAY DECKING MUST BE PROTECTED FROM MECHANICAL DAMAGE. THE BURRED SIDE OF THE DECKING MUST BE ON THE UNDERSIDE OF THE TRAY WHEN INSTALLED.
- 5 PERCENT CONSTRUCTION SPARES ARE PROVIDED ON FASTENERS AND 5 PERCENT CONSTRUCTION SPARES ARE PROVIDED ON CLIPS.
- ALL BOLTING REQUIRES A LOCKWASHER.
- ALTHOUGH ALL OF THE UPCOMER ASSEMBLIES HAVE THE SAME OUTWARD APPEARANCE, THE PRESSURE DROP HOLES IN THE SETTLING BOXES OF THE UPCOMER ASSEMBLIES VARY THROUGHOUT THE COLUMN. IT IS EXTREMELY IMPORTANT THAT THE CORRECTLY NUMBERED UPCOMERS AND DECKS ARE INSTALLED PER DRAWING D-2293969, SHEETS 1-8.
- ALL TRAY PARTS ARE DESIGNED TO PASS THROUGH A Ø22.375 INCH MINIMUM ID MANHOLE.

UOP CERTIFIED DRAWING

1	ISSUED CERTIFIED; 4 WAS 3.4; .1575 WAS .135; 3 WAS 2.7; .1181 WAS .105	2/23/24	JAD	DMW 2/24	PJW 2/24	JRU 2/23/24
REV	ALTERATION	DATE	BY	CHK'D	REV'D	APPV'D

SYMBOL KEY		CONFIDENTIAL				
XXXX	PART NUMBER	THE INFORMATION CONTAINED HEREIN IS PROPRIETARY INFORMATION AND SHALL NOT BE COPIED AND/OR REPRODUCED IN ANY MANNTER, NOR USED FOR ANY PURPOSE WHATSOEVER EXCEPT AS SPECIFICALLY PERMITTED PURSUANT TO WRITTEN AGREEMENT WITH UOP				
XX	NOZZLE					
XX X	NOZZLE	CUSTOMER : CENOVUS ENERGY LIMA REFINERY LOCATION : LIMA, OHIO, USA ITEM NO. : DA-C-3001 TETRA EXTRACTOR P.O. NO. : 8401698824				
△	REVISION					
XXX	ASSEMBLY DETAIL	TITLE: INSTALLATION PARTS LIST, MATERIALS AND GENERAL NOTES				
XX	NOTES					
DIRECT INQUIRIES PERTAINING TO THIS DRAWING AND ASSOCIATED EQUIPMENT TO UOP TONAWANDA		BY JAD	DATE 1/18/24	SCALE	NTS	
		CHECKED DMW	1/24	NO. SHTS.	15	LATEST REVISION: 1
		REVIEWED PJW	1/24	SHT.NO.	15	
		APPROVED JRU	2/1/24			

Honeywell

UOP

175 E. PARK DRIVE
TONAWANDA, NY 14151-0986

D- 2293969