
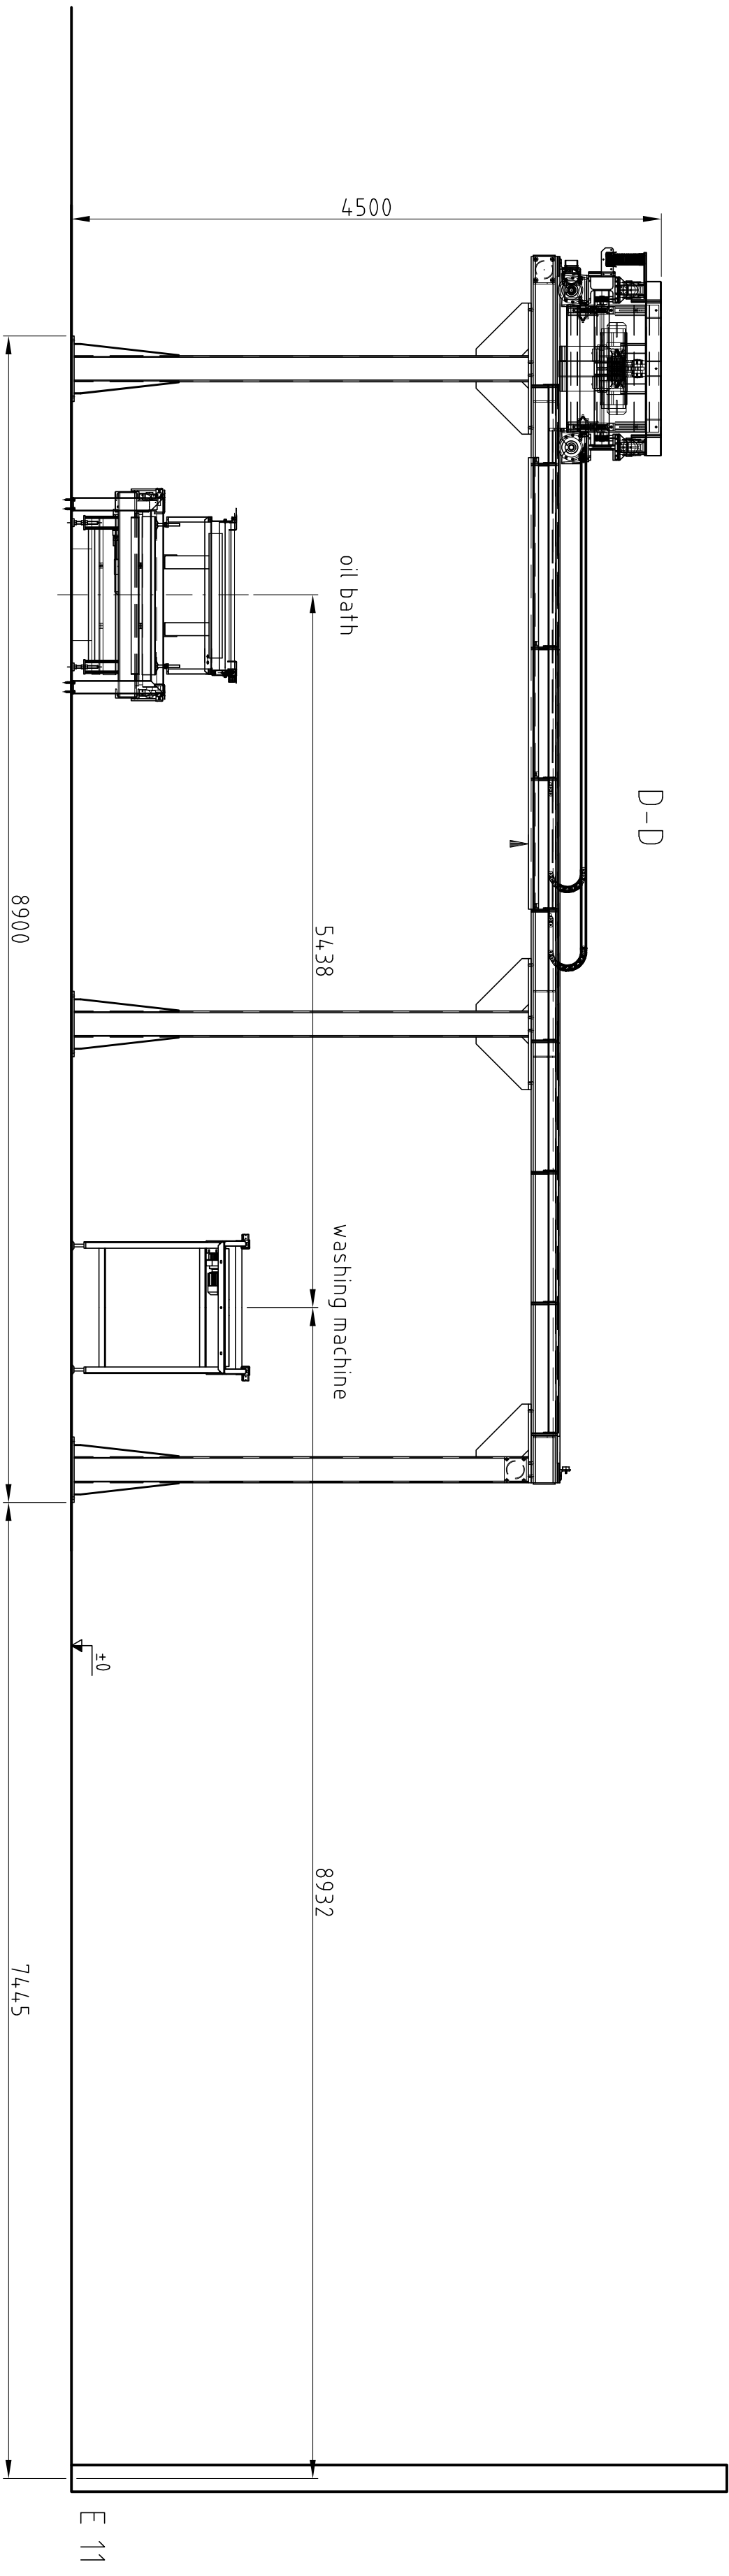
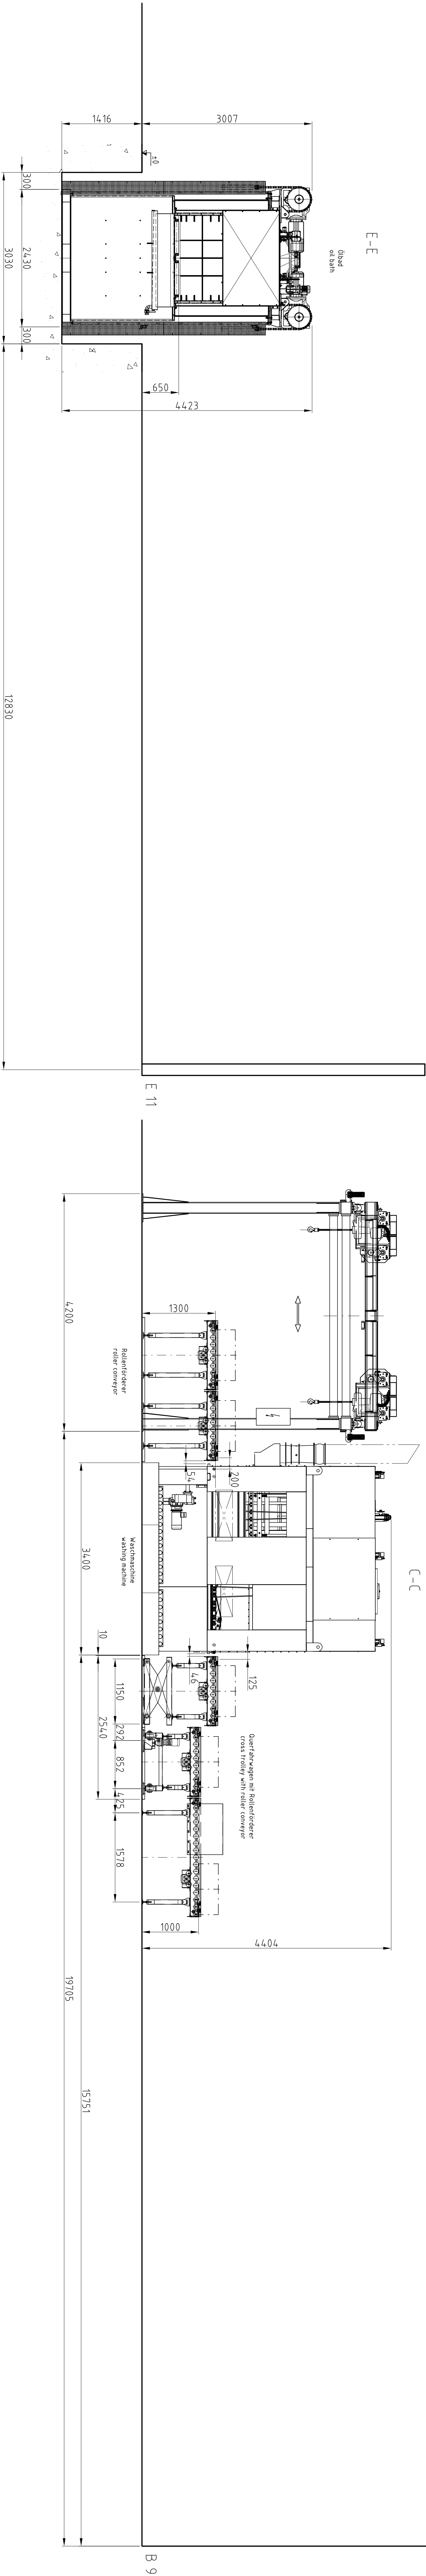
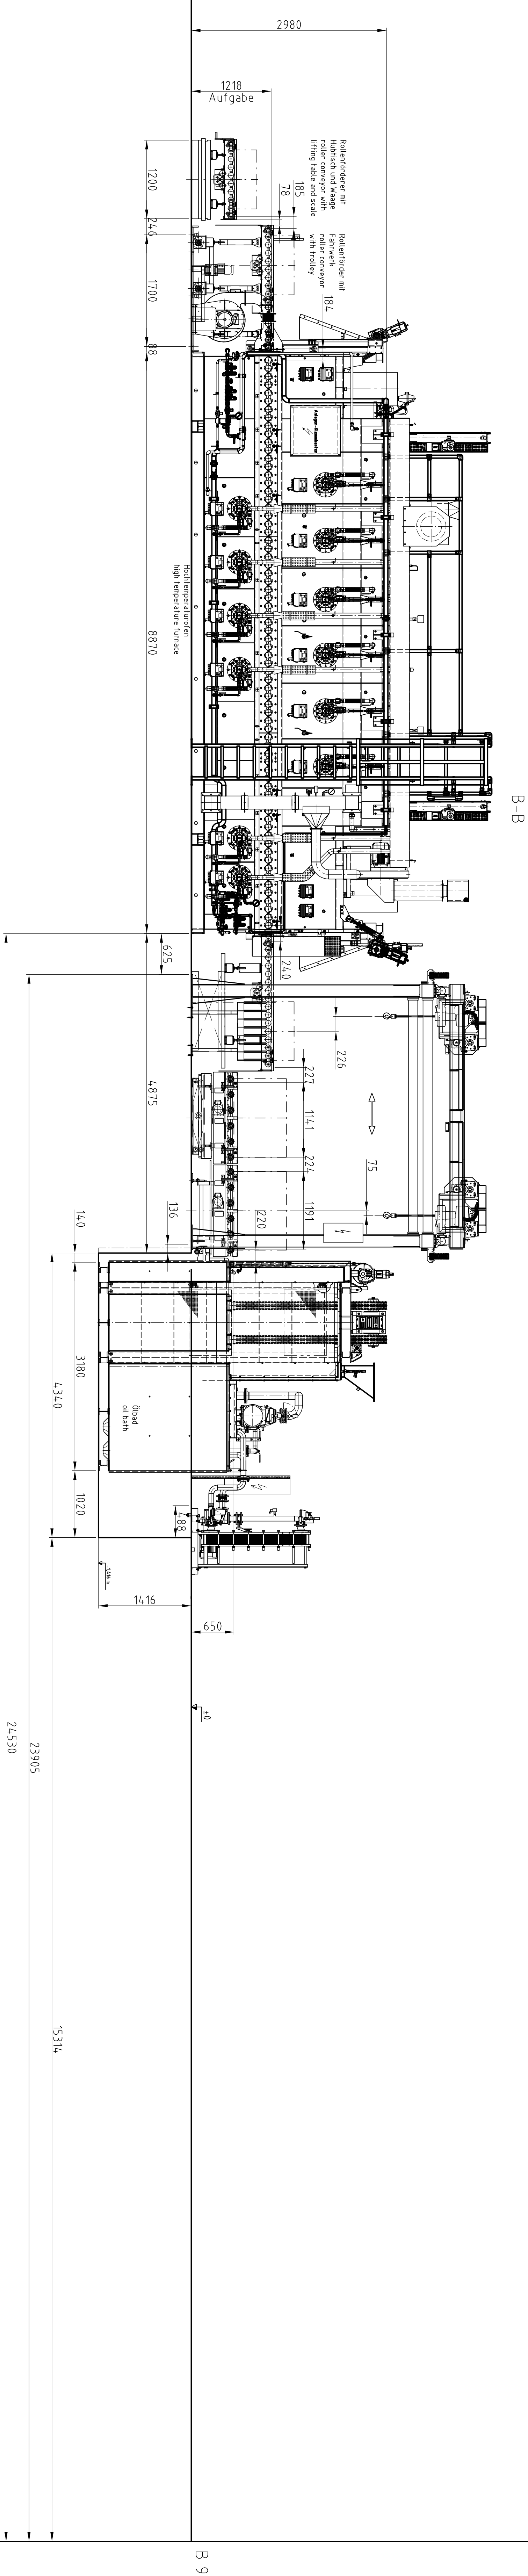


Ansicht "A"  
VIEW "A"

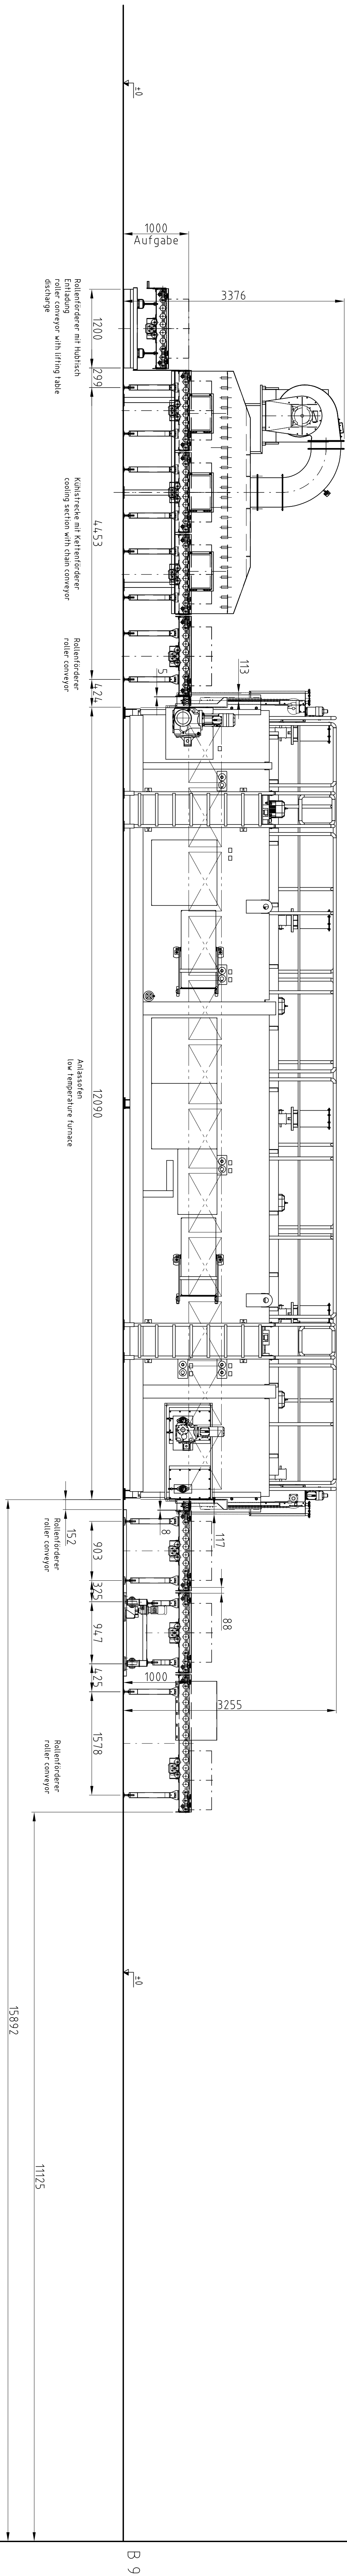

08	30.03.2020	update drawing with hall	S. Heide
07	31.01.2020	safety fence, portal construction added	C. Tempel
06	13.11.2019	low temperature furnace updated	S. Heide
05	21.09.2019	drawing updated	C. Tempel
04	23.05.2019	height dimensions added	B. Schmitt
03	17.05.2019	actual roller table added	B. Schmitt
02	17.04.2019	update drawing with hall	B. Schmitt
01	10.01.2019	addition of 2. Zeile	B. Schmitt
Project Information			
Project Name		Rollenherdne Fixtur 8900 Joplin	
Project Number		2.554.2.080 - B1.2	
