


SEE SHEET 87

REVISIONS		
DATE	NAME	LICENSE NO.
03/11	FEIST ENGINEERING, INC. DAN VOLOSIN, P.L.S.	34022
08/11	FEIST ENGINEERING, INC. DAN VOLOSIN, P.L.S.	34022
09/12	FEIST ENGINEERING, INC. DAN VOLOSIN, P.L.S.	34022

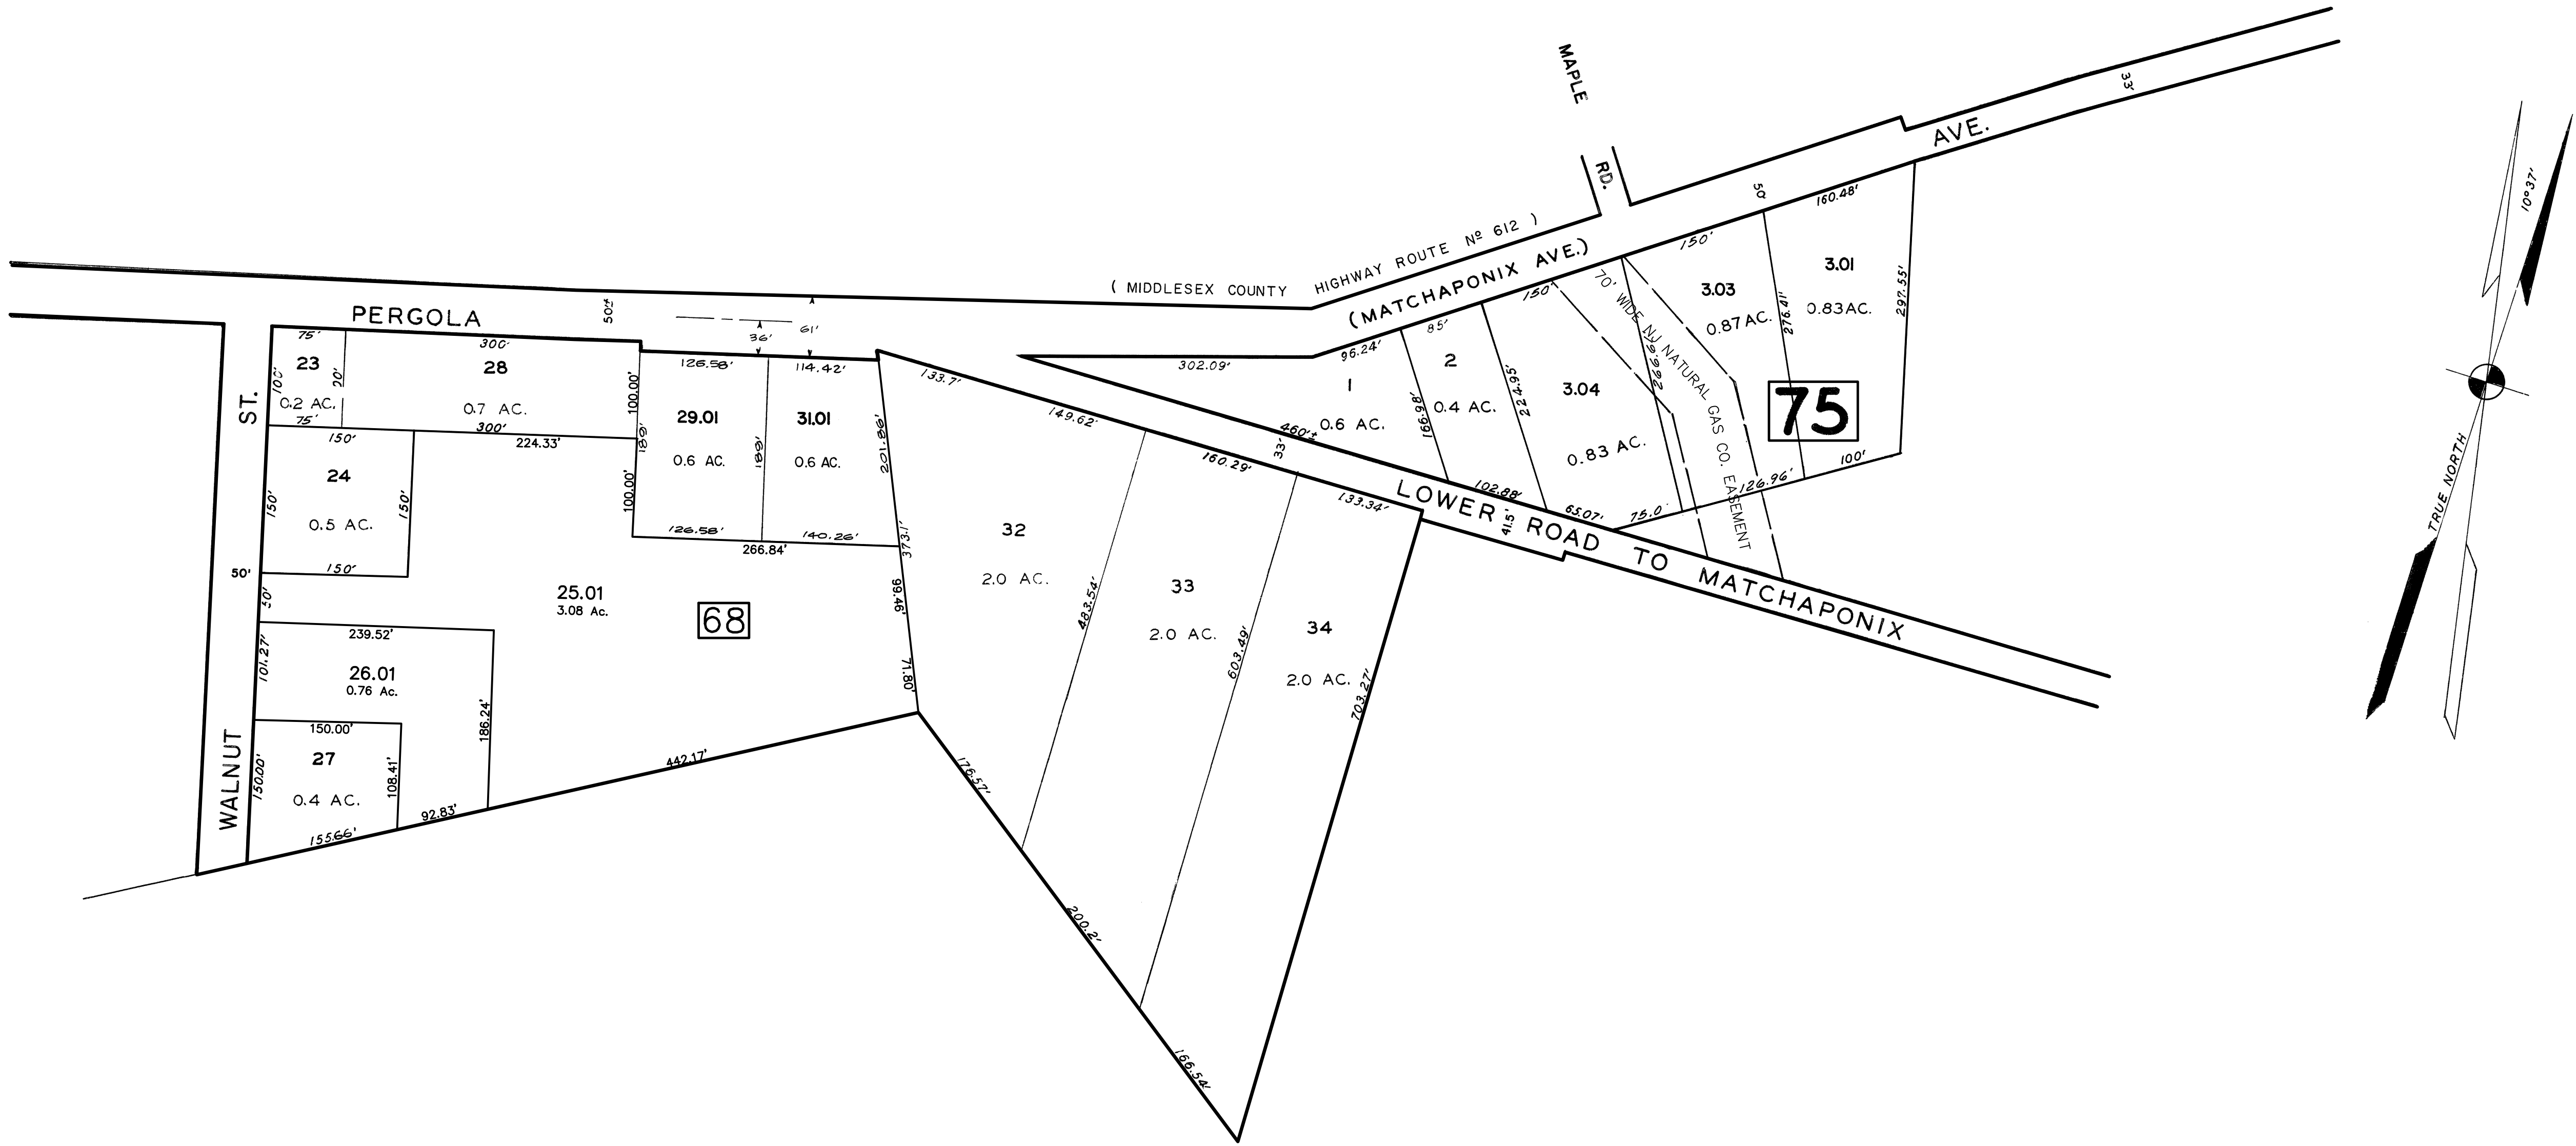

SEE SHEET 85.01

SEE SHEET 86

THIS SHEET WAS APPROVED ON OCTOBER 21, 1976
AND ASSIGNED SERIAL #559, SIGNED BY J.H. DITMARS
AND APPROVED ON SEPTEMBER 18, 1982, AND ASSIGNED
SERIAL #363, SIGNED BY C.E. BARNES

SEE SHEET 85 & 86

NEW JERSEY DEPARTMENT OF THE TREASURY
APPROVAL STAMP IS A DIGITAL COPY.
ORIGINAL STAMP ON FILE.

NEW JERSEY DEPARTMENT OF THE TREASURY DIVISION OF TAXATION PROPERTY ADMINISTRATION APPROVED AS A TAX MAP PURSUANT TO THE AUTHORITY OF N.J.S.A. 54:1-15 & 54:28-1 FOR THE DIRECTOR, DIVISION OF TAXATION	
<i>William H. Baker</i> THOMAS J. BAKER, CHIEF, LOCAL PROPERTY, FIELD ASSISTANCE	C.T.A.
<i>William H. Baker</i> SUPERVISING FIELD REPRESENTATIVE	C.T.A.
DATE: MAY 27 2012	SERIAL NO. 993

TAX MAP
MONROE TOWNSHIP
MIDDLESEX COUNTY, N.J.

SCALE 1 IN. = 100'
WILLIAM H. BAKER
PROFESSIONAL ENGINEER & LAND SURVEYOR
46 PATERSON ST., NEW BRUNSWICK, N.J.
REVISED TO 05/1, 1983, 1985, 1992, 1980, 1990,

LAST REVISED BY CME ASSOCIATES OCT. 1994