
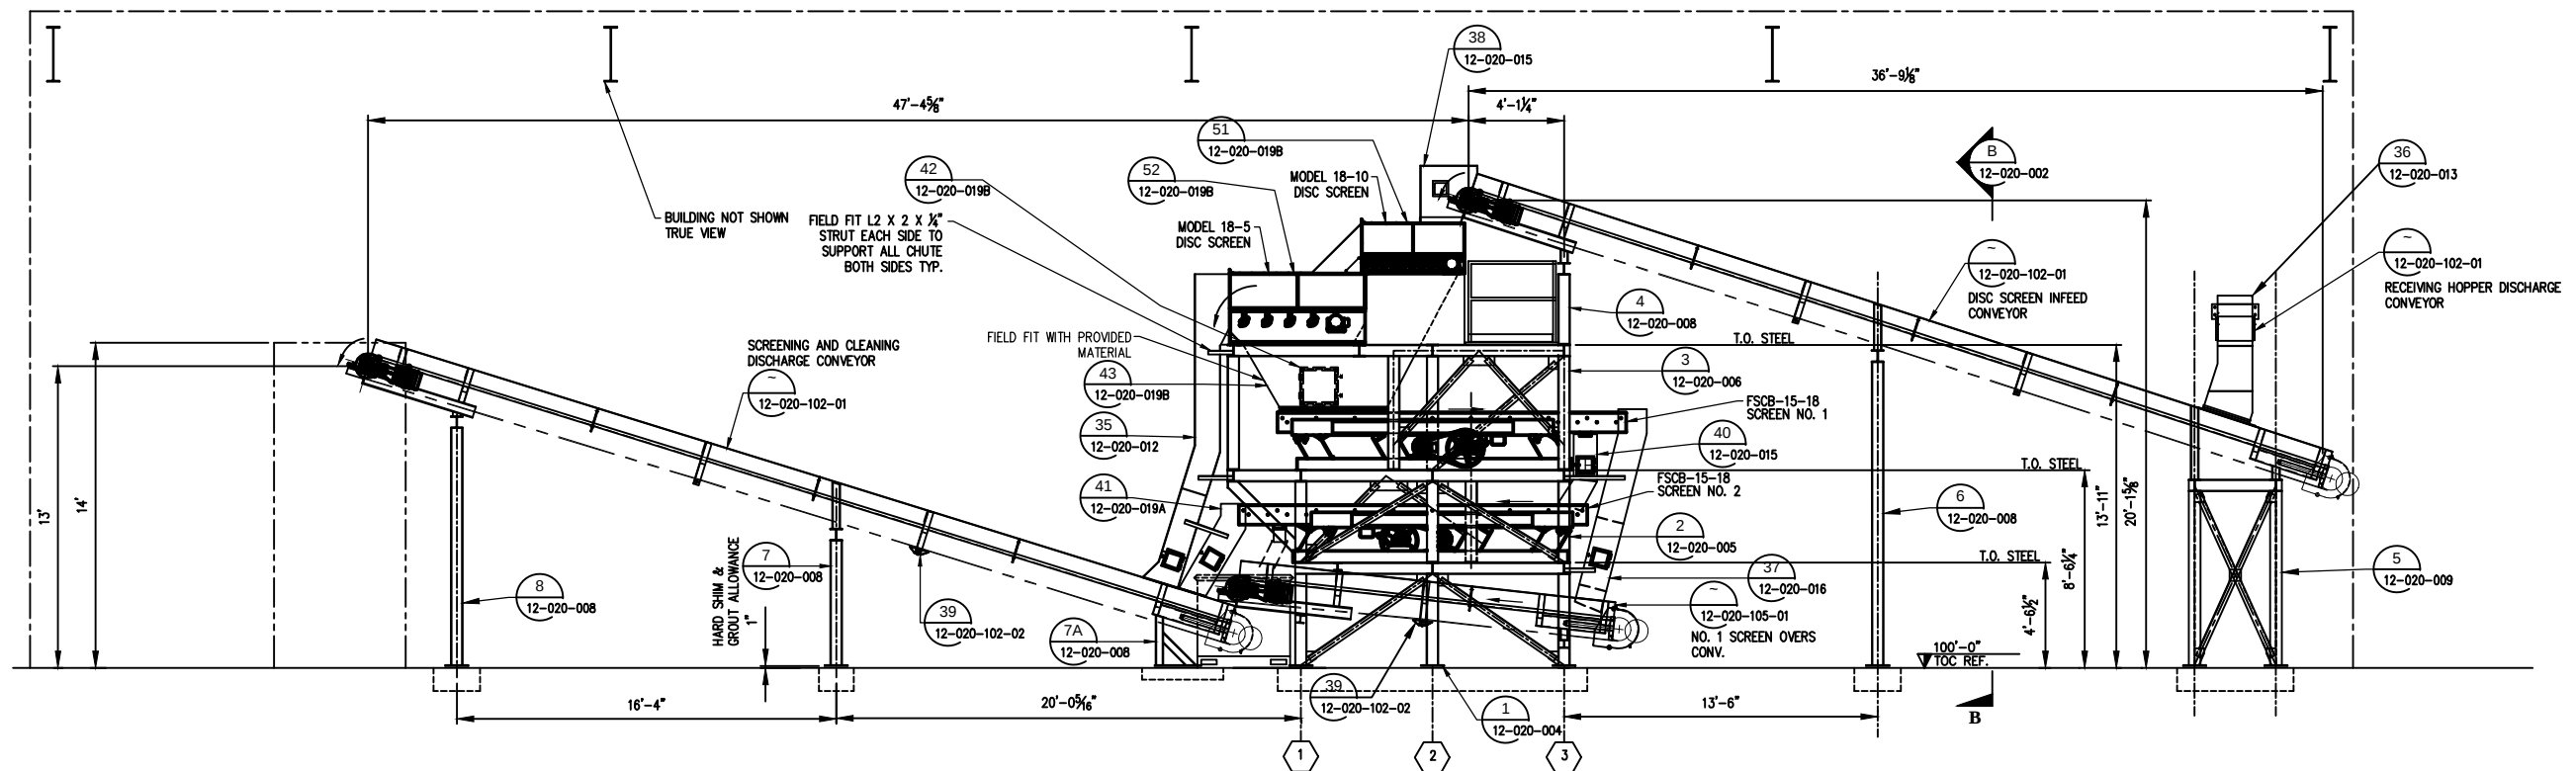


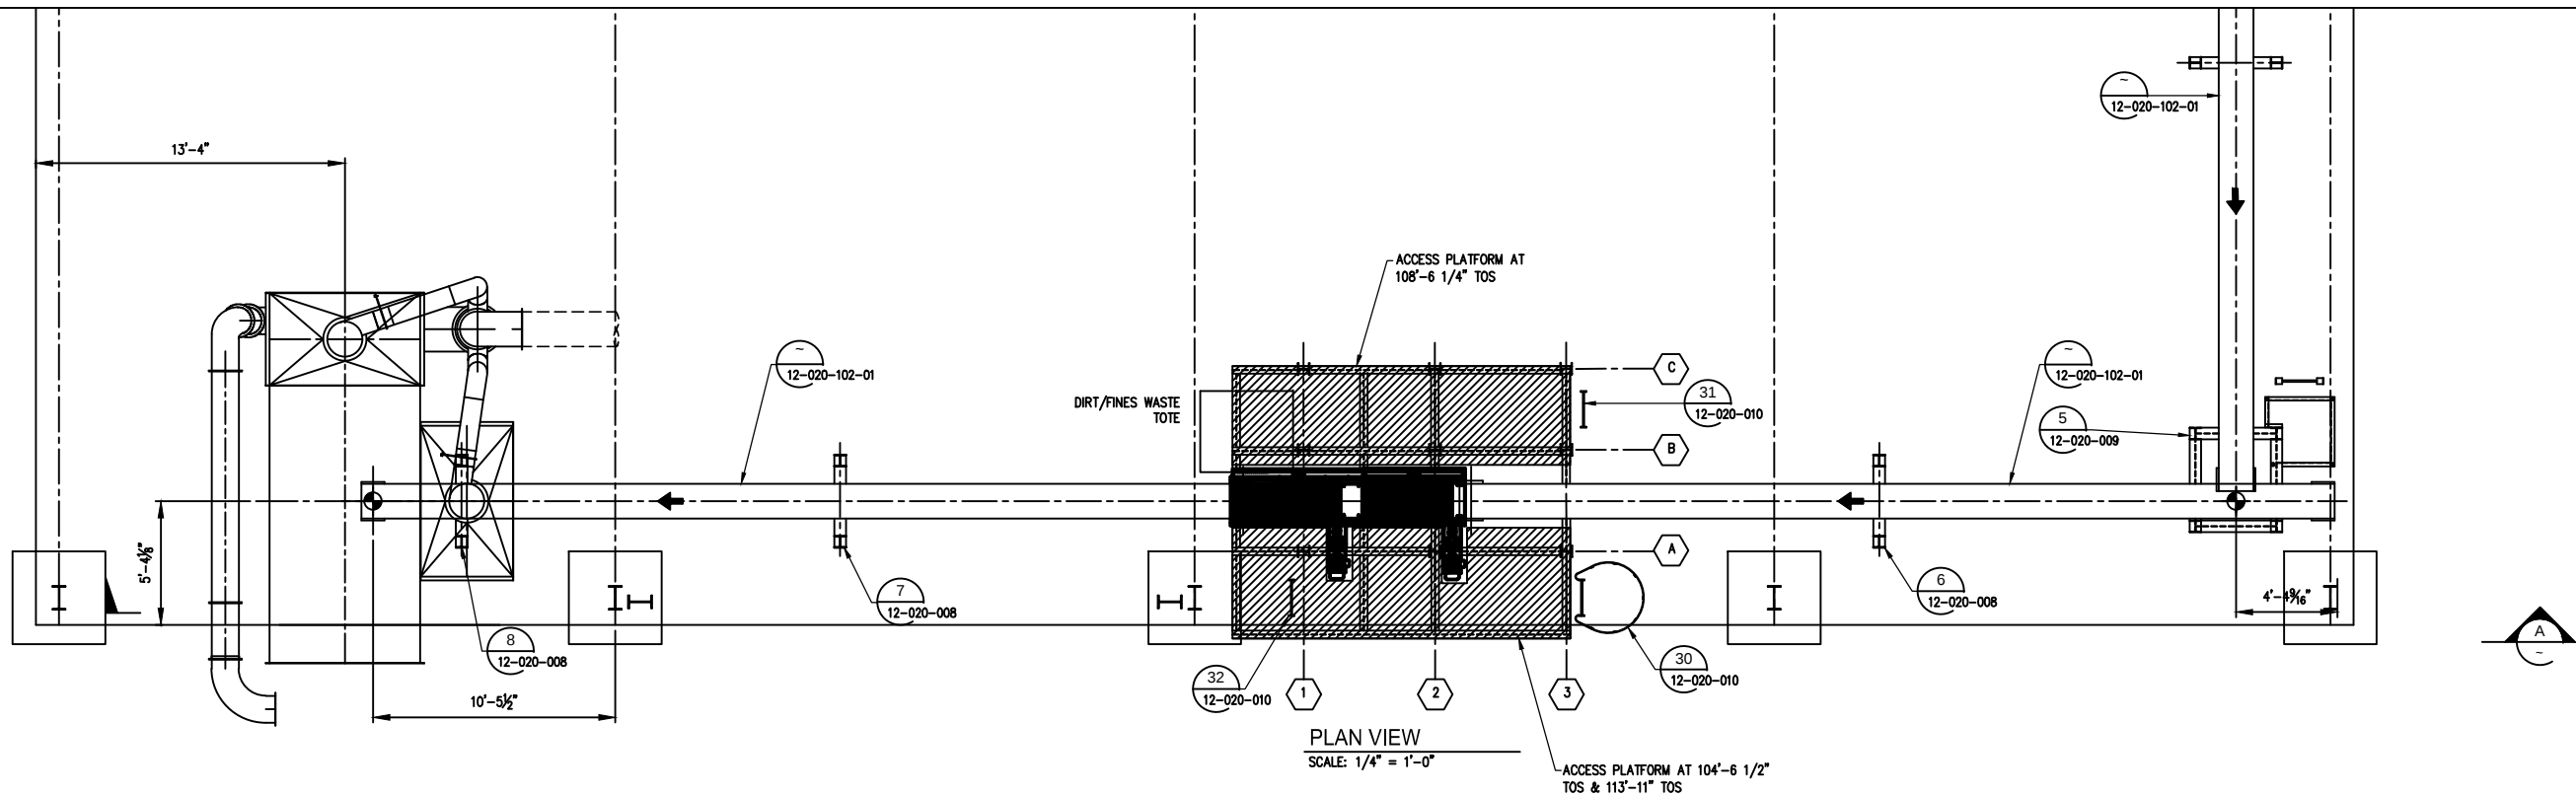

**ISSUED FOR
CONSTRUCTION**

ITEM NO.	DESCRIPTION	CONNECTED LOAD, HP
2	COARSE STOVER RECEIVING HOPPER - VOLUME ~ 11 C.Y. - (4) 12" AUGERS FULL PITCH	3
3	RECEIVING HOPPER DISCHARGE CONVEYOR	3
1	WSM MODEL 18-10 DISC SCREEN	1.5
1	WSM MODEL 18-5 DISC SCREEN	1.5
1	WSM FSCB-15-18 VIBRATING SCREEN NO. 1	5
1	WSM FSCB-15-18 VIBRATING SCREEN NO. 2	5
4	DISC SCREEN INFED CONVEYOR	3
5	SCREENING AND CLEANING DISCHARGE CONVEYOR	3
6	NO. 1 SCREEN OVERS CONVEYOR	3

SECTION A-A
SCALE: 1/4"=1'-0"

NOTE:
FOLLOWING INSTALLATION, TOUCH UP PAINT AS REQUIRED FOR ALL DAMAGED SURFACES, FIELD WELDS, ETC.
TOUCH UP PAINT TO CONSIST OF TOOL CLEANING, PRIMER AND ONE COAT OF THE FOLLOWING PAINT
COLORS, AS APPROPRIATE:
RAL 5017 MACHINERY BLUE ENAMEL
RAL 1021 (GUARDING) YELLOW
RAL 2004 (MOVING PARTS) ORANGE

This drawing, includes all designs embodied therein, is the property of **WEST SALEM MACHINERY**, and may not be used or disclosed, in whole or in part, without written permission.

0	3-6-13	APPROVED FOR CONSTRUCTION	BWD
REV.	DATE	DESCRIPTION	BY
REVISIONS			
DRAWN BY	BWD	8-3-12	
CHECKED BY			
APPROVED BY			
REF. No.			
TOLERANCES		DIMENSIONS ARE IN INCHES	
DECIMAL .XX ±.06		REFERENCES ARE (REF)	
ANGULAR 1°		BREAK SHARP EDGES .003 - .015	
SCALE: NOTED		FINISH SURFACE = 125	
22x34		DWG. No 12-020-001	
		REV 0	



WEST SALEM MACHINERY
TEST SCREENING AND CLEANING
SYSTEM
DETAIL ARRANGEMENT