
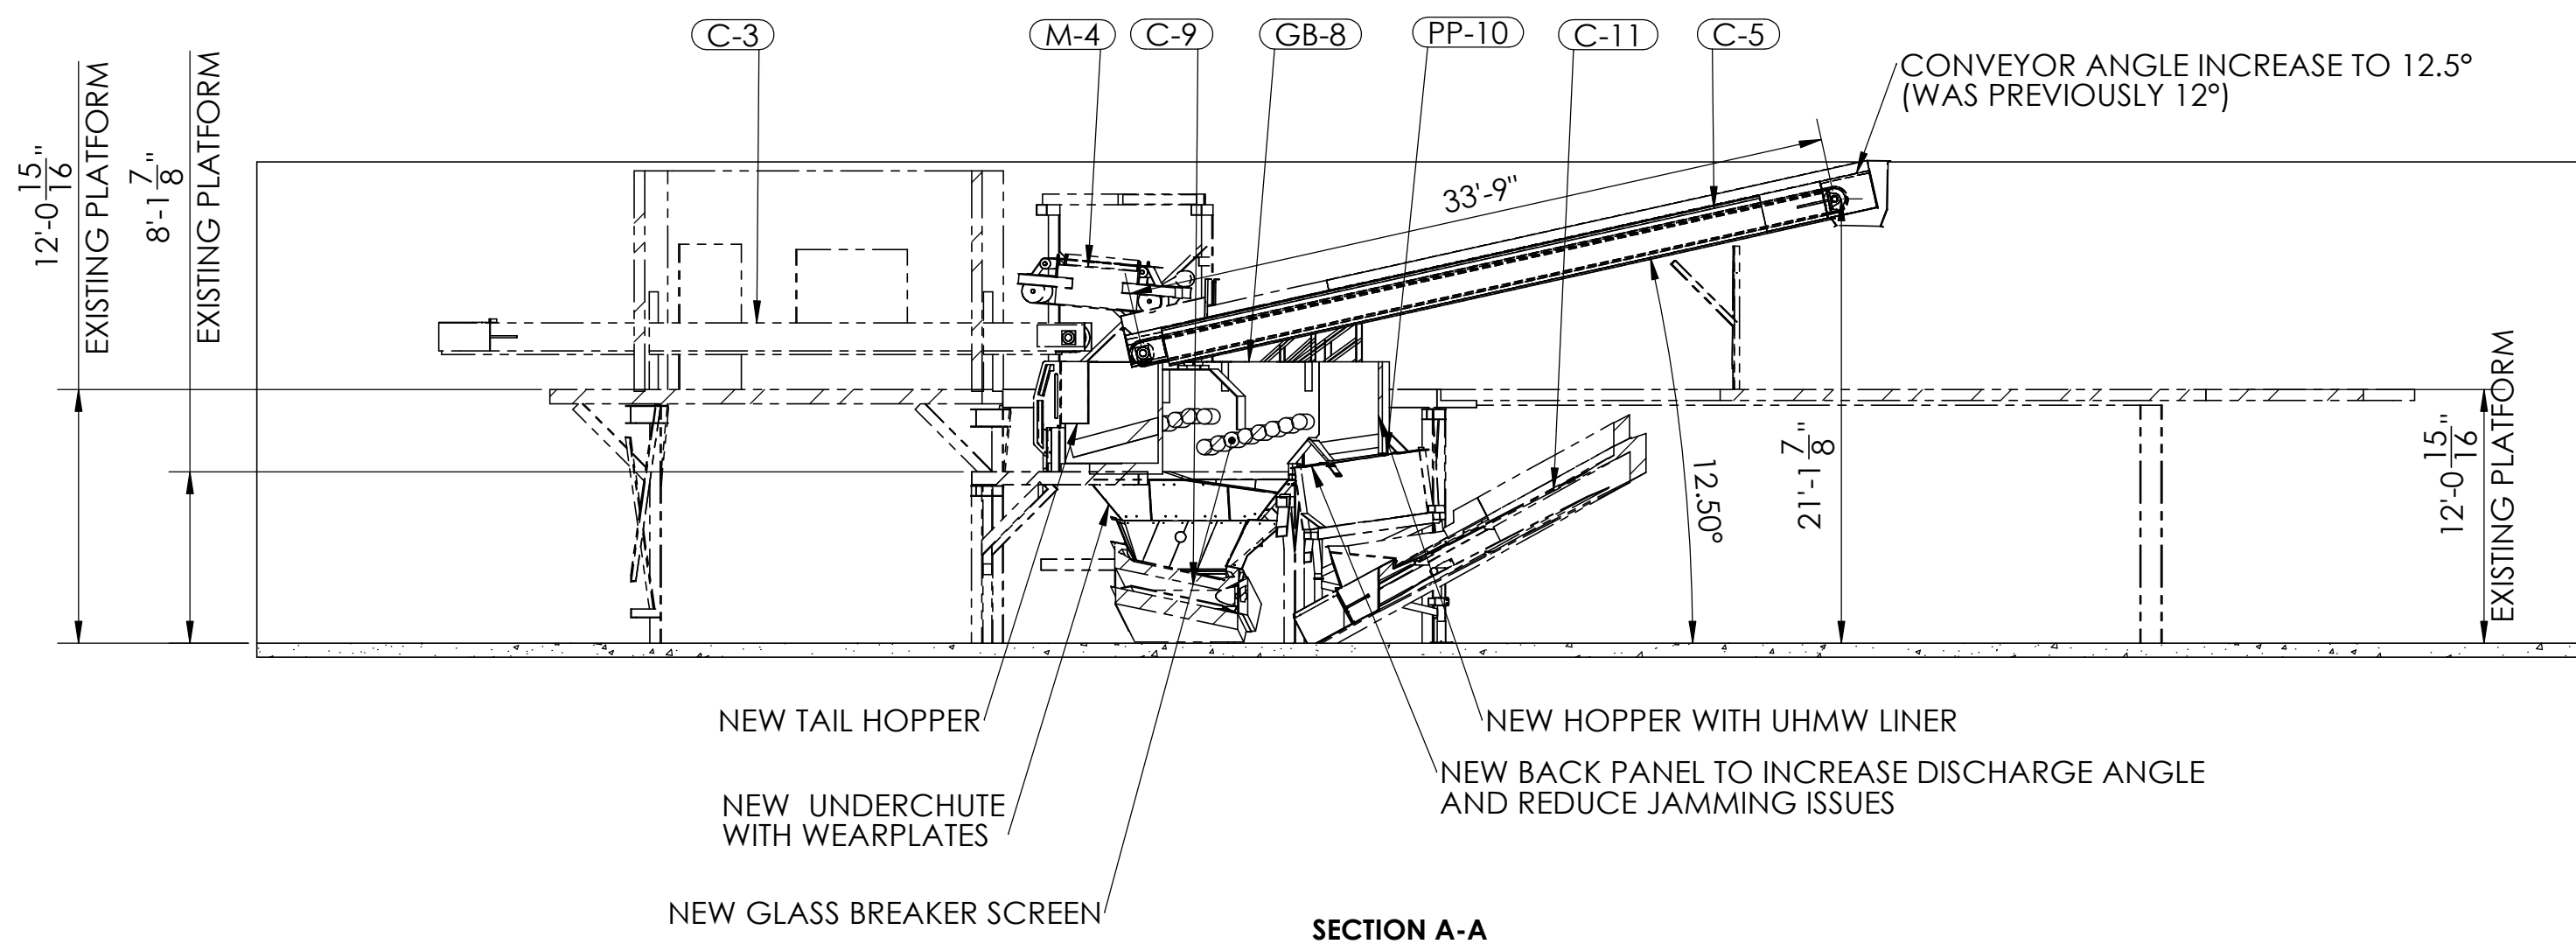


Equipment No.	MFT No.	Description	Width (Inches)	Power	Voltage (V/Phase/Hz)	RPM	Electrical Contactor	Reverse
GB-8	SGV-010L	GLASS BREAKER - DECK #1	48	5 HP	575/3/60	128	VFD	YES
GB-8	SGV-010L	GLASS BREAKER - DECK #2	48	5 HP	575/3/60	128	VFD	YES
GB-8	SGV-010L	GLASS BREAKER - SPEED SHAFT	48	5 HP	575/3/60	360	VFD	YES

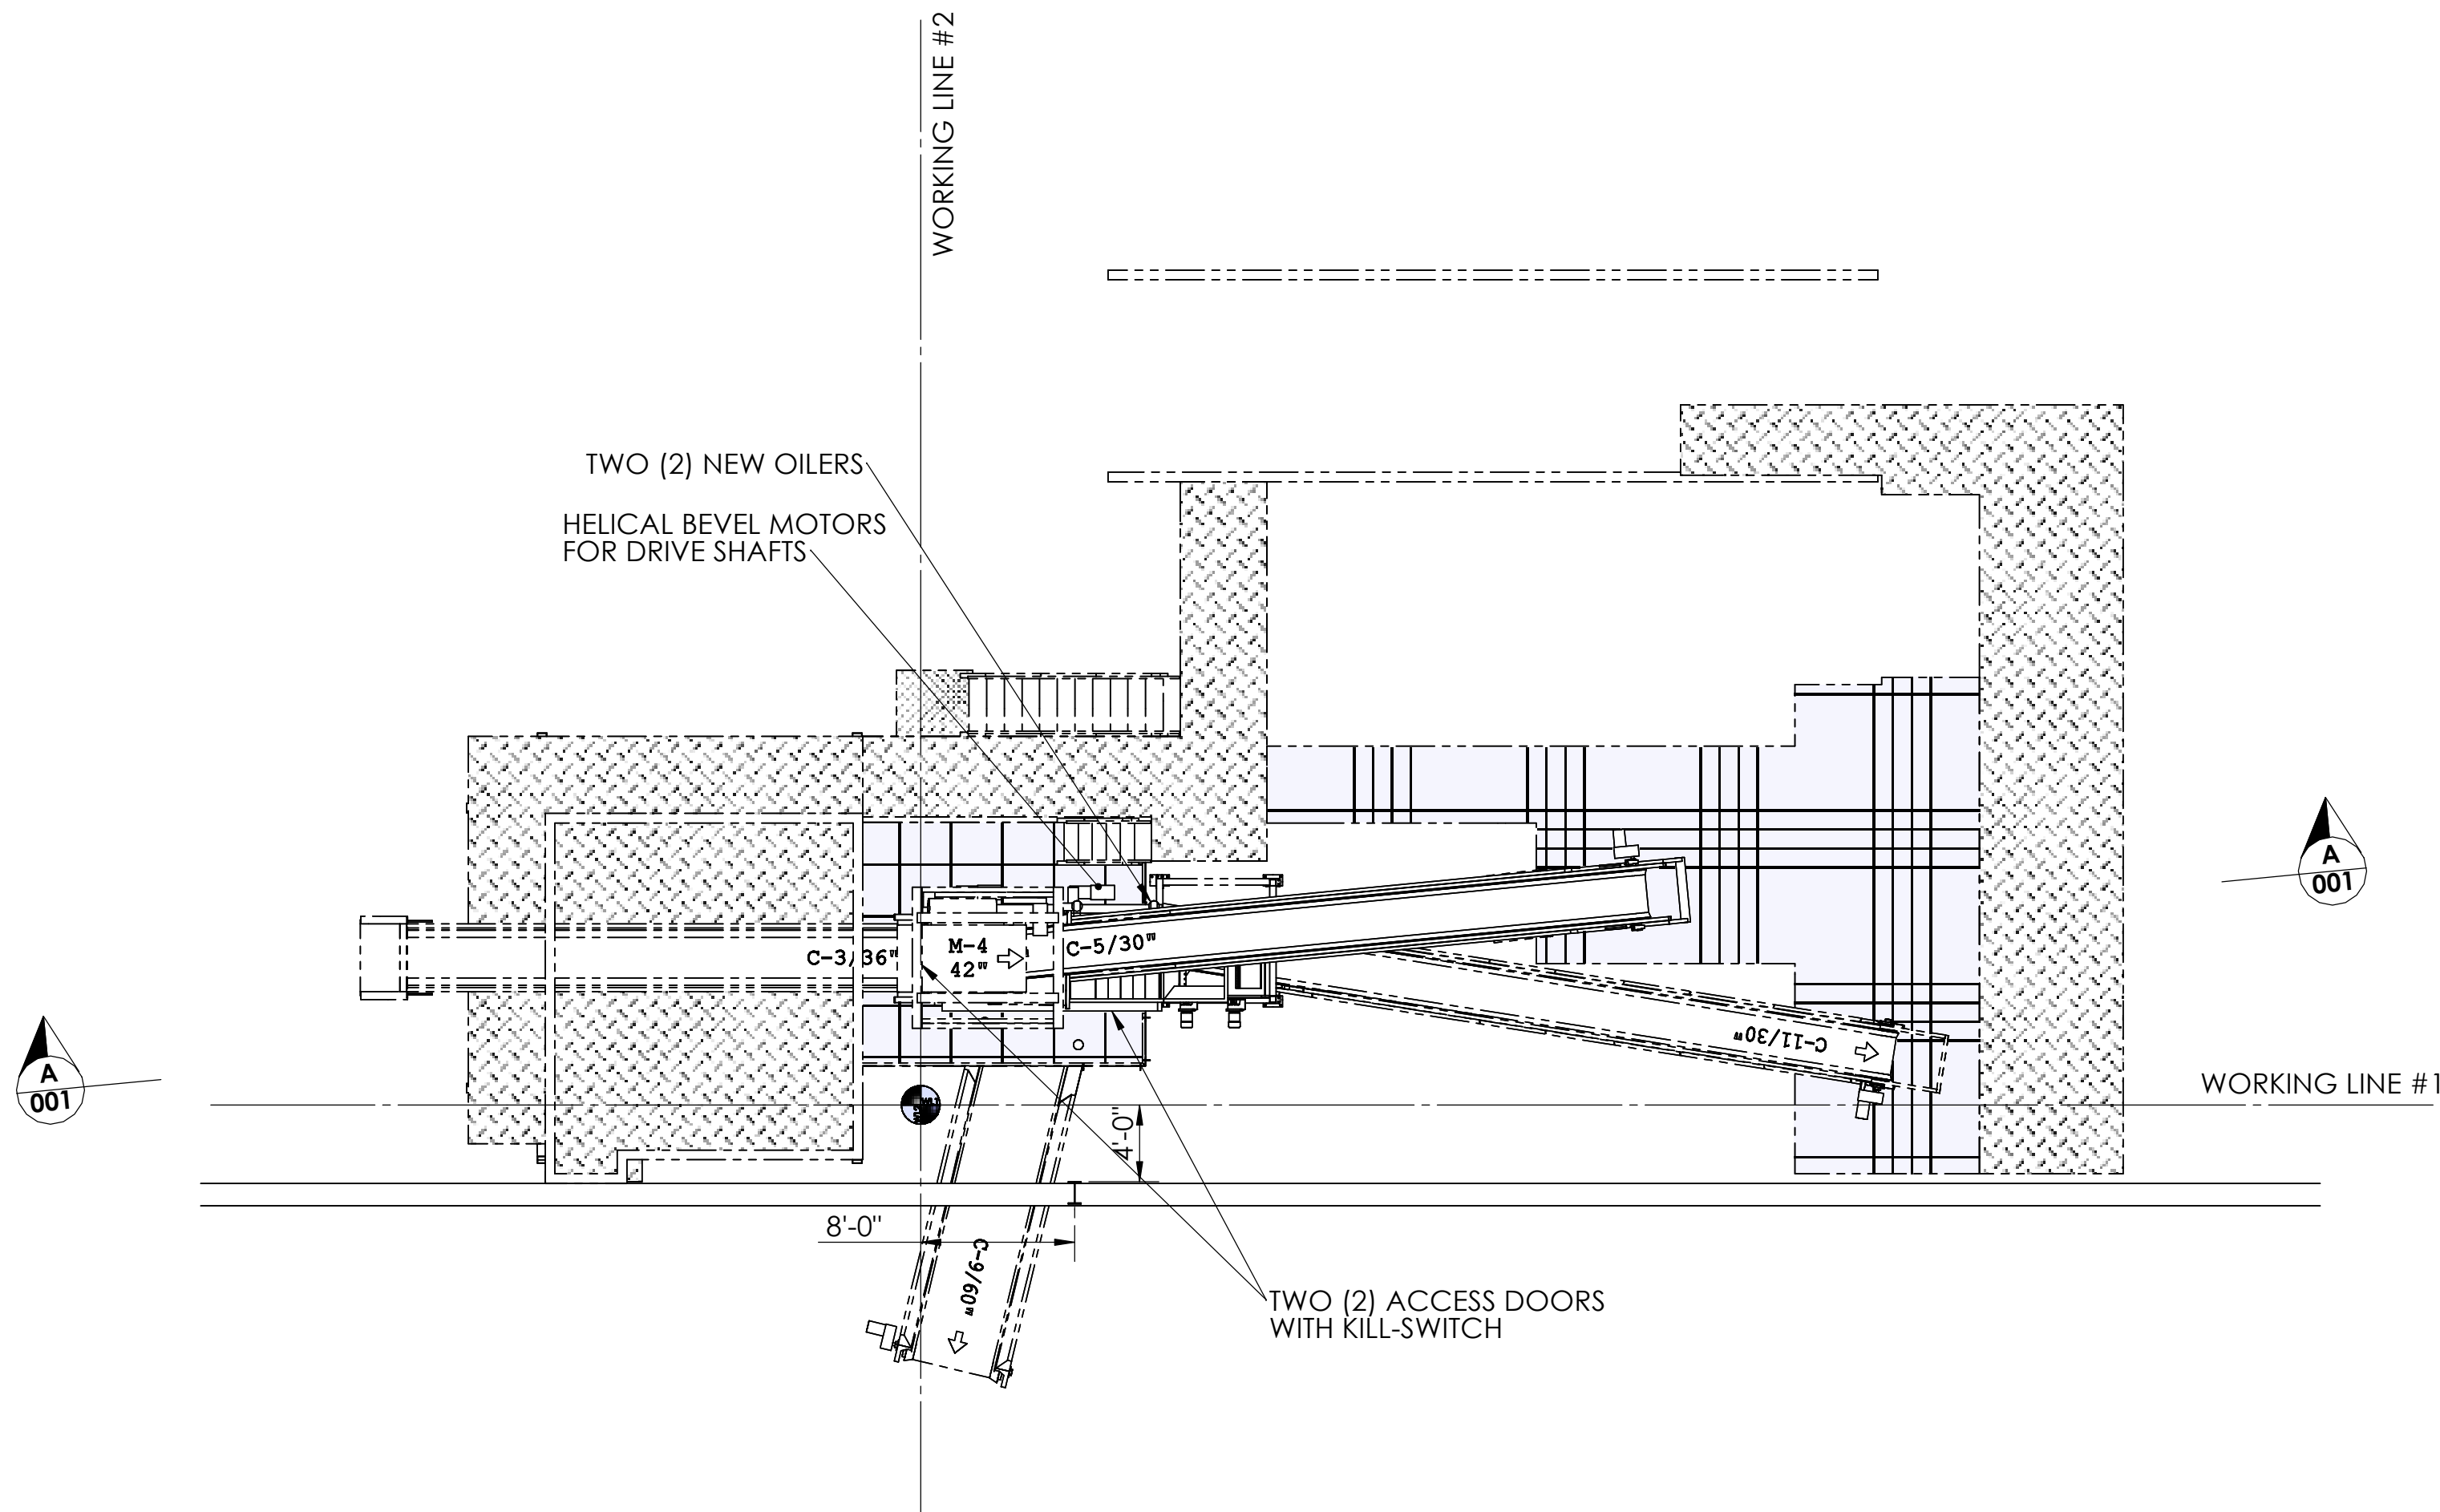

M

DWG ISSUED ON : 2018-03-19
DWG ISSUED BY : SYLVAIN AUGER
PROJ. DIRECTOR

APPROVED
NOT APPROVED
APPROVED WITH MODIFICATION

FIRM :
SIGNATURE :
DATE :

ISSUED FOR APPROVAL
THIS DRAWING IS ISSUED FOR DESIGN INFORMATION OR COMMENT AND SHOULD NOT BE USED FOR CONSTRUCTION

SCALE
1/8" = 1'-0"

GRAPHIC SCALE

TITLE:
Feuille 1

PROJECT NAME :
GLASS BREAKER REPLACEMENT
(NEW GENERATION)

CLIENT
REGION OF WATERLOO
925, ERB STREET WEST
WATERLOO, ONTARIO

PROJECT NO:
3077180501

DRAWING NO:
MR-2342A-1-001

MACHINEX

D
REV: A0

							STAMP	STAMP	DESIGN : -	DATE: -	DESIGN BY : MACHINEX INDUSTRIES INC. 2121, Olivier STREET Plessisville, Québec, Canada, G6L 3G9 Phone : (819) 362-3281 Fax : (819) 362-2280 E-Mail sales@machinex.ca	<div>MACHINEX</div>
									DRAWN : A. Lemay	DATE: 2018-06-22		
									CHECKED :	DATE:		
									APPROVED :	DATE:		
DWG. No.	TITLE	ISSUE	REVISIONS	DESCRIPTION	DATE	BY	THIS DRAWING IS THE PROPERTY OF MACHINEX INDUSTRIES INC. IT MAY NOT BE COPIED, REPRODUCED OR TRANSMITTED/RENDERED ACCESSIBLE TO A THIRD PARTY IN ANY WAY WITHOUT THE WRITTEN CONSENT OF MACHINEX INDUSTRIES INC. EQUIPMENT SHOWN ON THIS DRAWING HAS BEEN RELEASED FOR MANUFACTURING. ANY CHANGE WILL RESULT IN A PRICE ADJUSTMENT AND DELIVERY RE-SCHEDULING.					
REFERENCE DRAWINGS				REVISIONS								